




M WORSLEY, PROPOSED CATTLE BUILDING AT HEALEY FARM, HEALEY LANE, BRIESTFIELD, DENSBURT, WS12 0NT
ELEVATIONS (1) + FLOOR PLAN (1) 1:200 @ A3 OVER 2 SHEETS APRIL 2025

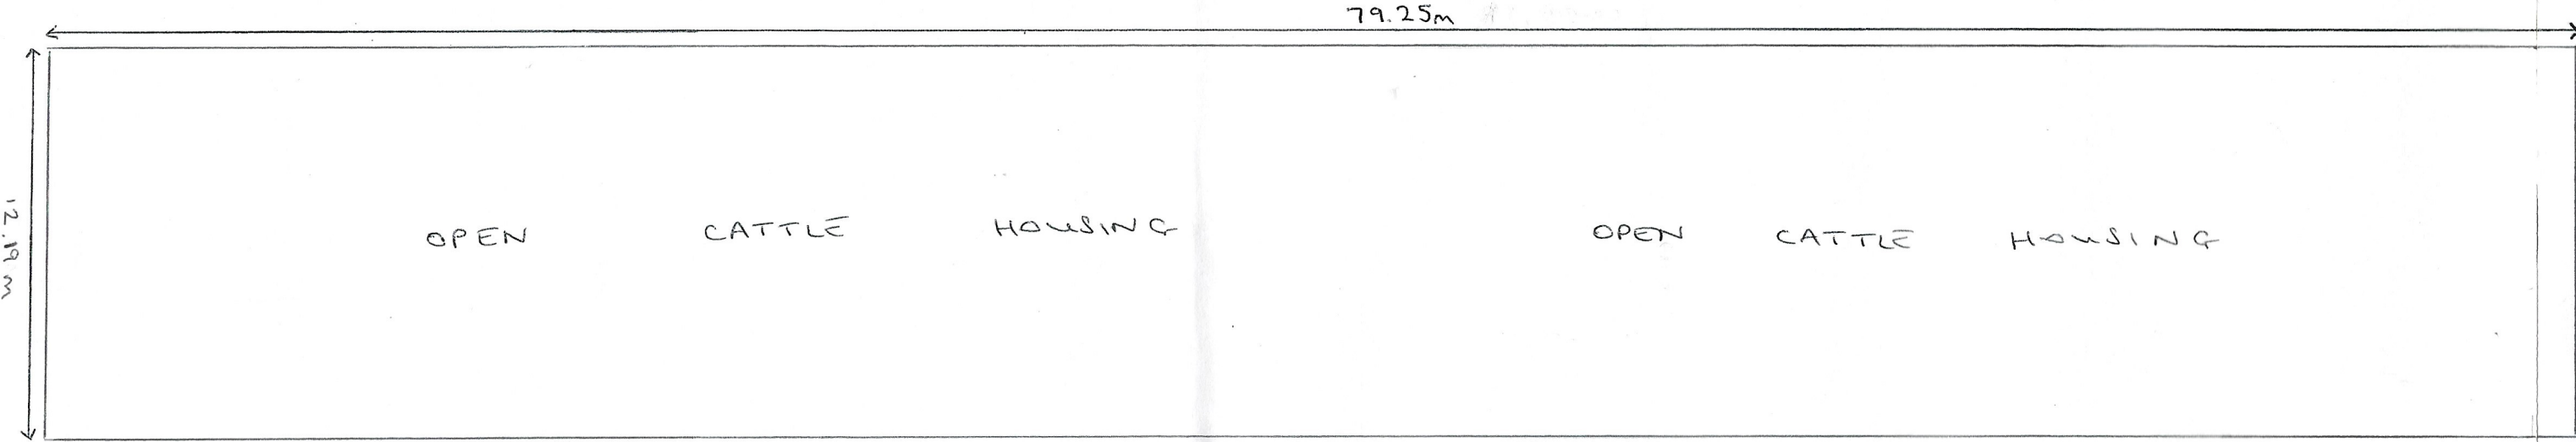

FLOOR PLAN

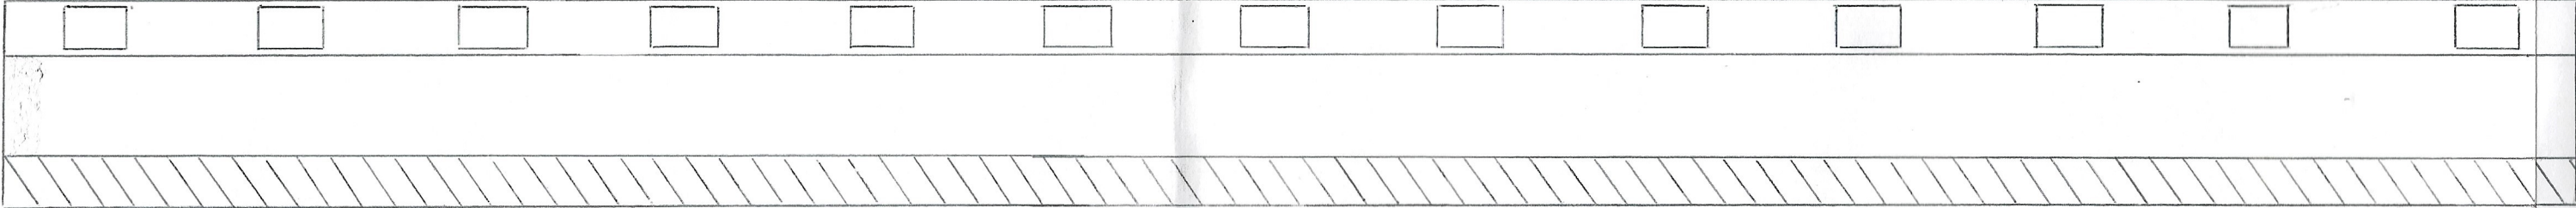

SOUTHEAST ELEVATION

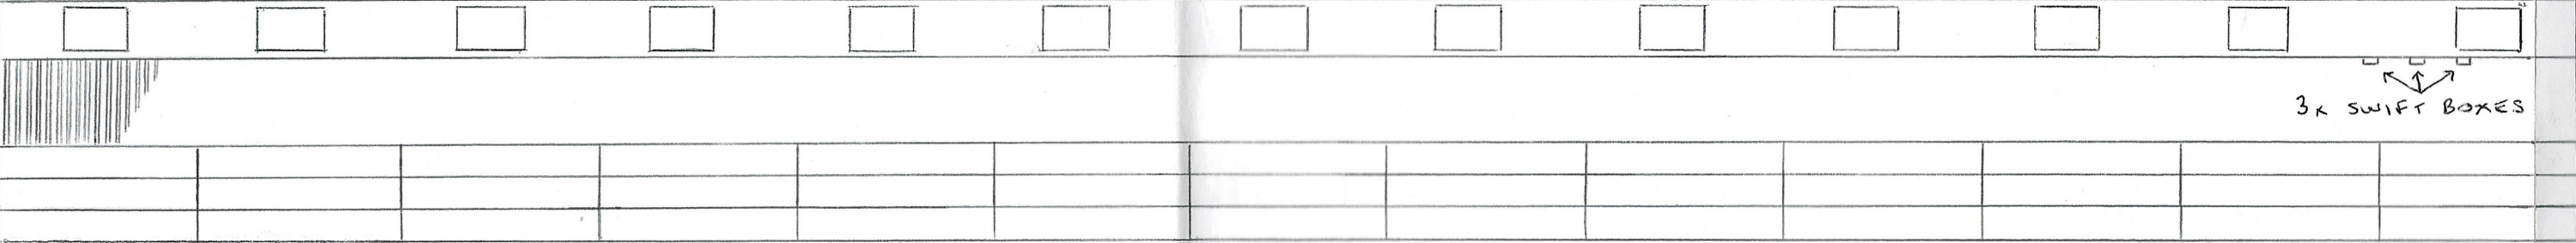

NORTHWEST ELEVATION