
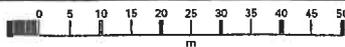


LOCATION PLAN 1:1250

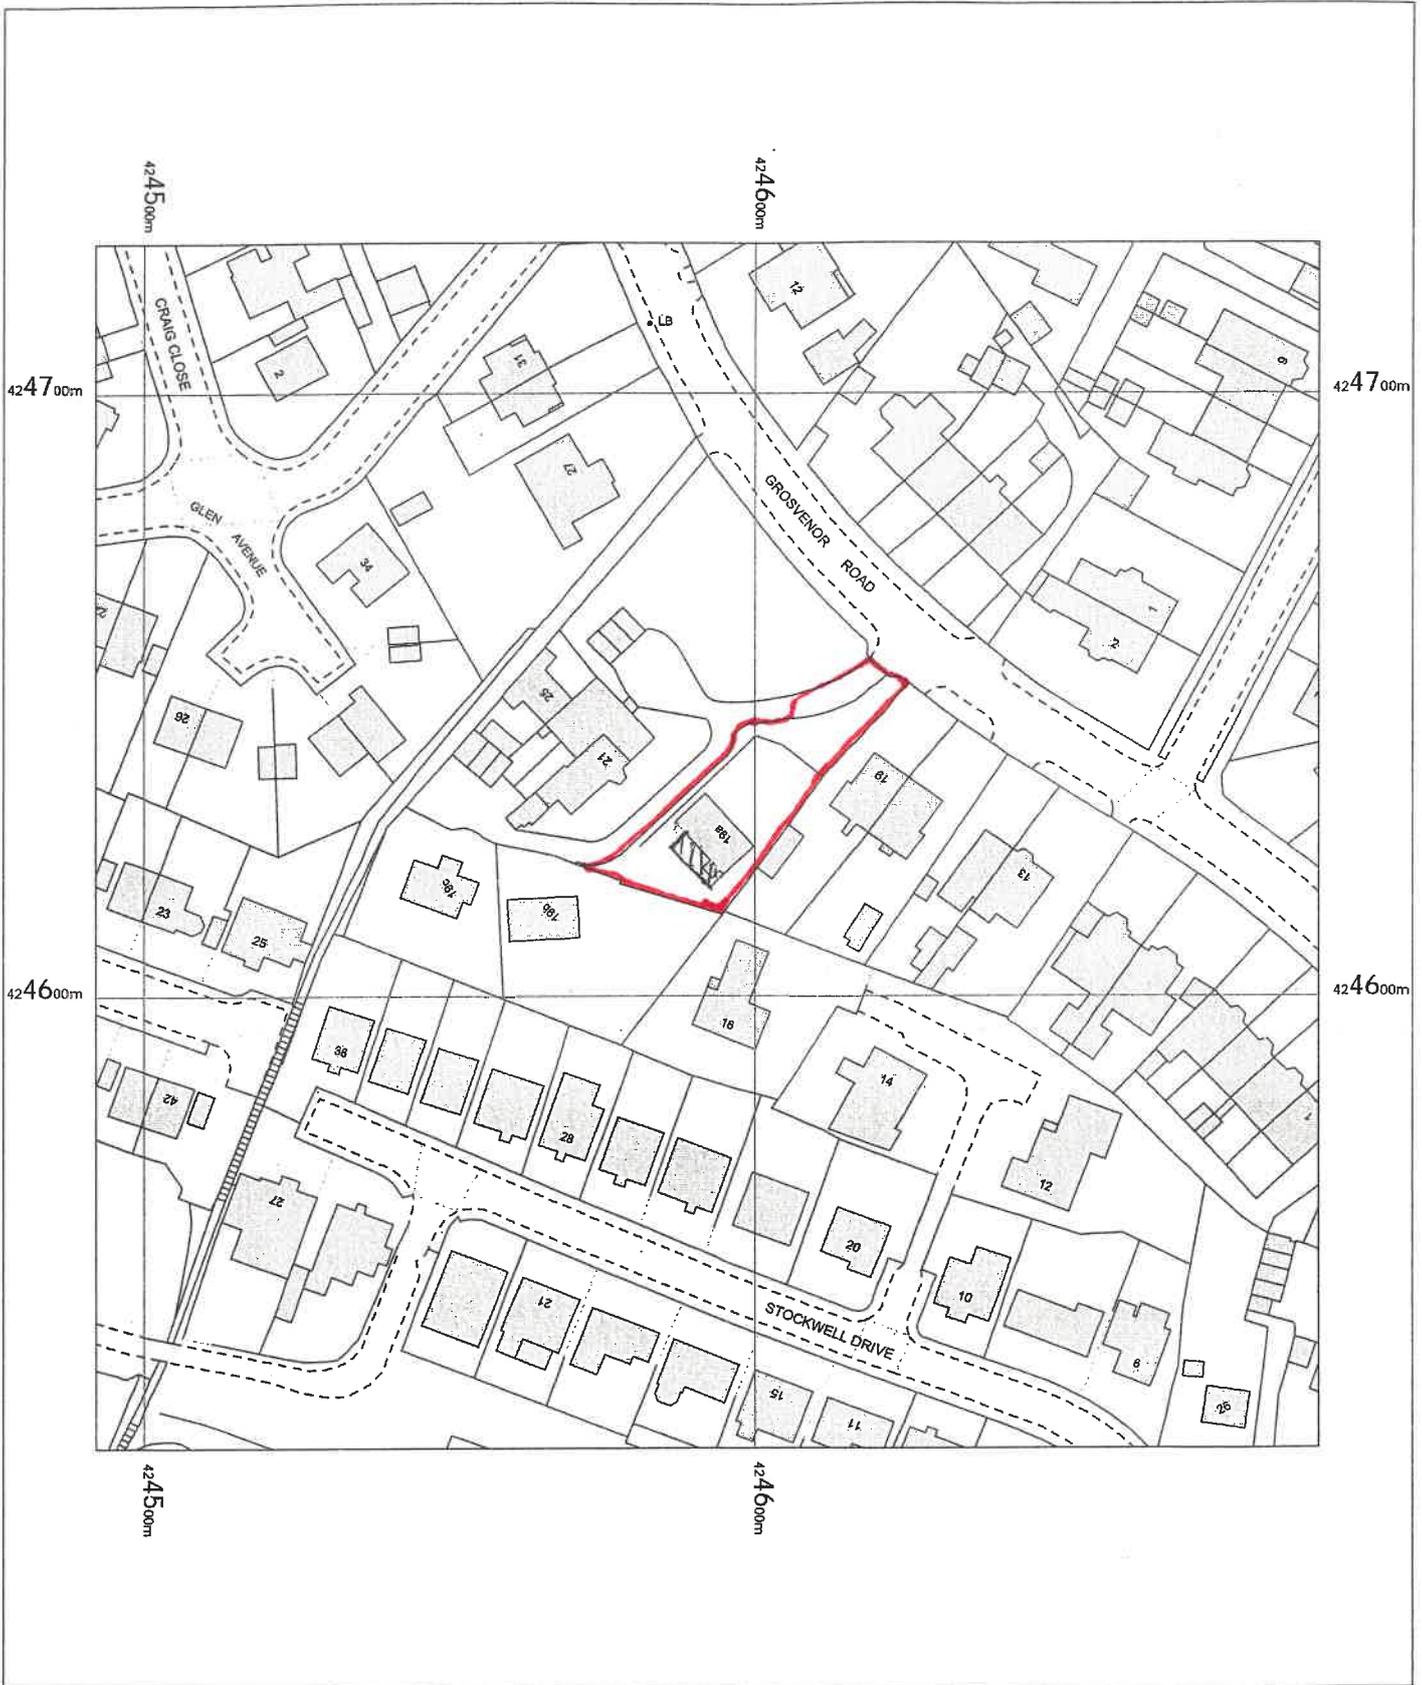

PER M BADAT
19A GROSVENOR RD
BATLEY
WF17 0LN

OS MasterMap 1250/2500/10000 scale
Wednesday, April 23, 2025, ID: BW1-01218917
maps.blackwell.co.uk

1:1250 scale print at A4, Centre: 424592 E, 424625 N

©Crown Copyright Ordnance Survey. Licence no.
100041041



BLACKWELL'S
MAPPING SERVICES
PERSONAL & PROFESSIONAL MAPPING
www.blackwellmapping.co.uk

TEL: 0800 151 2612
maps@blackwell.co.uk