



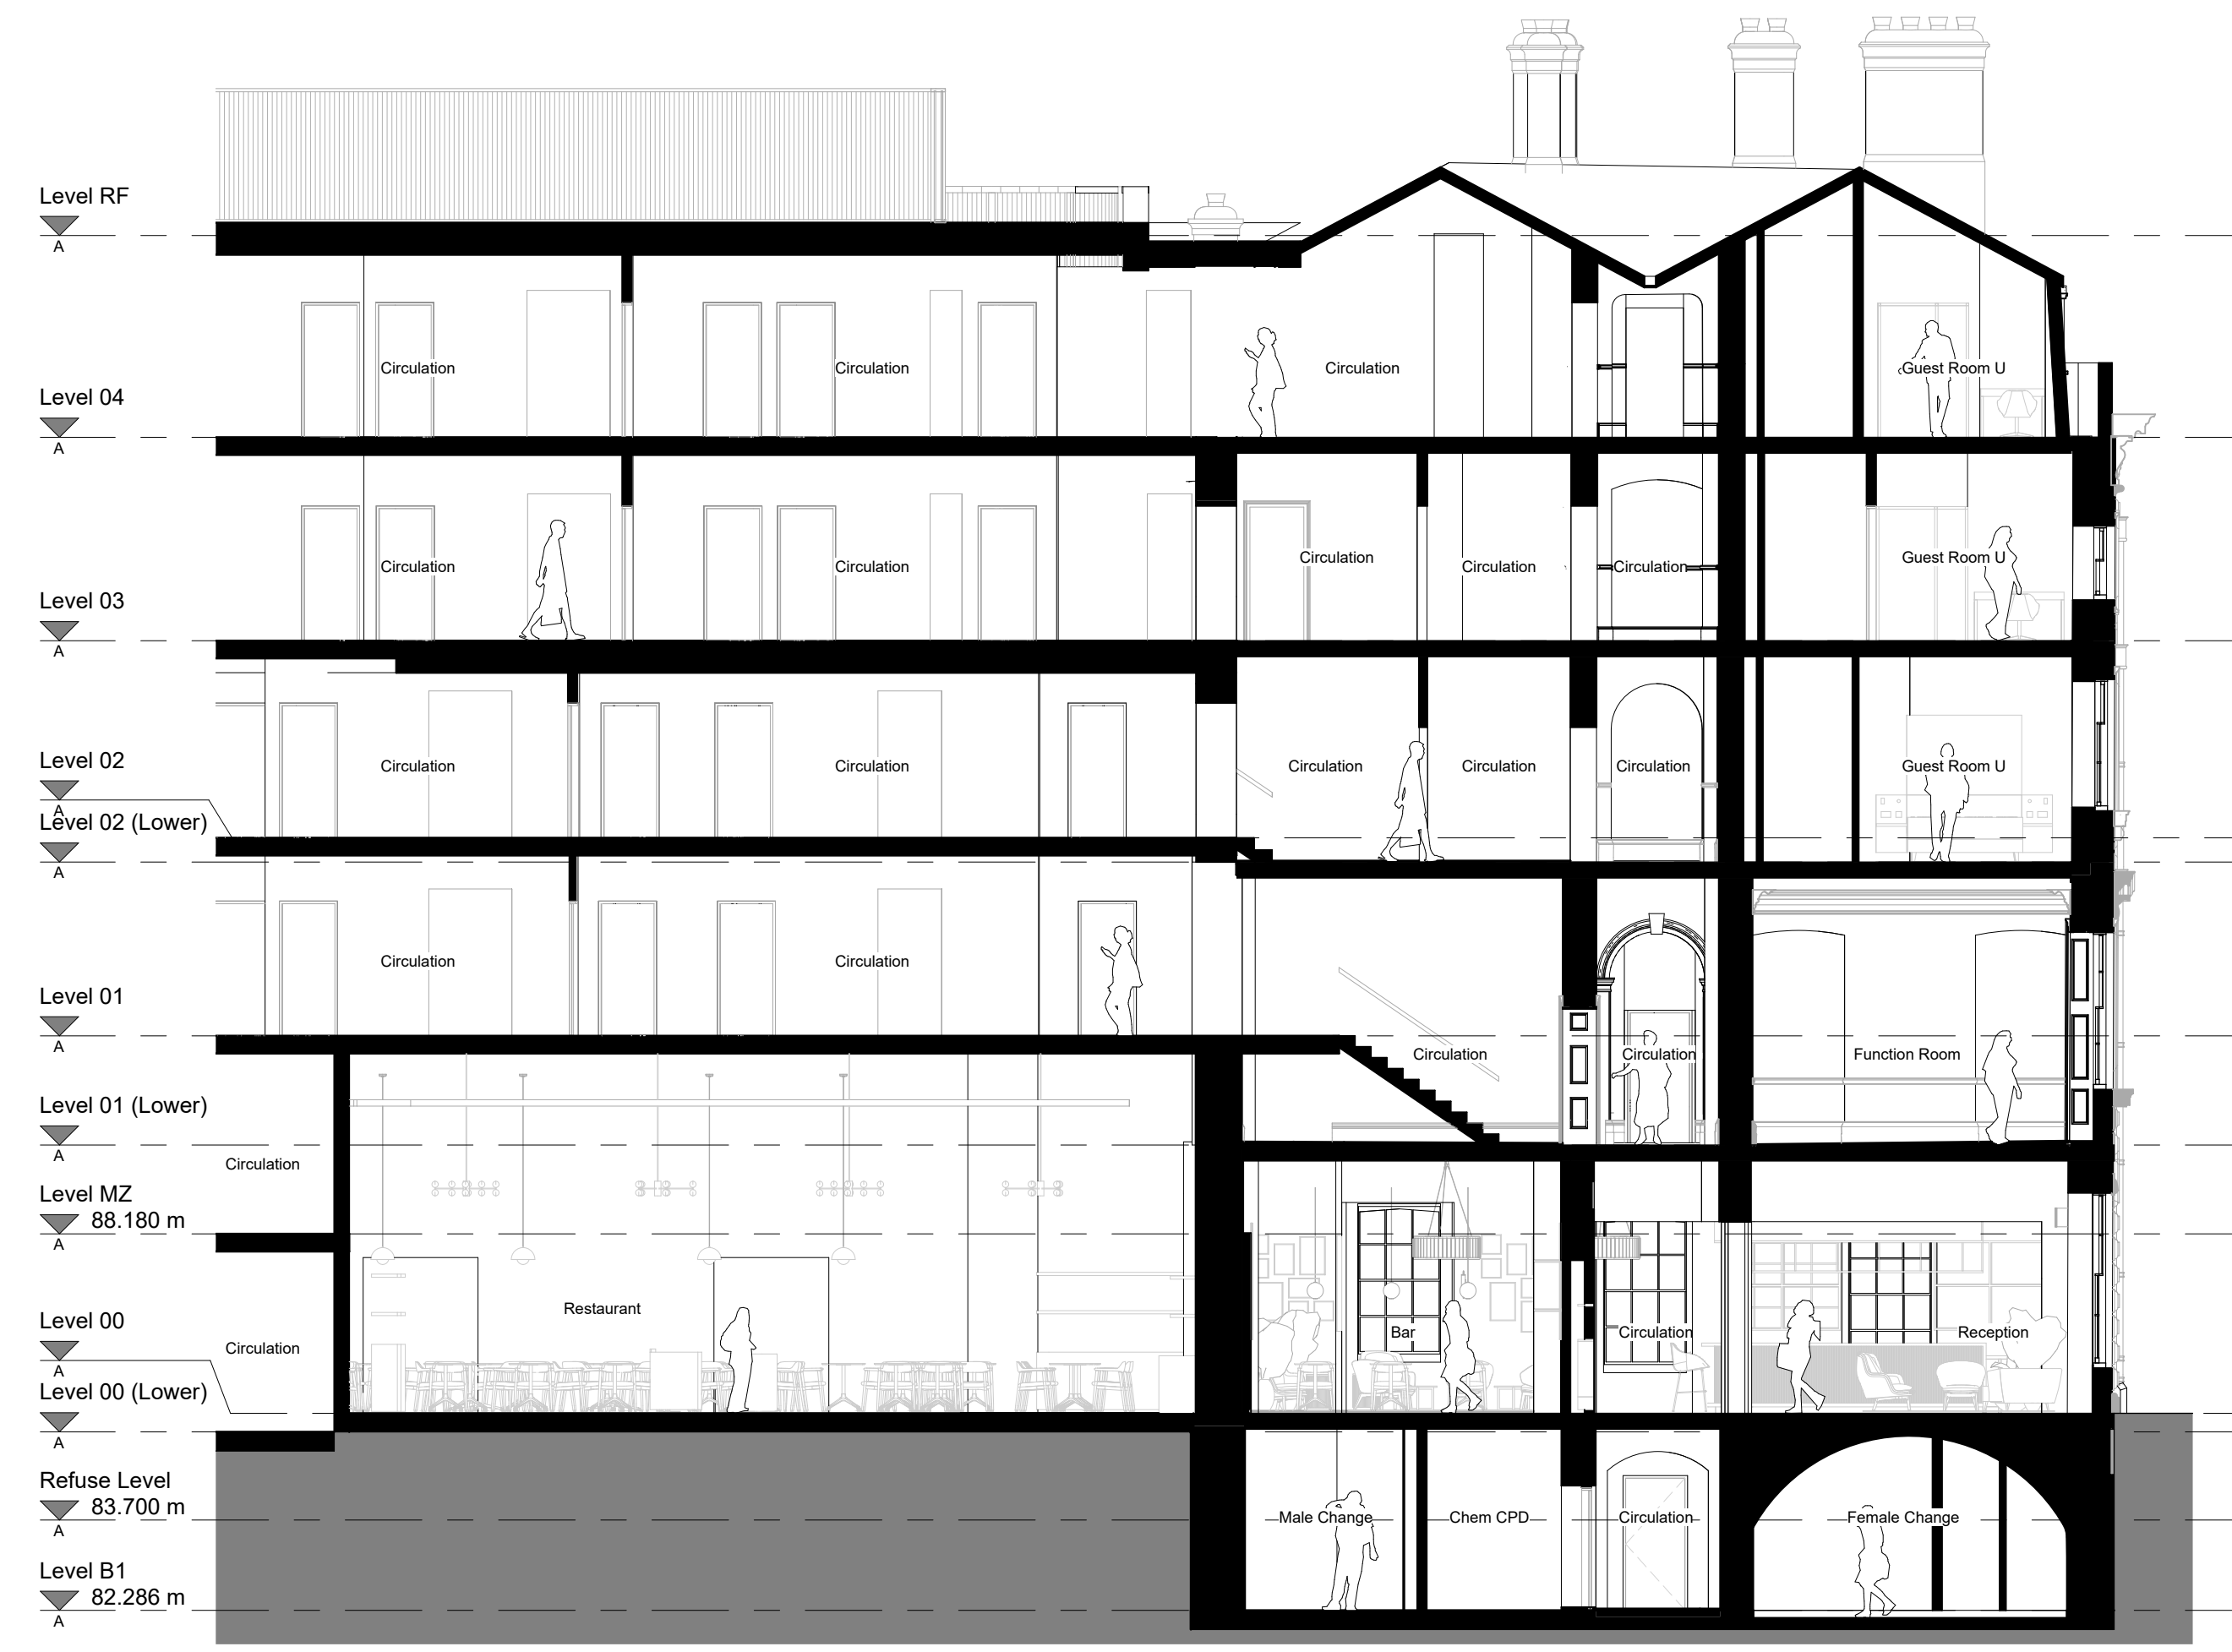


1 GA Section 1-1
1 : 100

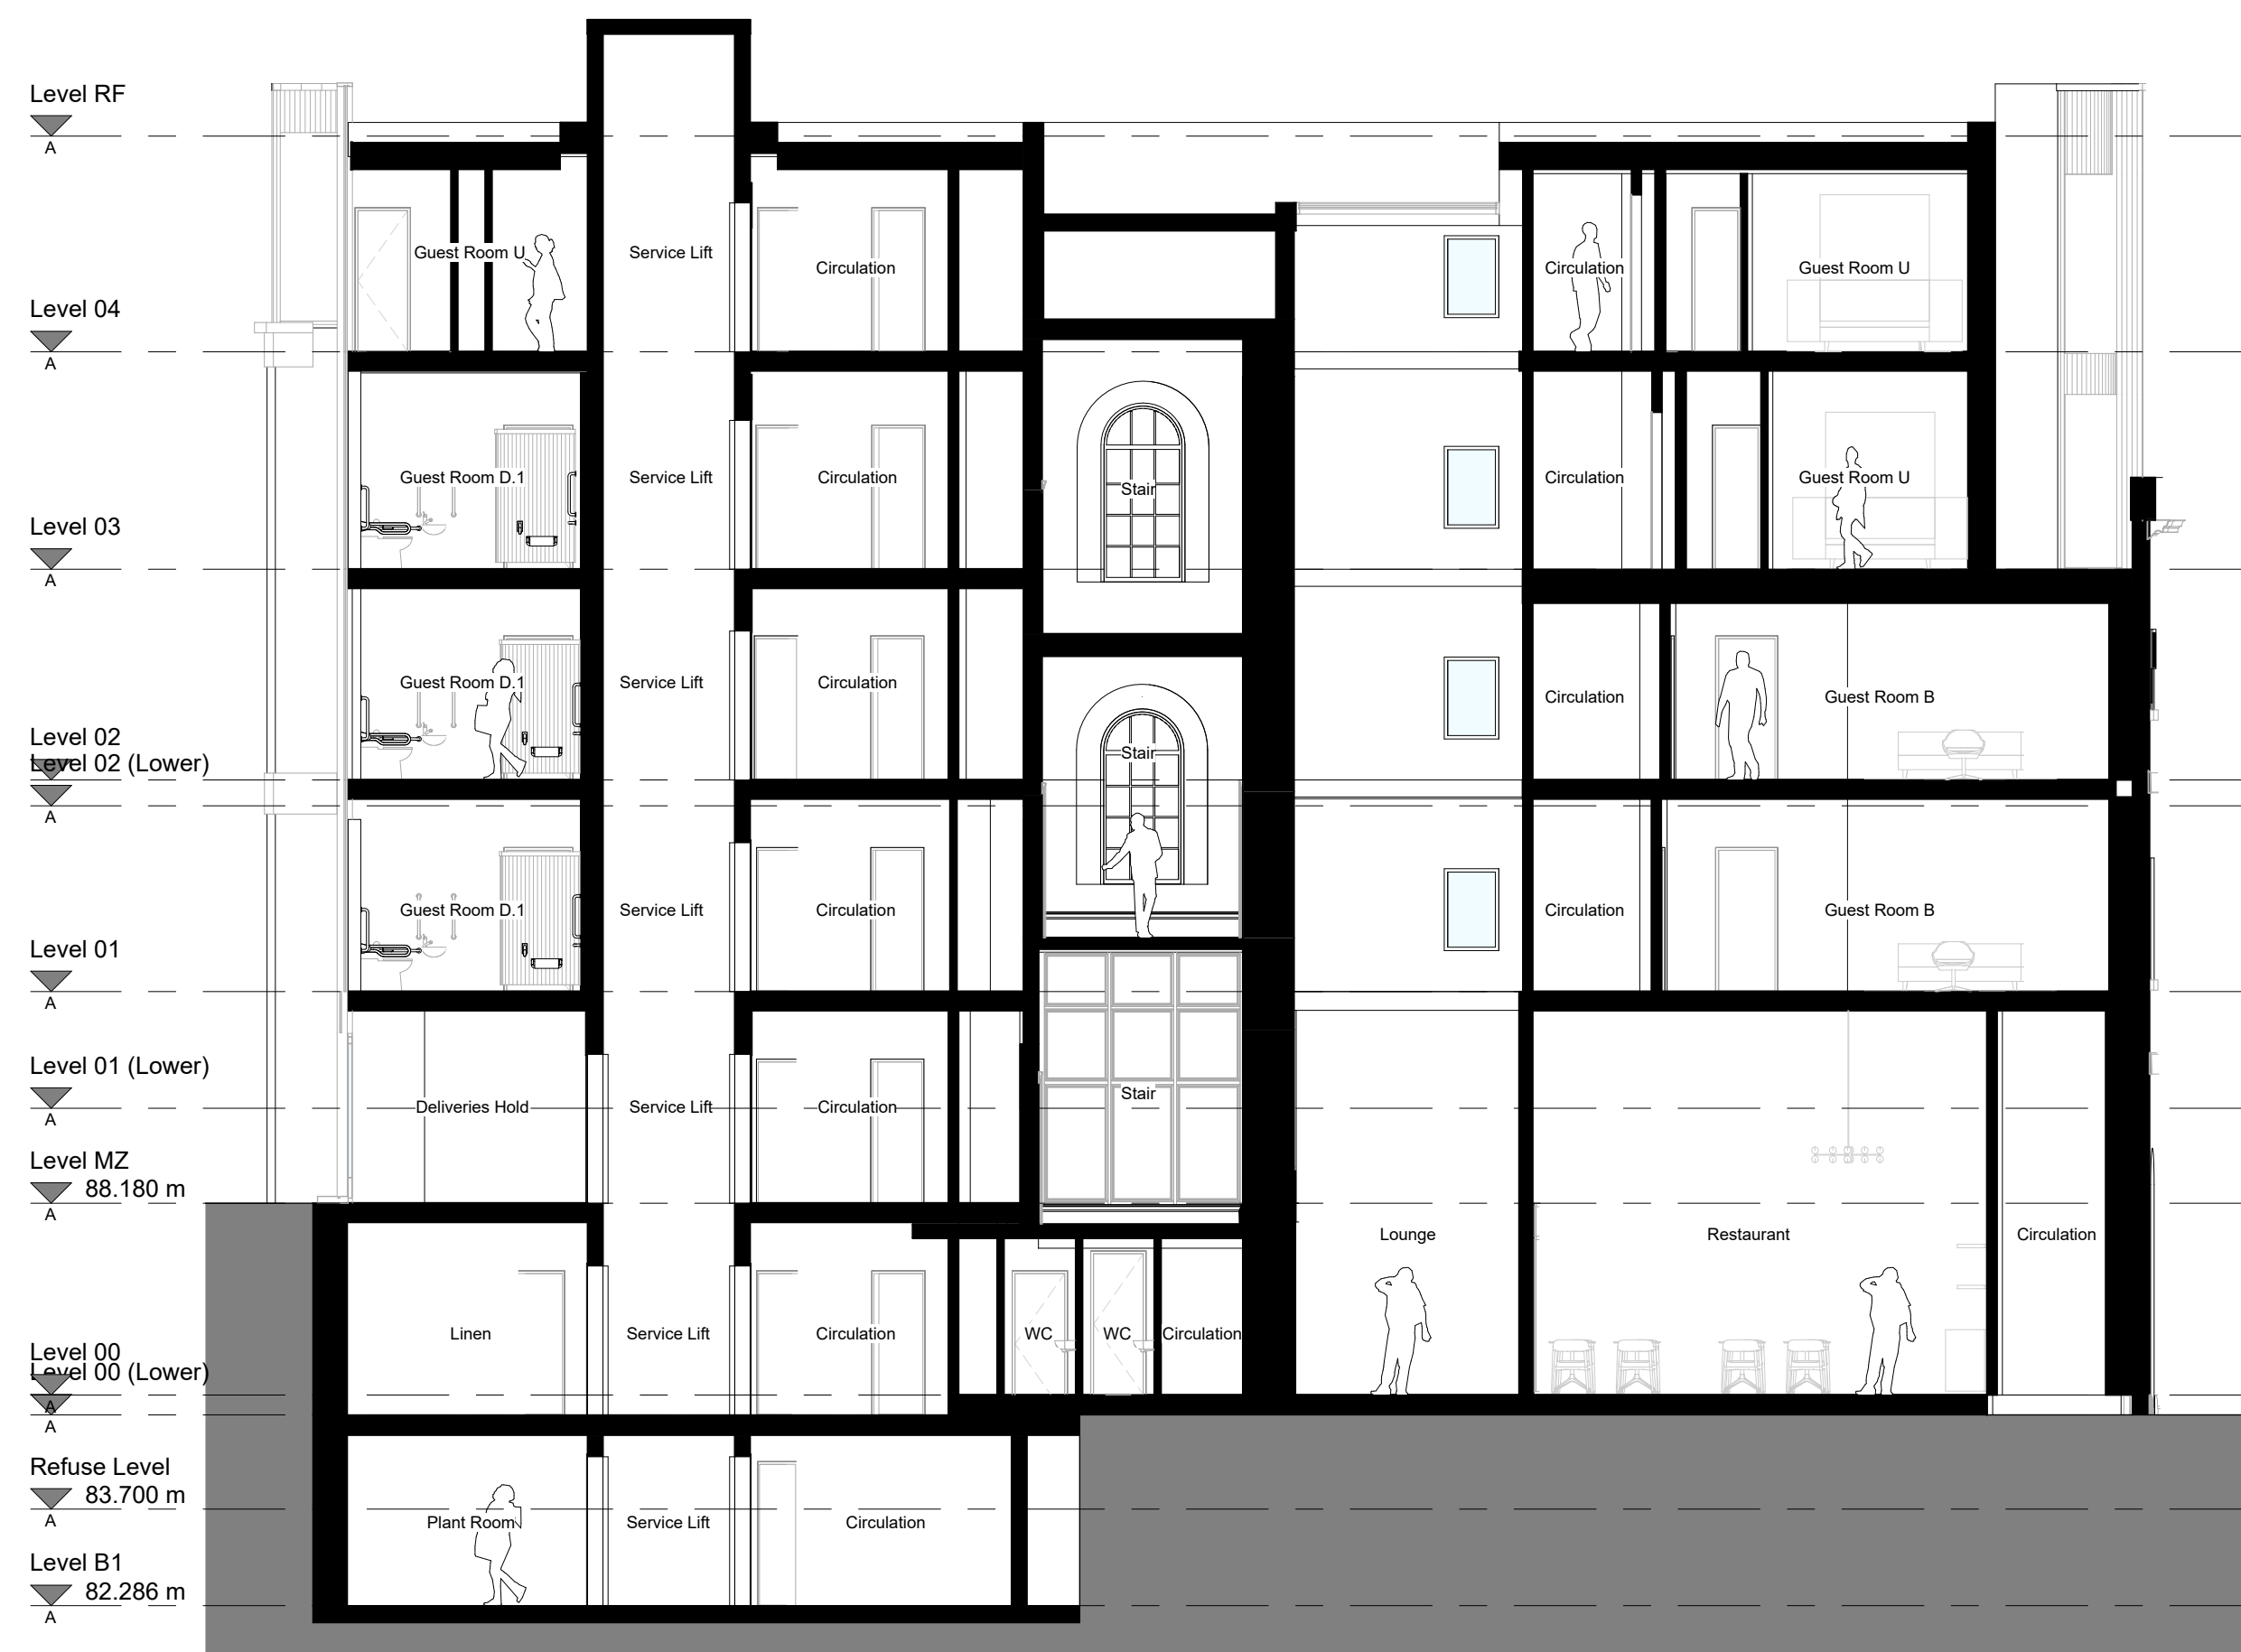

2 GA Section 2-2
1 : 100



3 GA Section 3-3
1 : 100

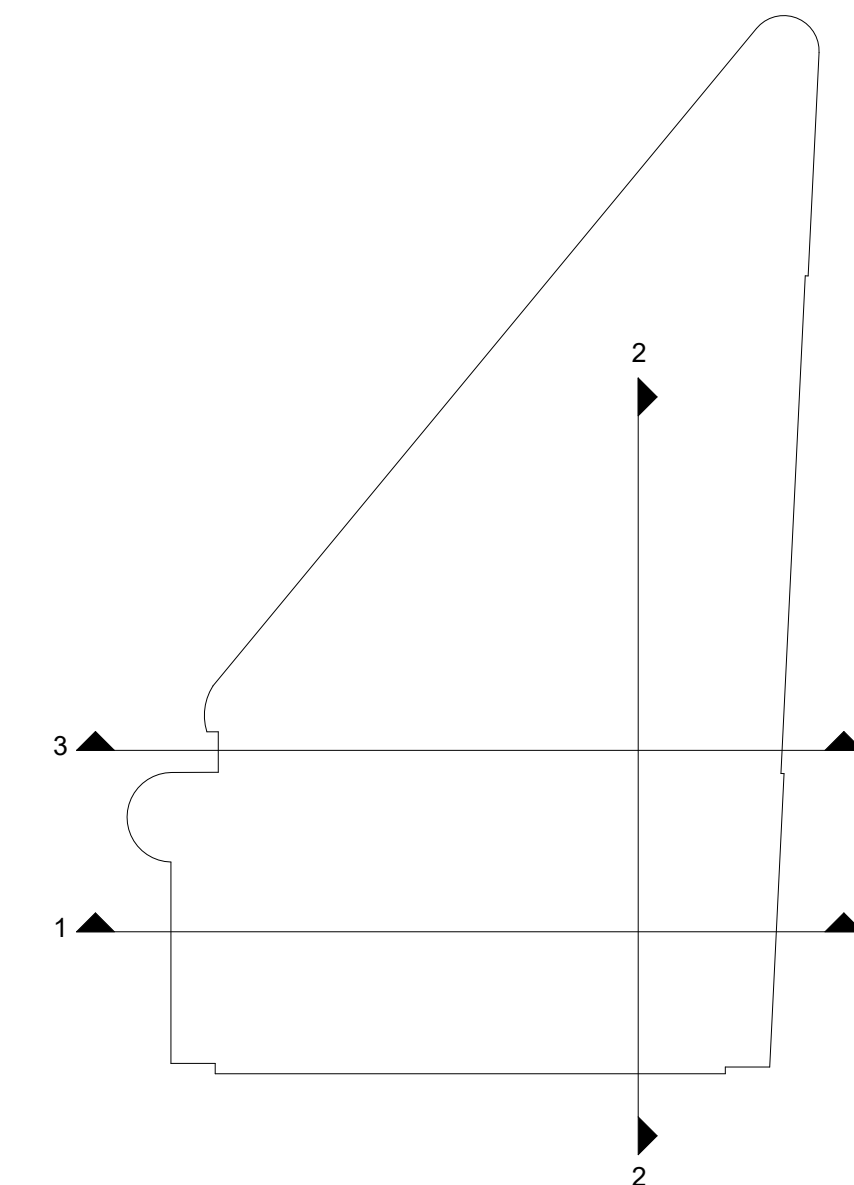

P2	Issued for Planning	22.04.2025	DR	MS
P1	Issued for Client Approval	16.04.2025	DR	MS
Rev	Description	Date	Dr	App by
original by	date created		approved by	
DR	02/01/2025		MS	

AHR
AHR Architects Ltd
No 1 Aire Street
Leeds
LS1 4PR
United Kingdom

GMI
T +44(0)113 3858787
E leeds@ahrr.co.uk
www.ahrr.co.uk

Kirklees COUNCIL

client name	GMI Construction Group		
project	George Hotel Refurbishment		
drawing	Proposed Sections - Sheet 1		
computer file	110.32.1.110EM_Profile_Folder_redirection.dwg	plot date	
project number	2024.00373.000	scale	1 : 100 @A1
drawing number	L054-AHR-20-ZZ-ZZ-D-A-20220	rev	P2
		issue status	S2

This drawing is to be read in conjunction with all related drawings. All dimensions must be checked and verified on site before commencing any work or producing shop drawings. The originator should be notified immediately of any discrepancy. This drawing is copyright and remains the property of AHR.