



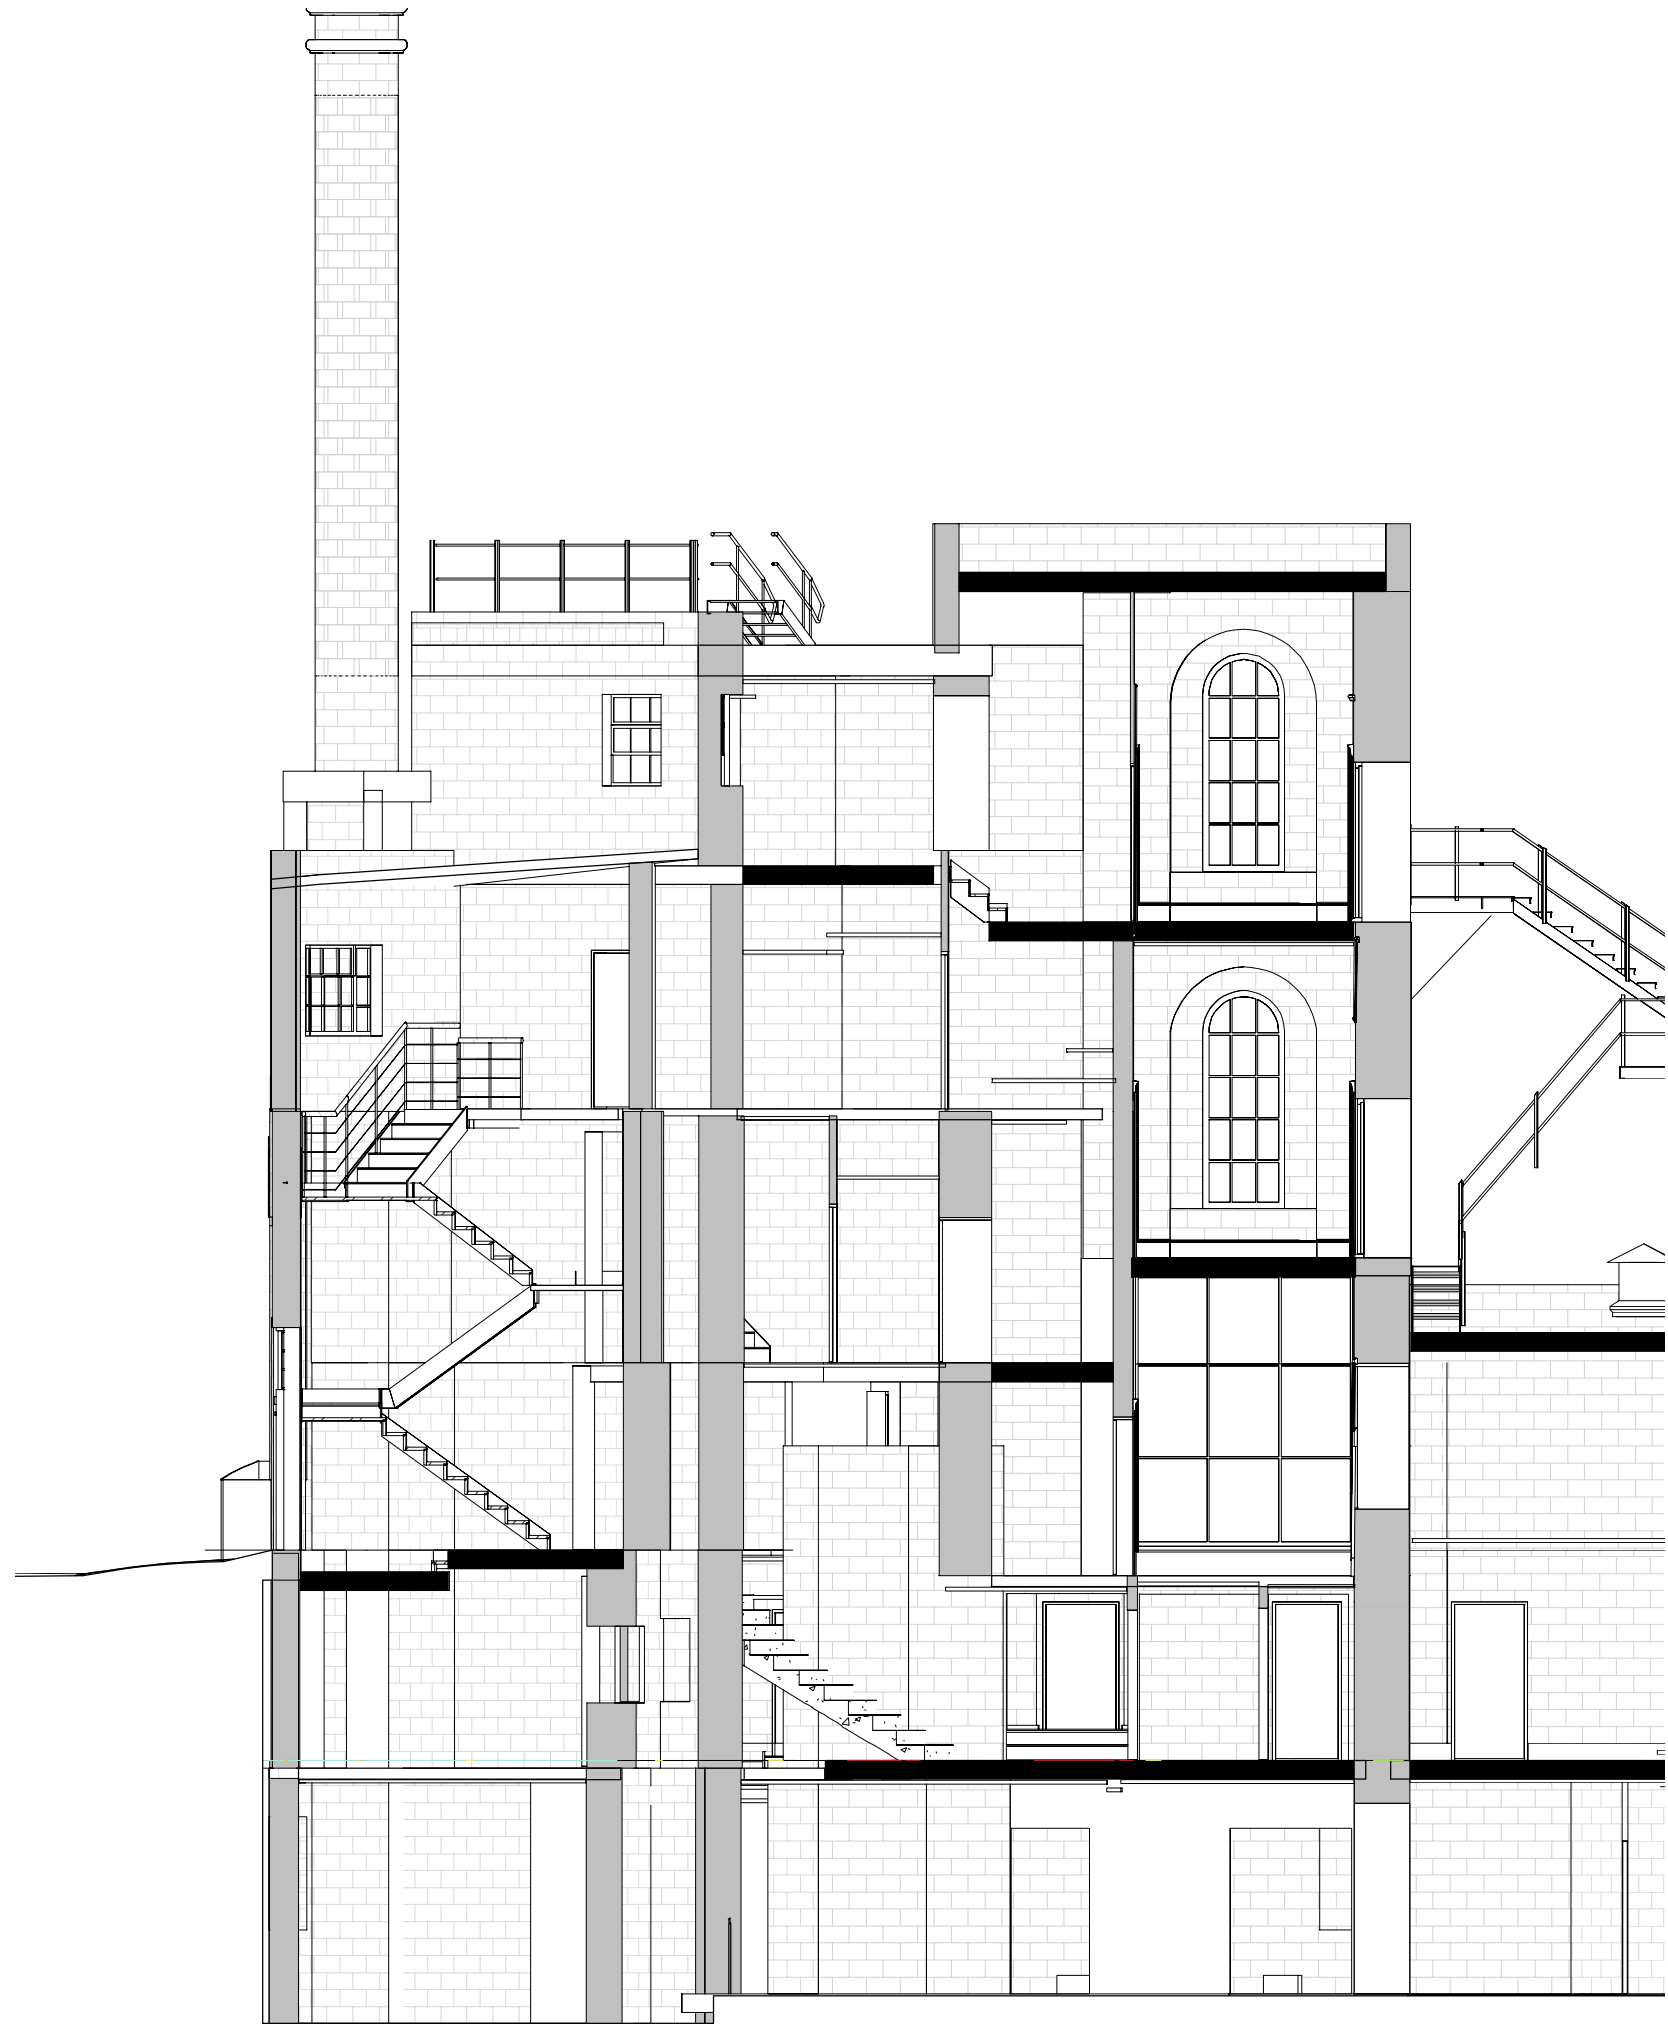


Section AA Block A Existing
1 : 100




Section BB Block A Existing
1 : 100

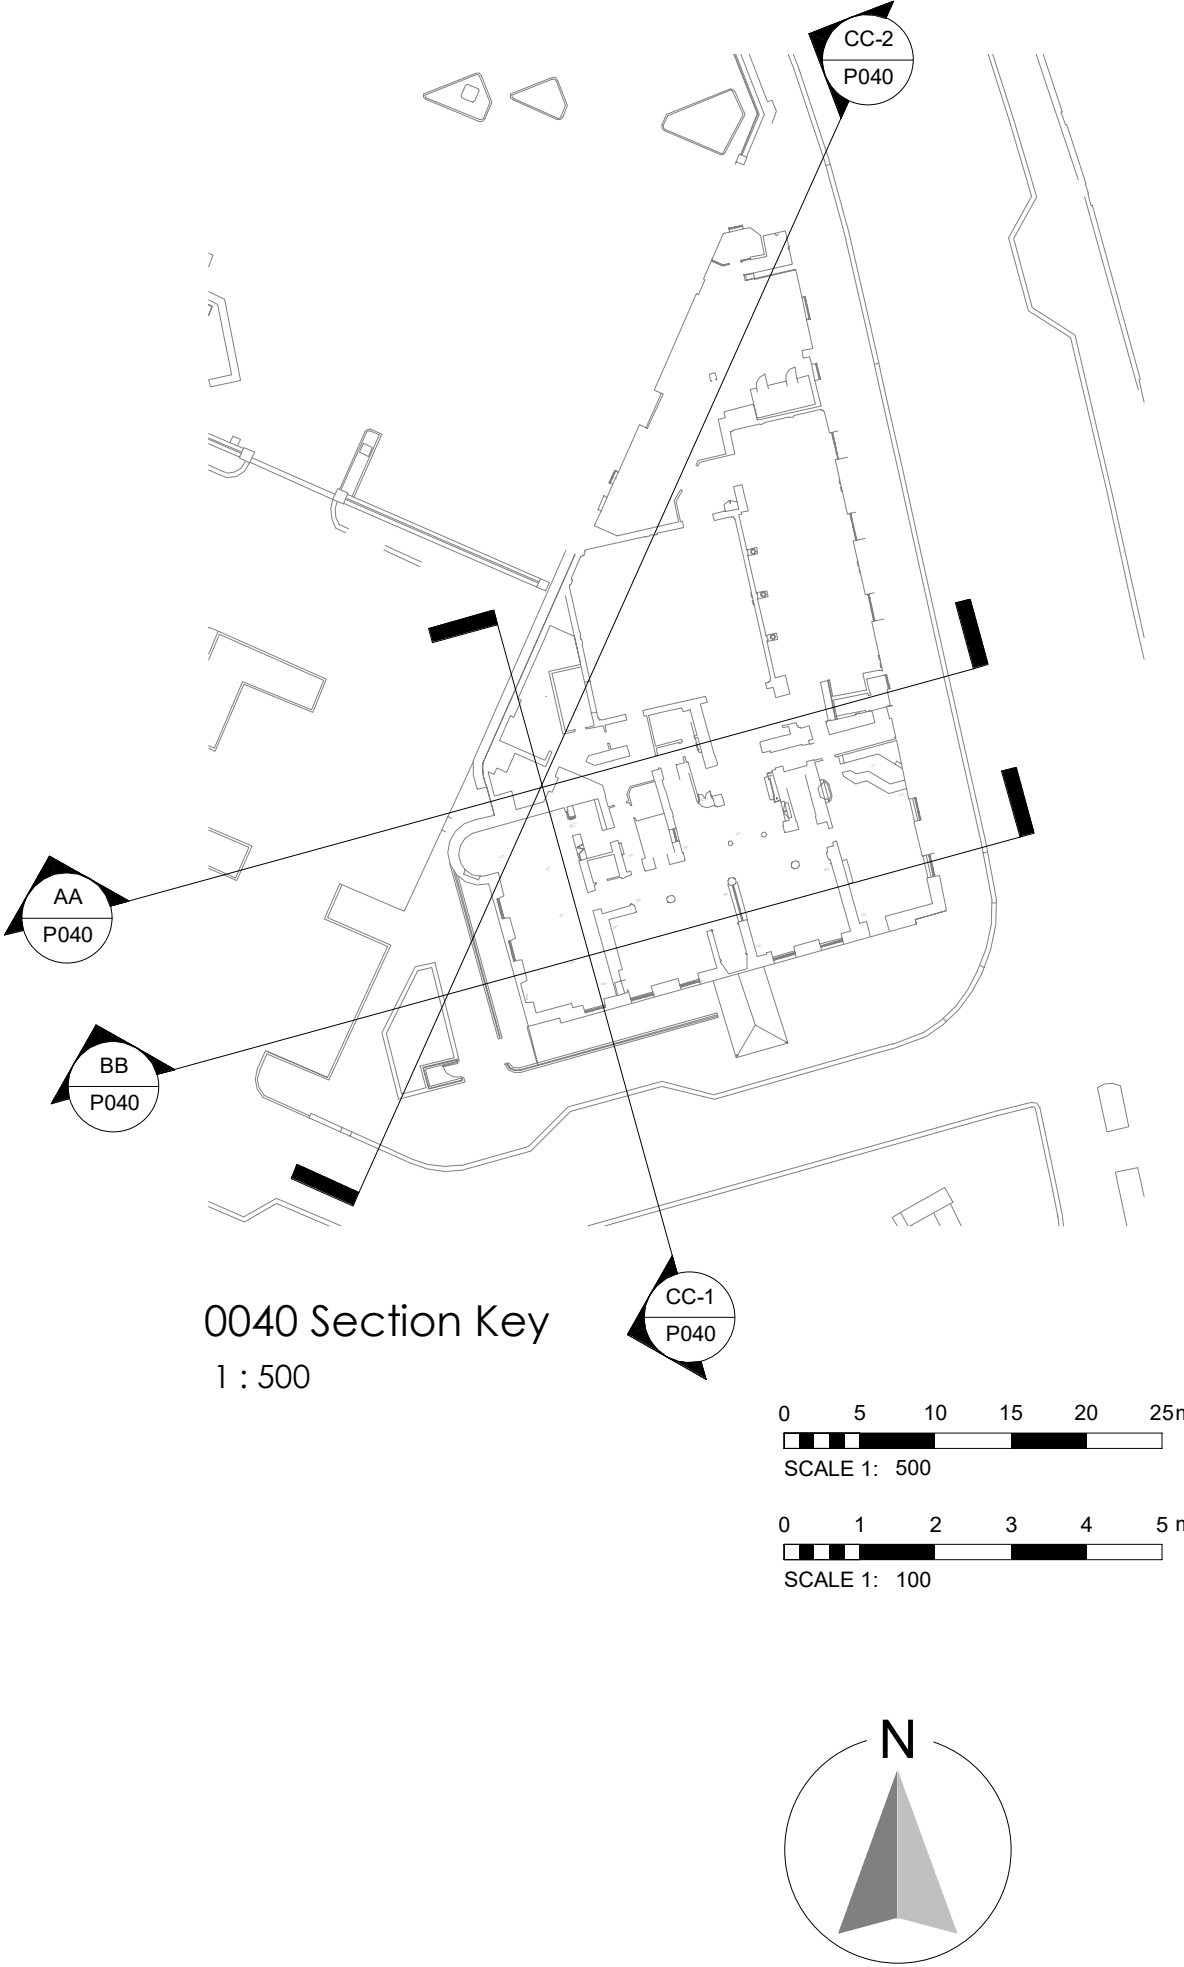

0040 Section Key
1 : 500

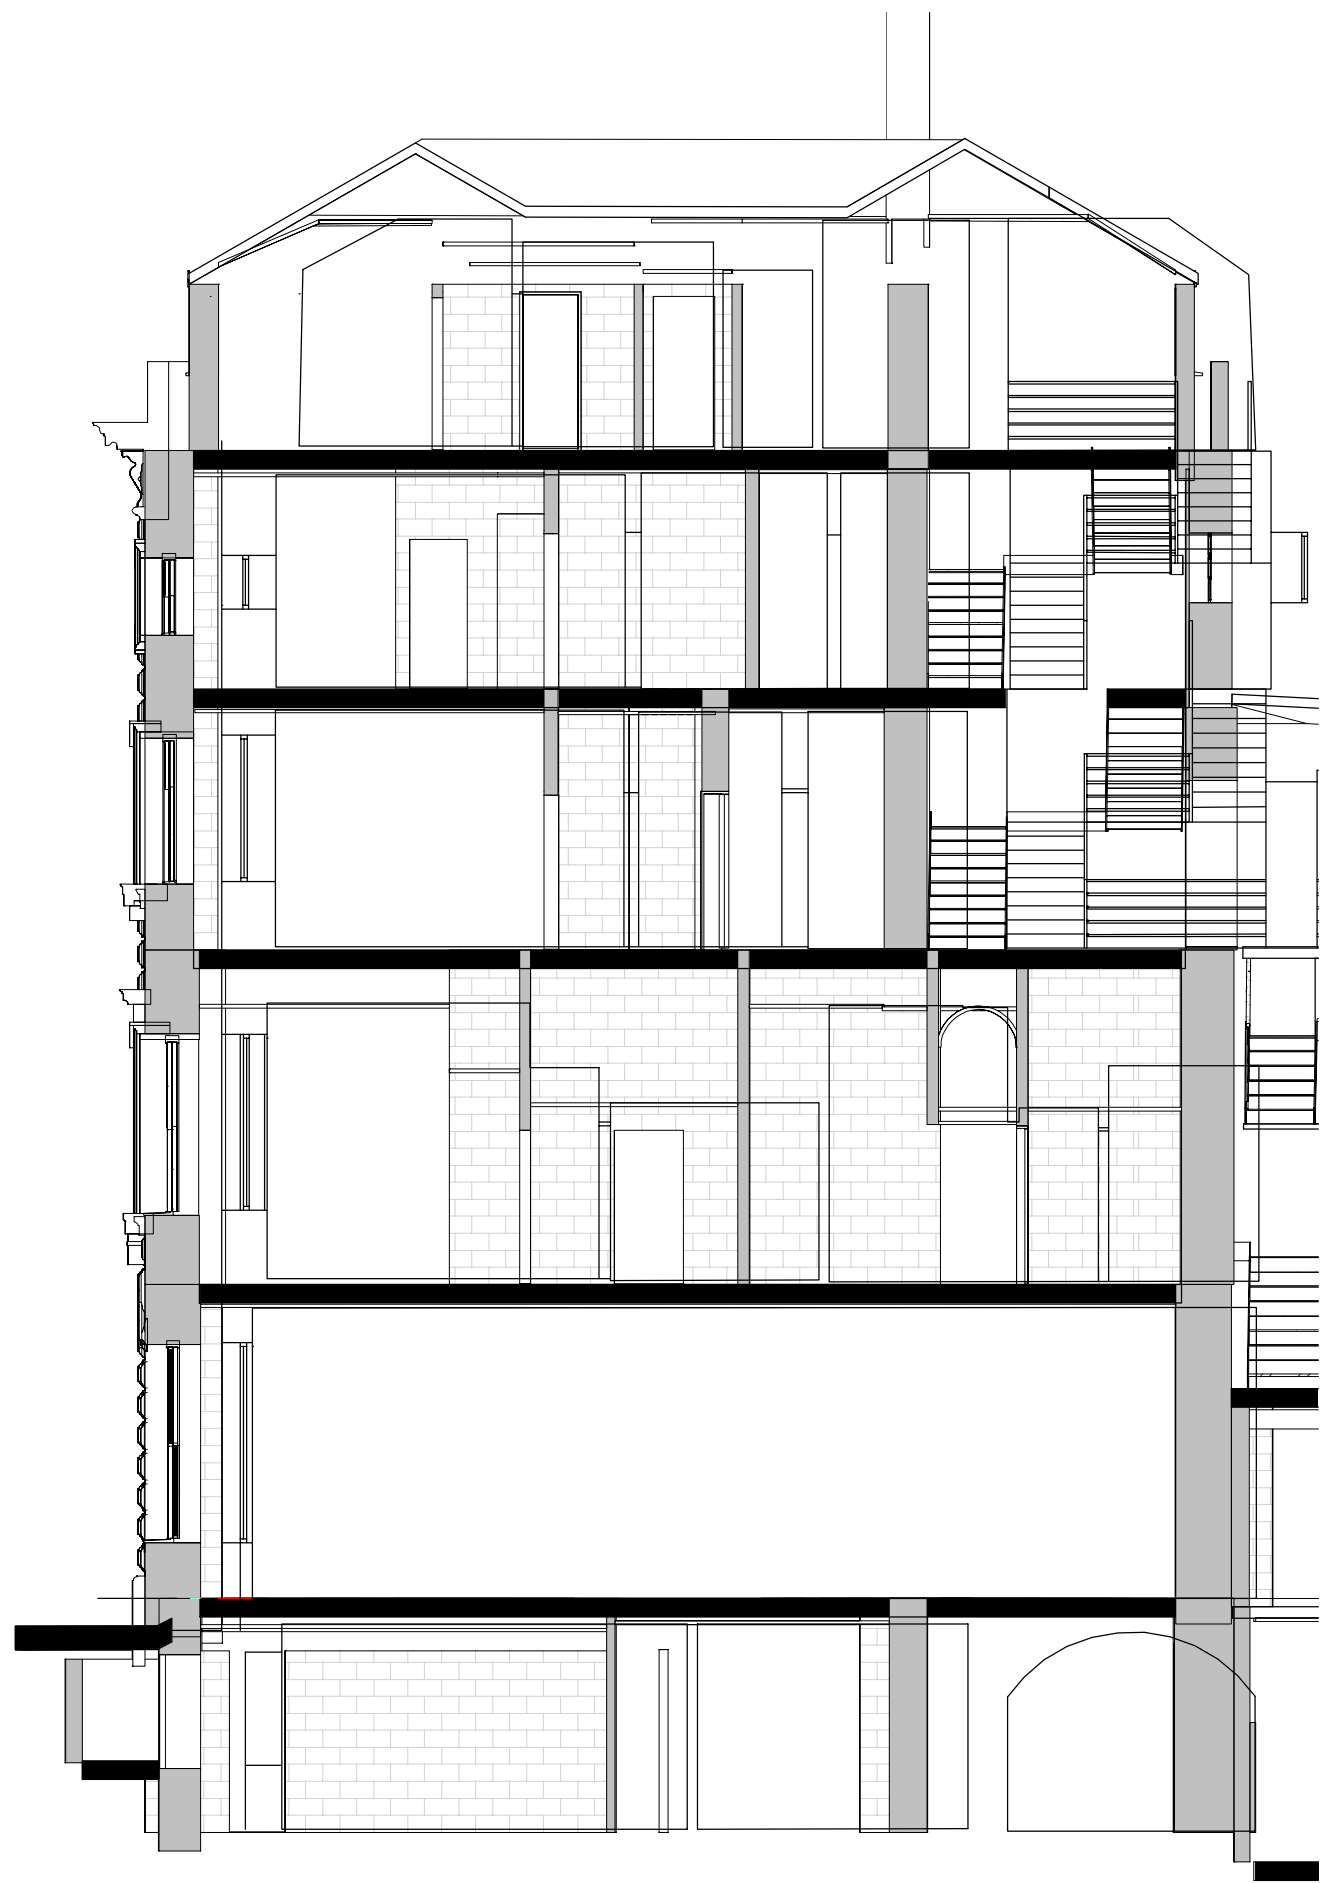

Section CC-1 Block A East Existing
1 : 100

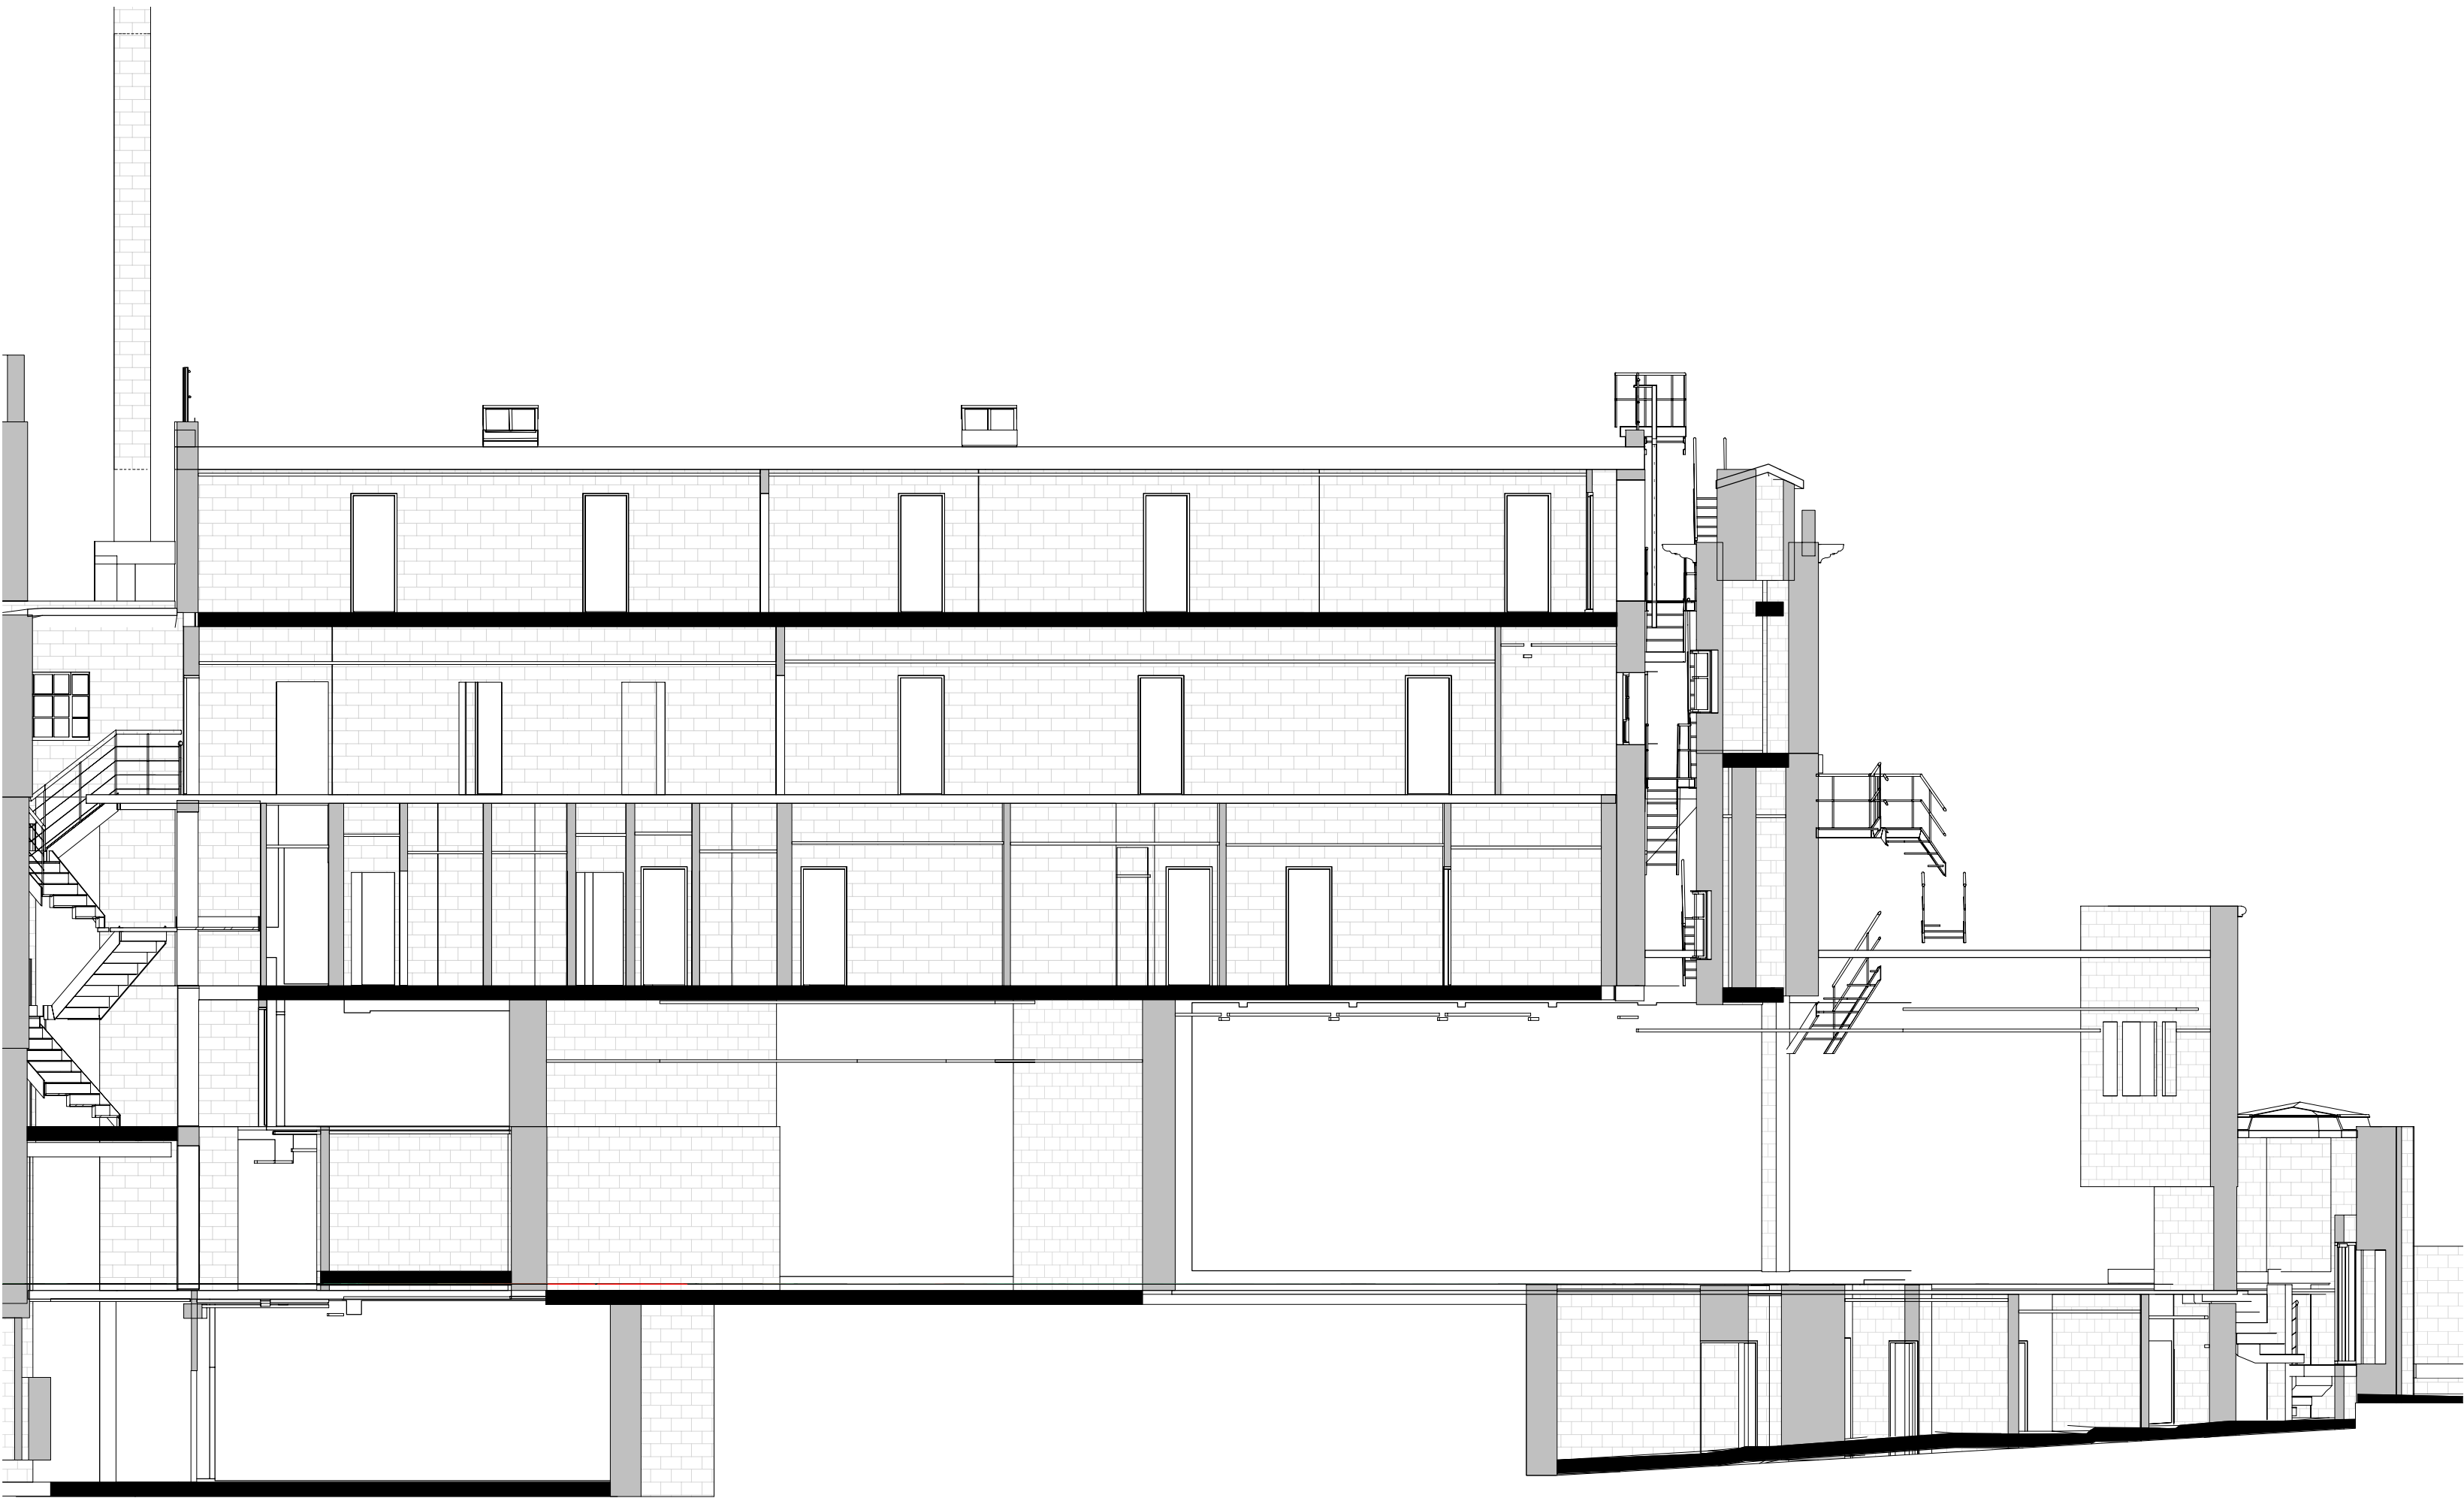

Section CC-2 Block B East Existing
1 : 100

P1	Planning Issue	20/12/22	RAB	JR
	Revision	Date	By	Chk

All dimensions to be verified on site, and the Architect informed of any discrepancy. All drawings and specifications should be read in conjunction with the Health and Safety Plan; all conflicts should be reported to the appointed Principal Designer.



Kirklees Council
The George Hotel
Huddersfield, HD1 1JA

Sheet Name: Sections Sheet 1 of 2 Existing

Purpose of issue: Planning

Status:

Date: AUG 2022

Checked by: RS

Drawn by: AS

Scale @ A1: As indicated

Project No: 8662

Revision: P1

Drawing No : 8662-BOW-ZZ-ZZ-DR-A-P040



Do not scale from this drawing. This drawing is the copyright of Bowman Riley Architects Limited. © C:\Users\matthew.cummings\Documents\8662-BOW-ZZ-ZZ-DR-A-P040 - The George Hotel - Building_matthew.cummings\2.LPM.rvt