




**A1 JWS - Section A (Existing)**  
1 : 50

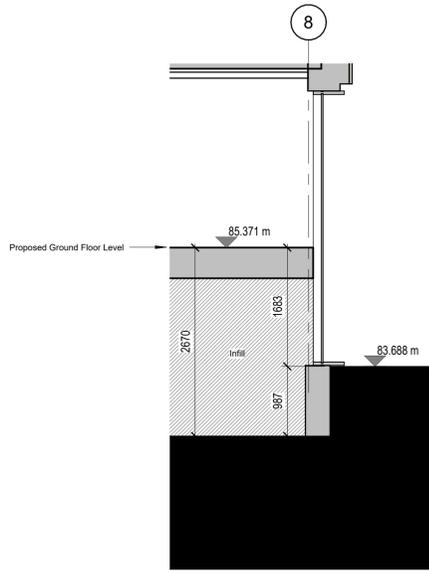


**A2 JWS - Section A (Proposed)**  
1 : 50

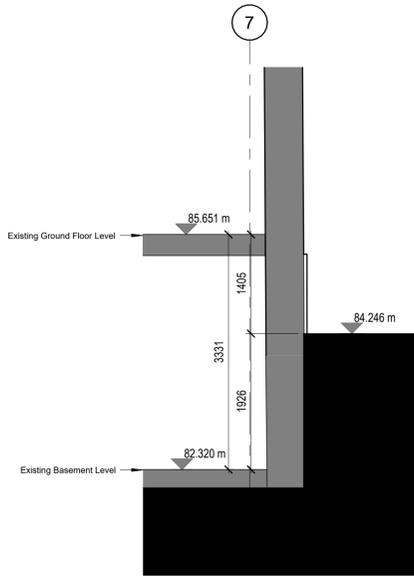


**B1 JWS - Section B (Existing)**  
1 : 50

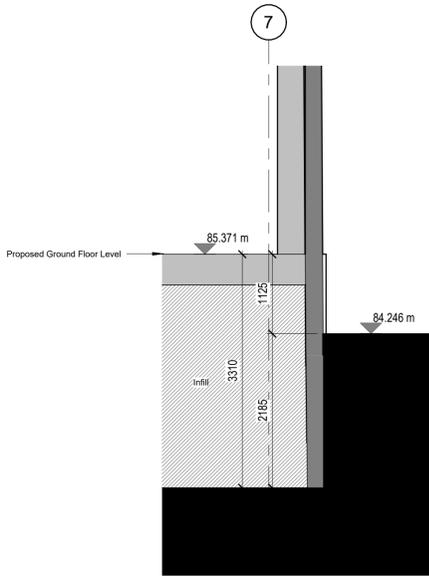


**B2 JWS - Section B (Proposed)**  
1 : 50

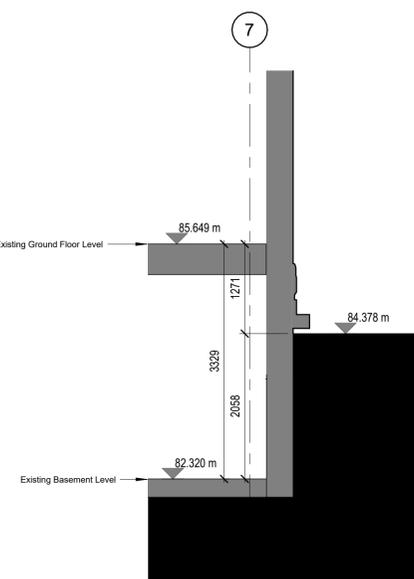

**C1 JWS - Section C (Existing)**  
1 : 50

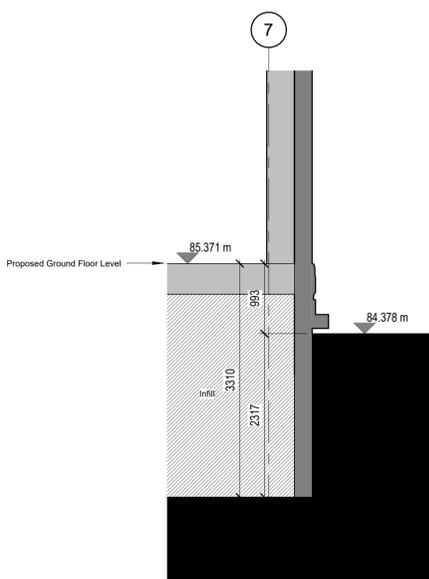

**C2 JWS - Section C (Proposed)**  
1 : 50

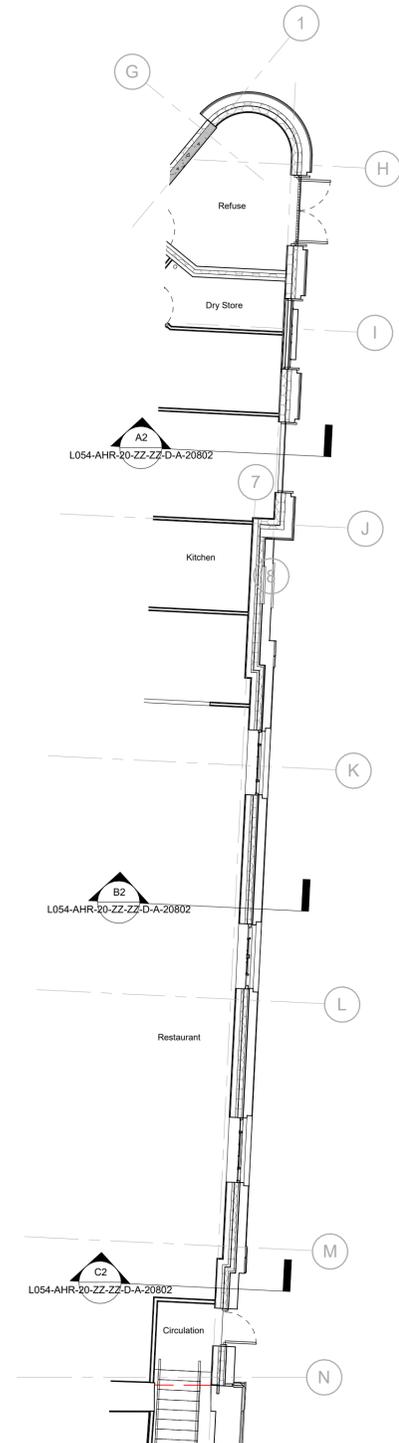

**00 JWS Sections - Reference Plan**  
1 : 100

Rev	Description	Date	Dr by	App by
original by DR		date created 02/01/2025	approved by MS	

**AHR** Architects Ltd  
No. 1 Aire Street  
Leeds  
LS1 4PR  
United Kingdom

**GMI** T +44(0)113 3858787  
E Leeds@ahr.co.uk  
www.ahr.co.uk

**Kirklees**  
COUNCIL

client name	GMI Construction Group		
project	George Hotel Refurbishment		
drawing	John William Street Sections		
computer file	110.32.1.110EM_Profiles_Files_refurbishment_store/Documents/Revit/Files/Local Files/Revit/2024/054-AHR-ZZ-ZZ-D-A-00001 - Architects_drawing.rvt		plot date
project number	2024.00373.000	scale	As indicated@A1
drawing number	L054-AHR-20-ZZ-ZZ-D-A-20802	rev	issue status S4

This drawing is to be read in conjunction with all related drawings. All dimensions must be checked and verified on site before commencing any work or producing shop drawings. The originator should be notified immediately of any discrepancy. This drawing is copyright and remains the property of AHR.