


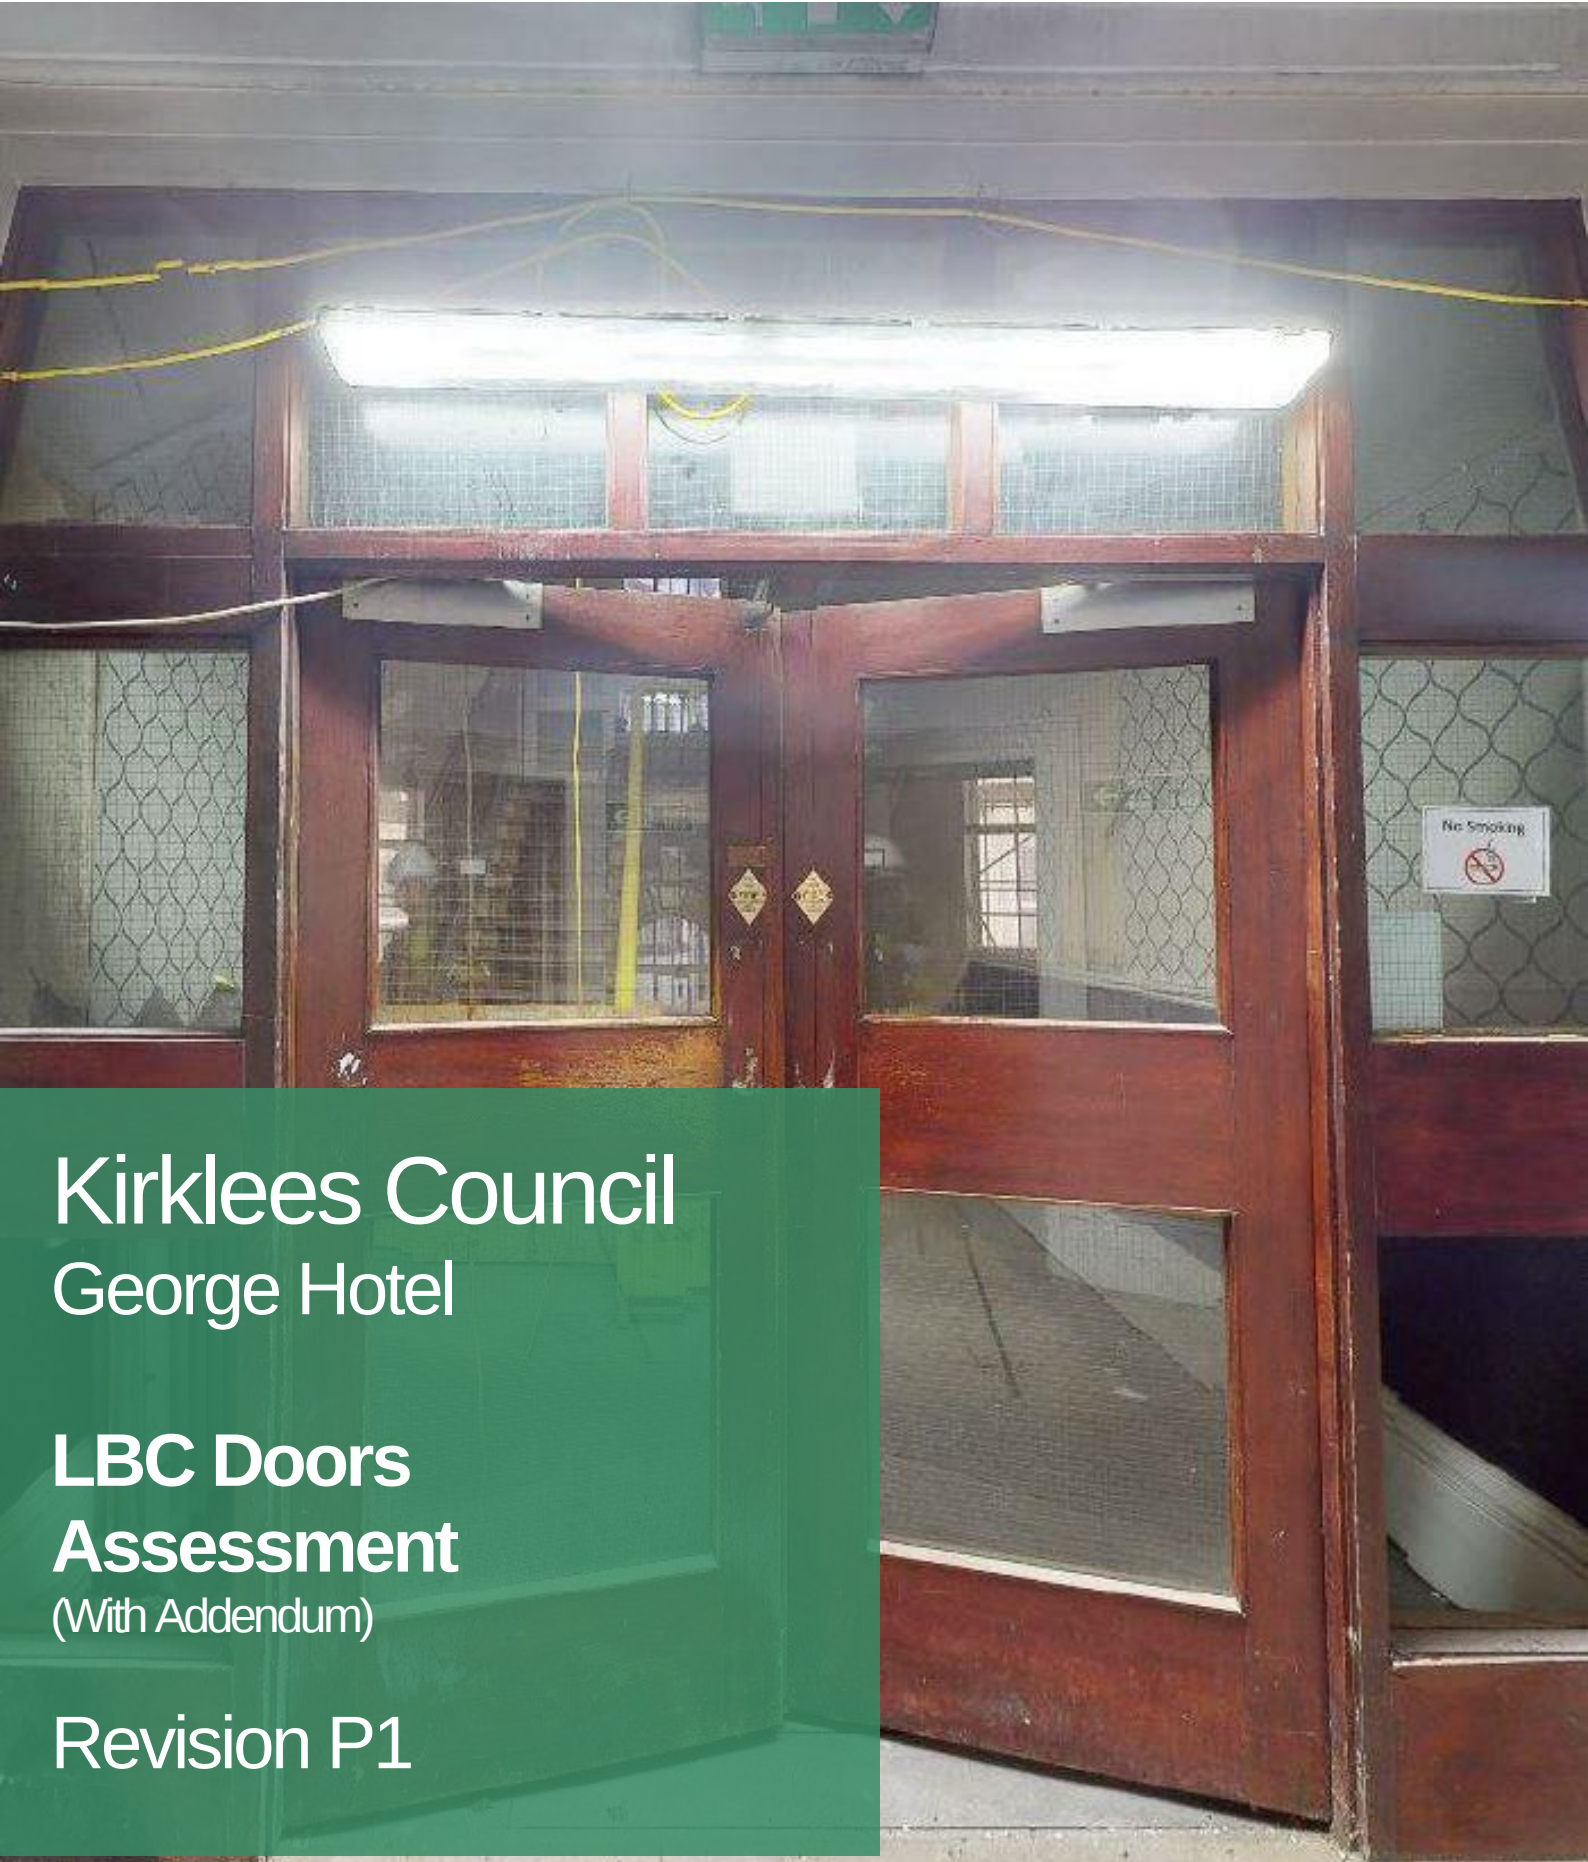

Kirklees Council
George Hotel

**LBC Doors
Assessment**
(With Addendum)

Revision P1

Addendum Statement

This report was originally prepared on behalf of Kirklees Council to accompany application ref: 2023/65/90112/E

The applicant has requested that this be resubmitted as this forms part of the previous discussions with the Kirklees Council Conservation Department and evidence basis around doorsets and definition of age.

We confirm this previous drawing coded "8662-BOW-ZZ-ZZ-DR-A-P155" remains unchanged, and that the applicant and their professional conservation specialist concurs with the findings of these in relation to significance.

Door Schedule Block A demo			
Door No	Room Number	Room Name	Comments
Level -01			
ABD1	206	Store	Modern insulated timber doors with brick infill set into historic arch
ABD2	003	Store	
ABD3	X02	Circ.	Modern insulated timber doors with brick infill set into historic arch
ABD4	X07	Stair 2	Late 20th century glazed fire door
ABD5	024	WC	Late 20th century fire door
ABD6	026	WC	Late 20th century timber veneered door
ABD7	025	WC	Late 20th century timber veneered door
Level 00			
A0D1	X14	Circ.	Late 20th century fire door
A0D2	034	Function Room	Late 20th century fire door
A0D3	033	Store	Late 20th century timber door
A0D4	032	Function Room	Late 20th century timber door
A0D5	036	Store	Late 20th century composite timber door
A0D6	041	Store	Late 20th century composite timber door
A0D7	X22	Circ.	Late 20th century fire door with overlight
A0D8	X11	Circ.	Late 20th century glazed fire door
A0D9	X22	Circ.	Late 20th century glazed fire door
A0D11	X12	Lobby	Late 20th century glazed fire door with overlight
A0D12	X12	Lobby	Late 20th century glazed fire door with overlight
Block A Level 01 stair			
ASD1			Late 20th century glazed fire door
ASD2			Late 20th century glazed fire door
Level 01			
A1D1	X23	Stair 1	Late 20th century glazed fire screen
A1D2	X39	Circ.	Late 20th century glazed fire door
A1D3	X37	Circ.	Late 20th century glazed fire door
A1D4	091	Bedroom	Historic 6 panel door - to be retained
A1D5	052	Store	Late 20th century composite timber door
A1D6	214	Room	Late 20th century composite timber door
A1D7	X28	Circ.	Late 20th century glazed fire door
A1D8	057	En-Suite	Late 20th century composite timber door
A1D9	060	En-Suite	Late 20th century composite timber door
A1D10	062	Store	Late 20th century glazed fire door
A1D11	093	En-suite	Late 20th century composite timber door
Block B Level 01			
B1D1	063	Store	Late 20th century composite timber door
Level 02			
A2D1	X40	Stair 1	Late 20th century glazed fire screen
A2D2	X55	Circ.	Late 20th century glazed fire door
A2D3	097	En-Suite	Late 20th century composite timber door
A2D4	142	En-Suite	Late 20th century composite timber door
A2D5	136	En-Suite	Late 20th century composite timber door
A2D6	137	Bedroom	Late 20th century composite timber door
A2D7	139	Store	Late 20th century composite timber door
A2D8	137	Bedroom	Late 20th century veneered timber door
A2D9	101	Bedroom	Late 20th century composite timber door
A2D10	X44	Circ.	Late 20th century composite timber door
A2D11	104	Store	Late 20th century composite timber door
A2D12	101	Bedroom	Late 20th century composite timber door
Block A Level 03 stair			
ASD3	X56	Stair 1	Late 20th century glazed fire door
ASD4	X56	Stair 1	Late 20th cnetury external glazed door
Level 03			
A3D1	X61	Circ.	Late 20th century glazed fire screen
A3D2	153	Store	Late 20th century glazed fire door
A3D3	X62	Circ.	Late 20th century composite timber door
A3D4	151	unsurveyed	Late 20th century composite timber door
A3D5	152	unsurveyed	Late 20th century composite timber door
A3D6	144	En-Suite	Late 20th century composite timber door
Level 04			
A4D1	186	En-Suite	Late 20th century composite timber door
A4D2	X76	Stair 4	Late 20th century composite timber door
A4D3	X75	Stair 6	Late 20th century glazed fire door
A4D4	X73	Circ.	Historic 5 panel timber door - to be retained
A4D5	188	En-Suite	Late 20th century composite timber door
A4D6	196	En-Suite	Historic 5 panel timber door - to be retained



P1	Planning Issue	20/12/22	RAB	JR
	Revision	Date	By	Chk
All dimensions to be verified on site, and the Architect informed of any discrepancy. All drawings and specifications should be read in conjunction with the Health and Safety Plan; all conflicts should be reported to the appointed Principal Designer.				



Kirklees Council
The George Hotel
Huddersfield, HD1 1JA

Sheet Name: LBC Details Doors Demo

Purpose of issue: Planning Status:

Date: DEC 2022 Checked by: HW

Drawn by: AR Scale @ A1: 1 : 200

Project No: 8662 Revision: P1

Drawing No : 8662-BOW-ZZ-ZZ-DR-A-P155



Refer to Existing Layouts and Demolition Layout drawings.