


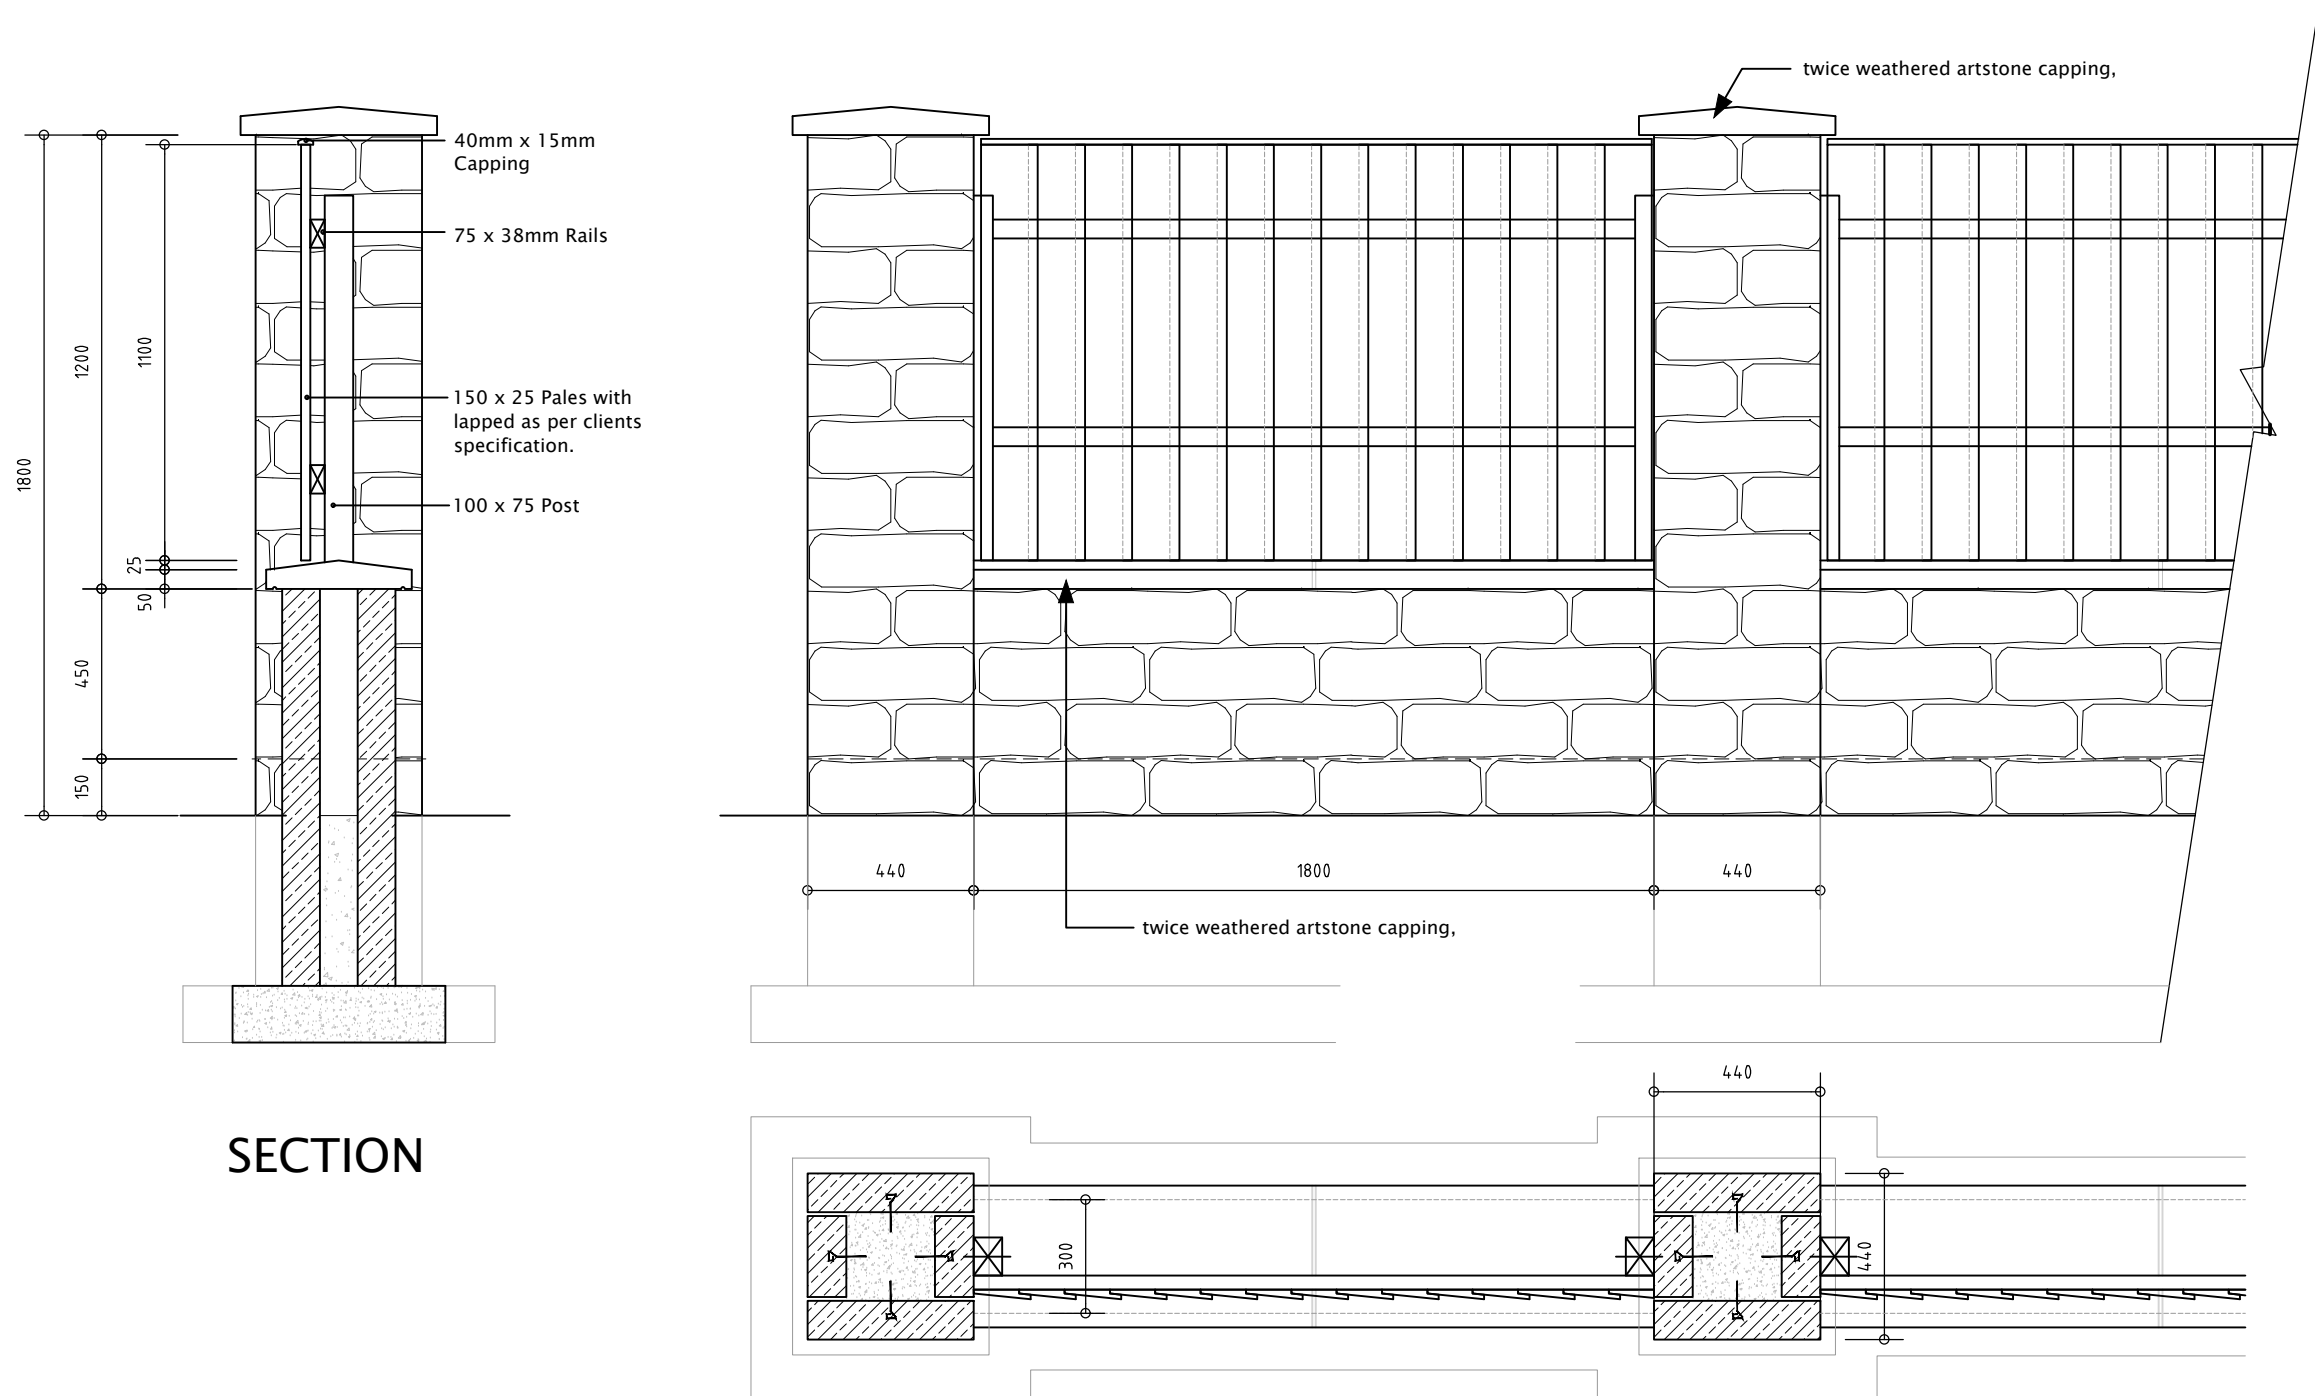

SECTION



Do not scale off this drawing - Only figured dimensions to be taken from this drawing. Drawings based on Ordnance Survey and/or existing record drawings - Design and Drawing content subject to Site Survey, Structural Survey, Site Investigations, Planning and Statutory Requirements and Approvals. Authorised reproduction from Ordnance Survey Map with permission of the Controller of Her Majesty's Stationery Office. Crown Copyright reserved.

Rev	Date	Description	Drawn	Check
				
Architecture Planning Urban Design Landscape				

CLIENT:
SANDS LTD

DRAWING NUMBER:
24:5740:03

PROJECT:
PROPOSED RESIDENTIAL
DEVELOPMENT @ COMMERCIAL ROAD,
SKELMANTHORPE

SCALE @ A3:
1:20

DRAWING:
STONE WALL AND FENCE
1800mm HIGH
BOUNDARY TREATMENT DETAIL

DRAWN:
SD

DATE:
FEB 25

CHECKED:
VS

DATE:
FEB 25

03 / STONE WALL AND FENCE 1800mm HIGH

JRP Associates
14 Mariner Court,
Calder Park, Wakefield, WF4 3FL

T 01924 383322
E info@jrpassoc.co.uk
W jrpassoc.co.uk