

Bradford Road, Huddersfield

ISSUE FOR PLANNING


NOTES:

1. ALL DIMENSIONS ARE IN MILLIMETRES, UNLESS STATED OTHERWISE.
2. DO NOT SCALE FROM THIS DRAWING.
3. ALL DIMENSIONS TO BE VERIFIED ON SITE BEFORE CONSTRUCTION COMMENCES.
4. EXISTING SERVICE RINGS TO BE VERIFIED BY SITE INSPECTION.



DRAWING LEGEND

| | |
|--|--|
| | INTERMEDIATE UNITS +11 PLOTS IN TOTAL |
| | SOCIAL RENTED UNITS +8 PLOTS IN TOTAL |
| | FIRST HOMES UNITS +4 PLOTS IN TOTAL |

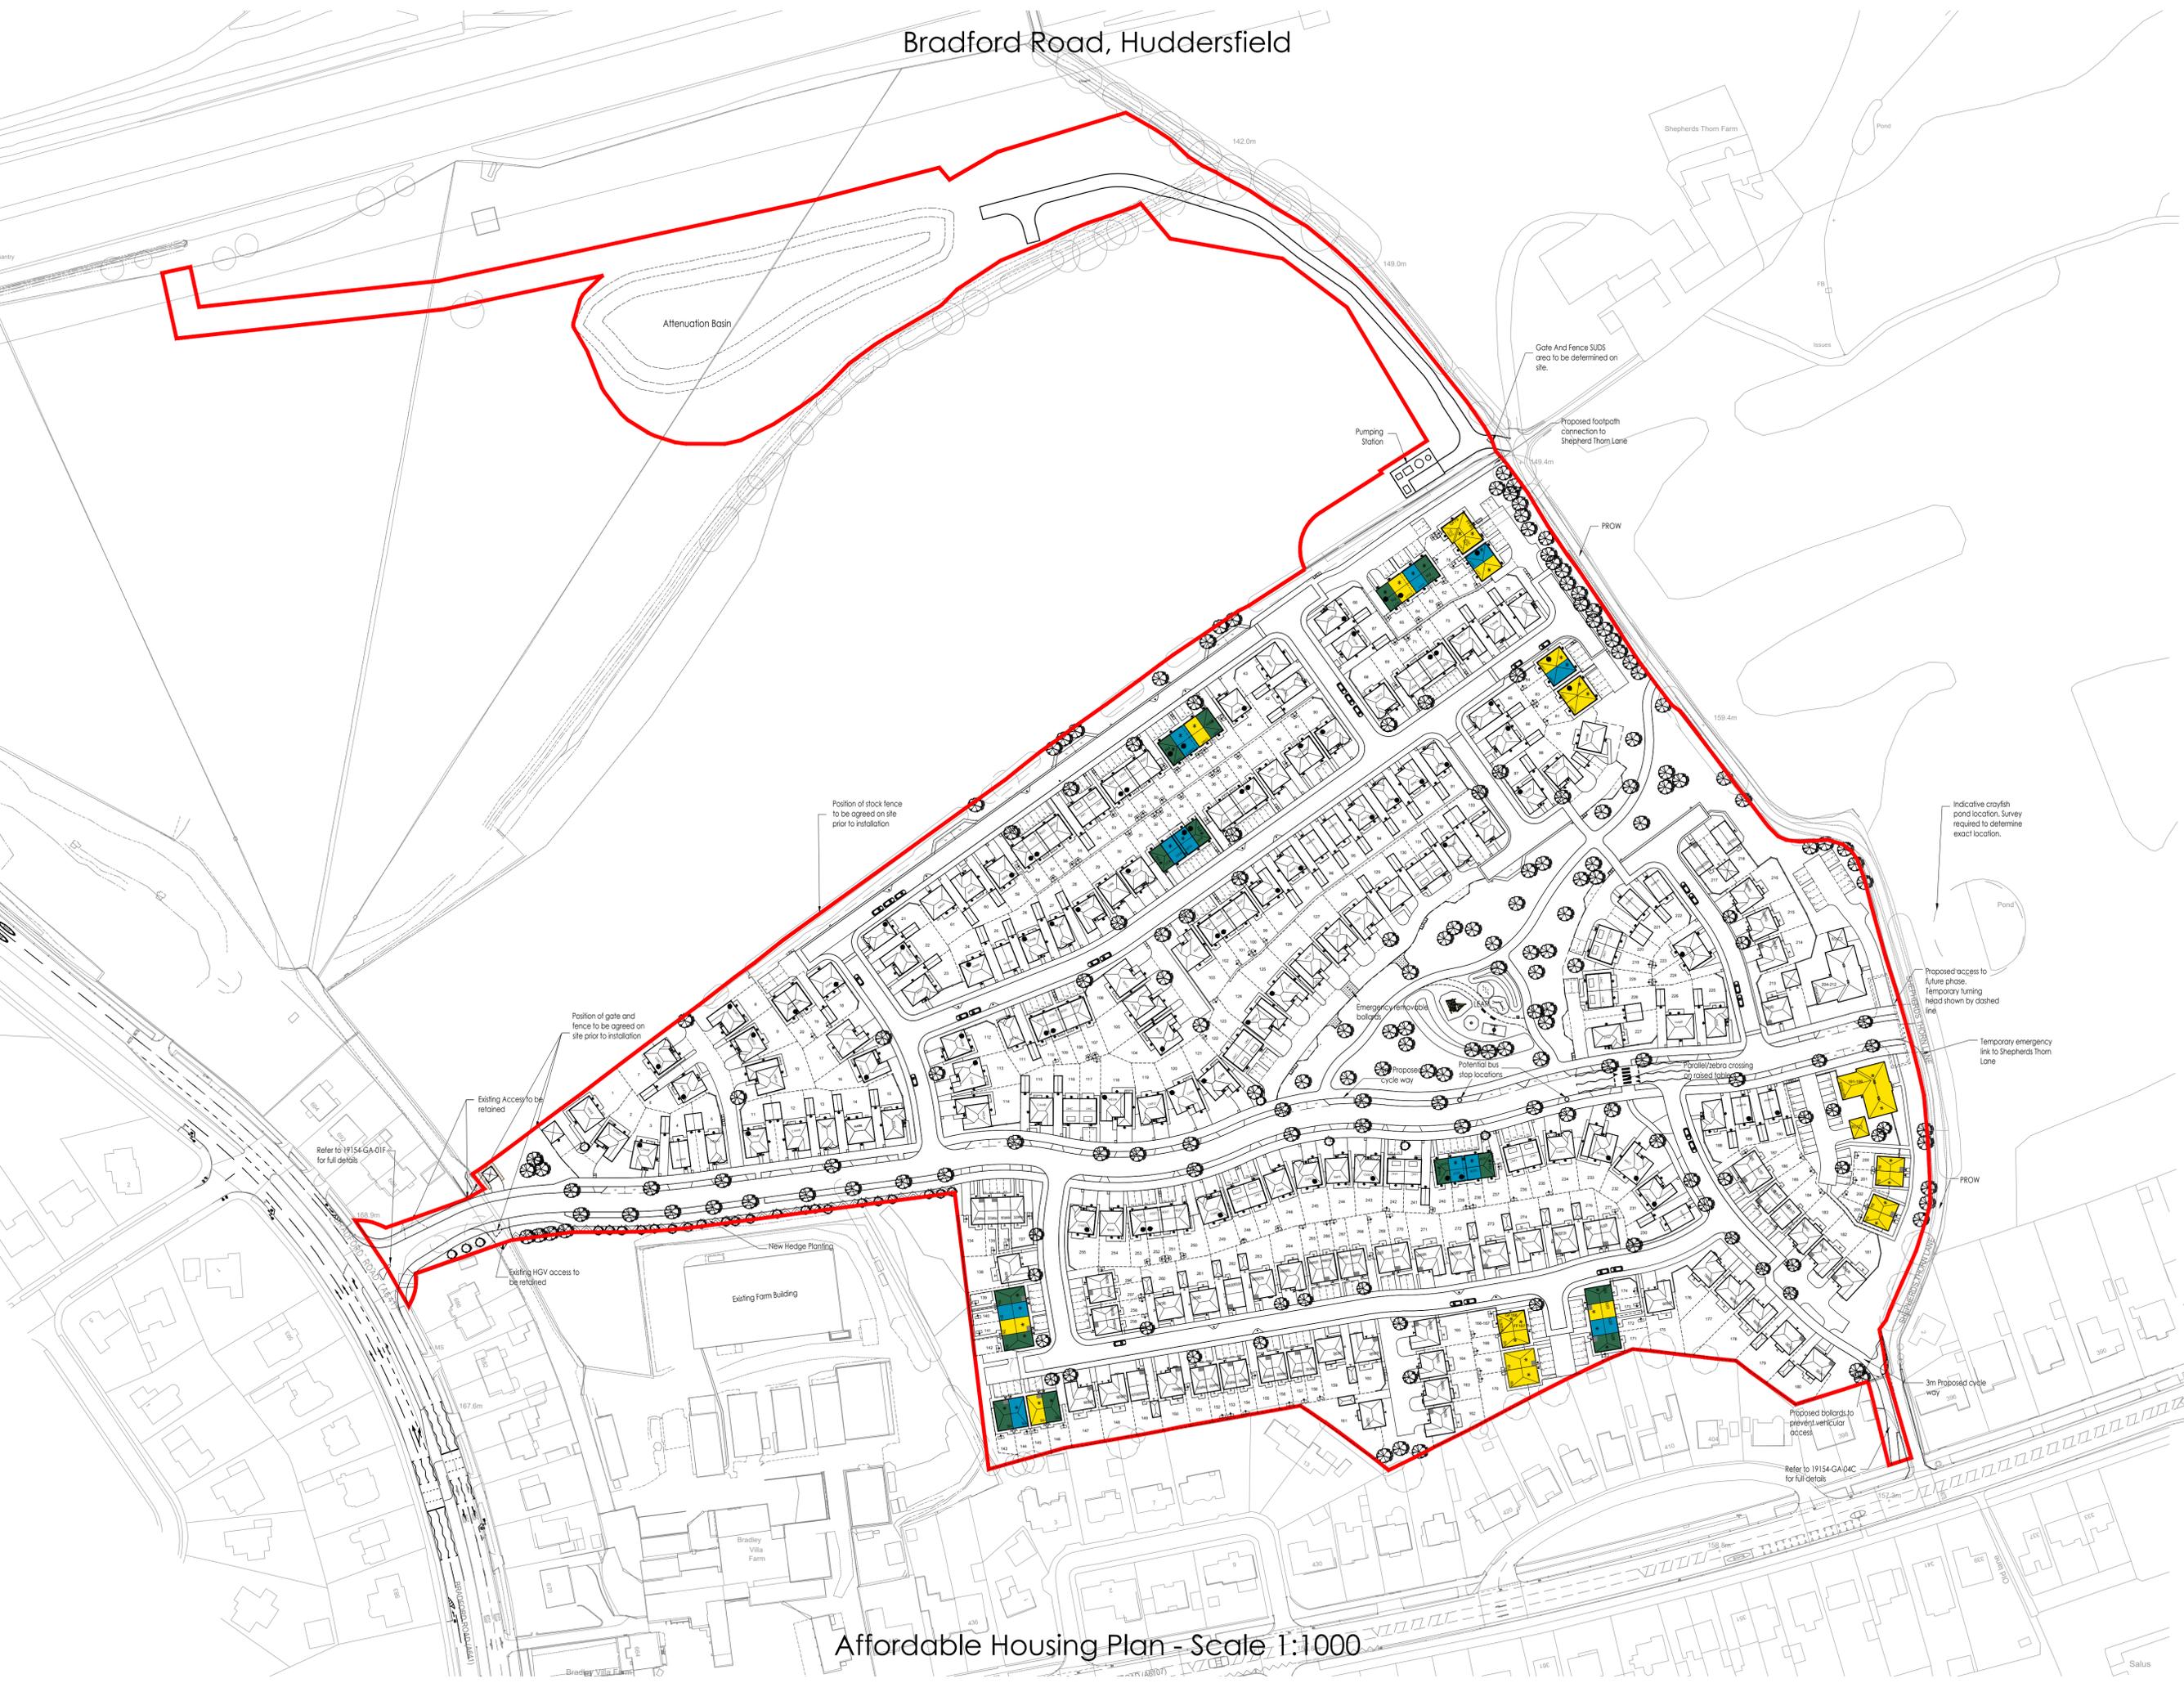

Affordable Housing Plan - Scale 1:1000

| | |
|-------------------|----------|
| 4. Legend amended | 25/04/25 |
| 5. Construction | 25/04/25 |

REDROW HOMES

DAVID WILSON HOMES
WHERE QUALITY LIVES

PARKER PEEL
ARCHITECTURAL

David Wilson Homes / Redrow Homes

Project:
2504
Residential Development at
Bradford Road, Huddersfield

Title:
Affordable Housing Plan

| | | | | | |
|------------|-----|-----------|-------|---------|-------|
| Drawn | Rev | Scale | Sheet | Checked | Date |
| 2504-AF-01 | A | 1:1000@A1 | LA | AK | 04/25 |