
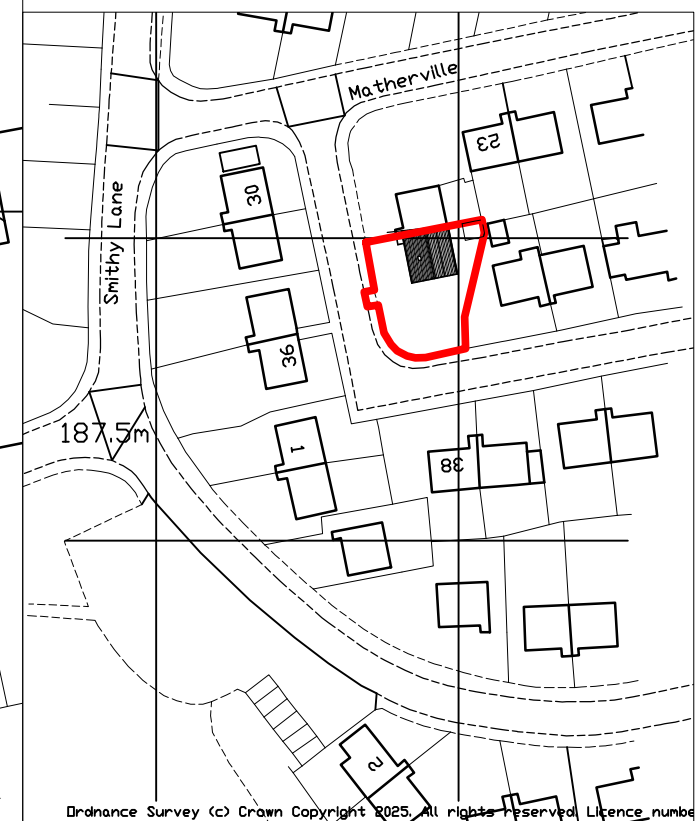


NOTES
 DO NOT SCALE FROM THIS DRAWING.
 It is the Contractor's responsibility to check all governing dimensions and verify all dimensions on site before commencing any work or making any shop drawings.
 This drawing is to be read in conjunction with schedules of work, specifications, bills of quantities and other relevant information. Any discrepancies are to be reported to the Project Architect.
 Work and materials are to be in accordance with the Building Regulations and to comply with the relevant British Standards.
 This drawing is copyright of Mark Brotherton Ltd and should not be reproduced in whole or part without their written permission.

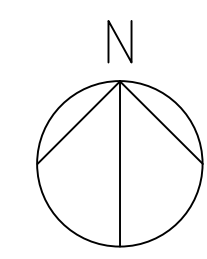

Site Location
 1:1250

Rev.	Date	Notes

FOX ARCHITECTURE & DESIGN
 Fox Lodge, Whitley Road, Whitley
 West Yorkshire, WF12 2LU
 T 01924 459231
 E info@foxarchitecture.co.uk
 www.foxarchitecture.co.uk

Client: Ms L Sweeting	
Project: 27 Matherville Skelmanthorpe HD8 9DN	
Drawing: Existing Location and Layout	
Date: April 2025	Scale: 1:1250, 1:200 @ A3
Drawing No: 2435/100	Rev: