


Railway lines elevation

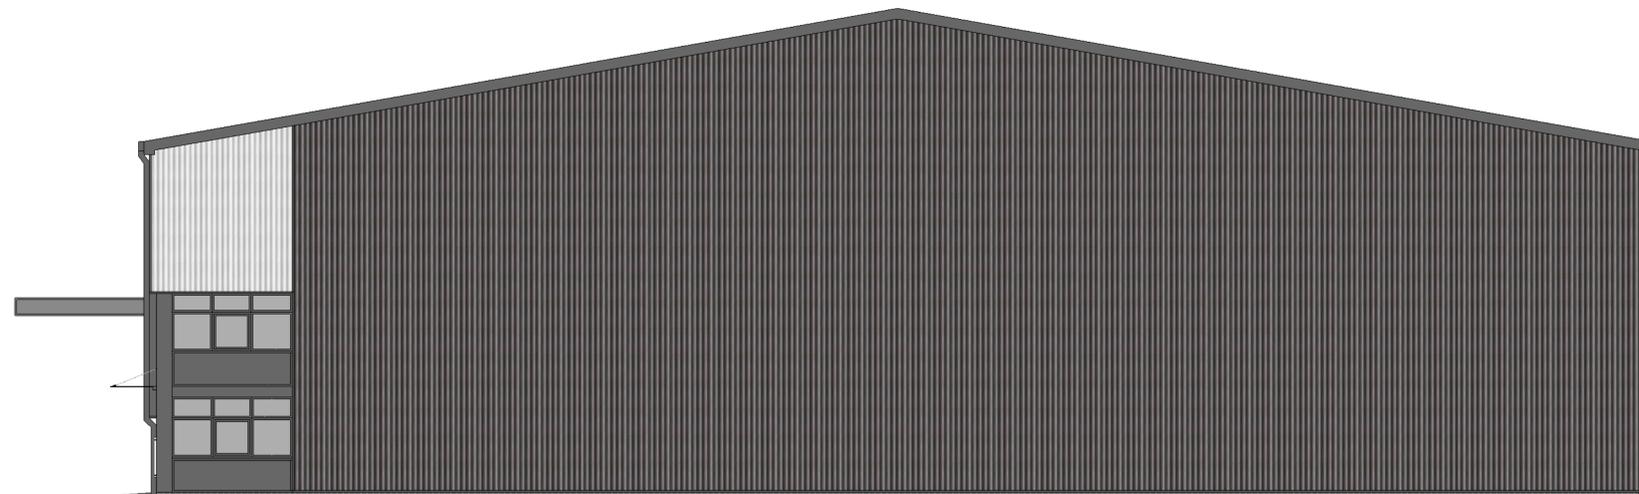

bretton street elevation



Jade3 Architecture Ltd, Studio 114, Westbourne Road, Huddersfield HD1 4LF
 Telephone : 07531 740097 www.jade3architecture.co.uk

**bretton Street
 dewsbury**

Project No: 2024
 Project Title: proposed railway lines and bretton street elevations
 Enquiry 51

Drawn By: MC
 Reviewed By: MC
 Scale: 1:100@A1 size
 Date: 7/1/2025

Drawn No: 109
 Reviewed Title:
 Revision:

Important Notice
 Do not scale off this drawing. Critical dimensions should be checked on site prior to works commencing. Dimensional conflicts should be brought to the company's attention as soon as they become apparent. Allow 10% to be added under the contractor's name for subcontractor losses. Copyright in this drawing and any work executed from this drawing remains the property of Jade3 Architecture Ltd.

© Copyright Jade3 Architecture Ltd.