


Only figured dimensions should be used.  
 Scaled dimensions should be checked with the Architect.  
 This drawing together with the design, is the property and copyright  
 of the Architect and must not be reproduced without written  
 permission

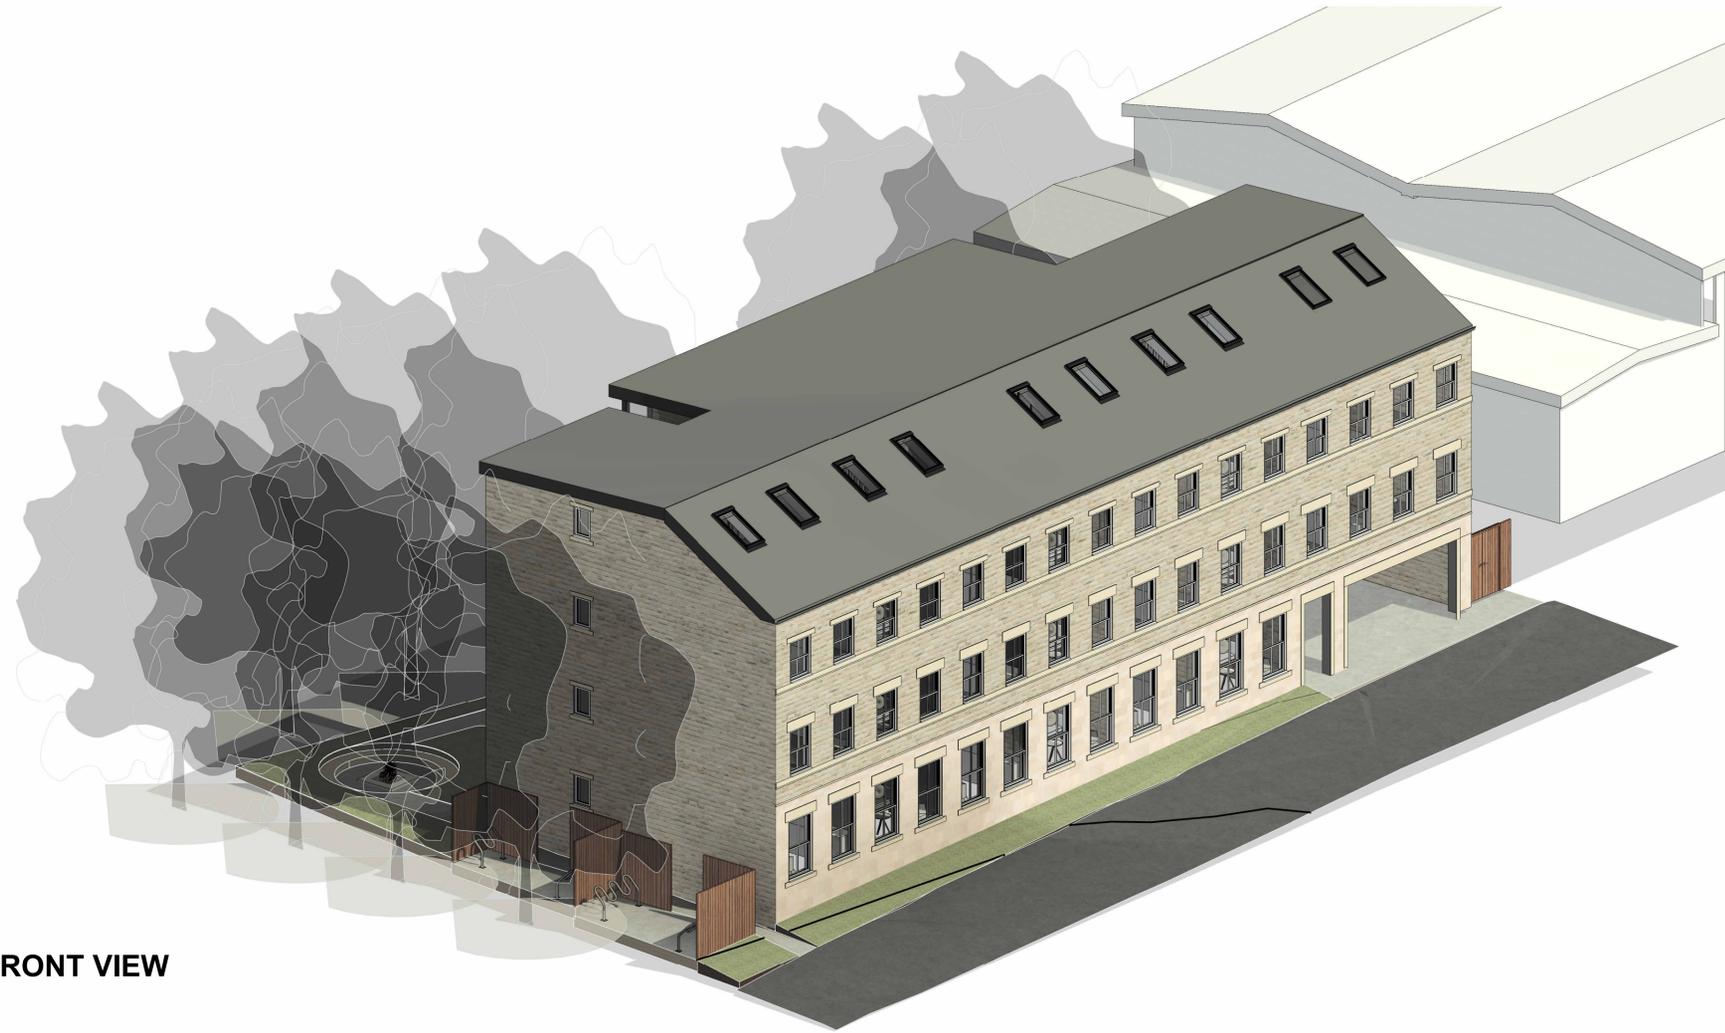

1 PROPOSED 3D FRONT VIEW



2 PROPOSED 3D REAR VIEW

rev	description	drawn	auth	date
DO NOT SCALE OFF THIS DRAWING				
<small>acumenarchitects.co.uk 01484 546 000            Headrow House, Old Leeds Road, Huddersfield, Huddersfield HD1 1SG</small>				
Client SKYLINE LTD				
Project LAND AT CHAPEL LANE, MOLDGREEN, HUDDERSFIELD				
Project No 2917	Drawing No (100)06	Rev		
Description PROPOSED 3D VIEWS				
Scale @ A1	Date Drawn FEB 25	Drawn By HB	Authorised By JC	
Purpose of Issue Planning <input type="checkbox"/> Building Regs <input type="checkbox"/> Tender <input type="checkbox"/> Construction <input type="checkbox"/> Comment <input checked="" type="checkbox"/> Info <input type="checkbox"/>				