


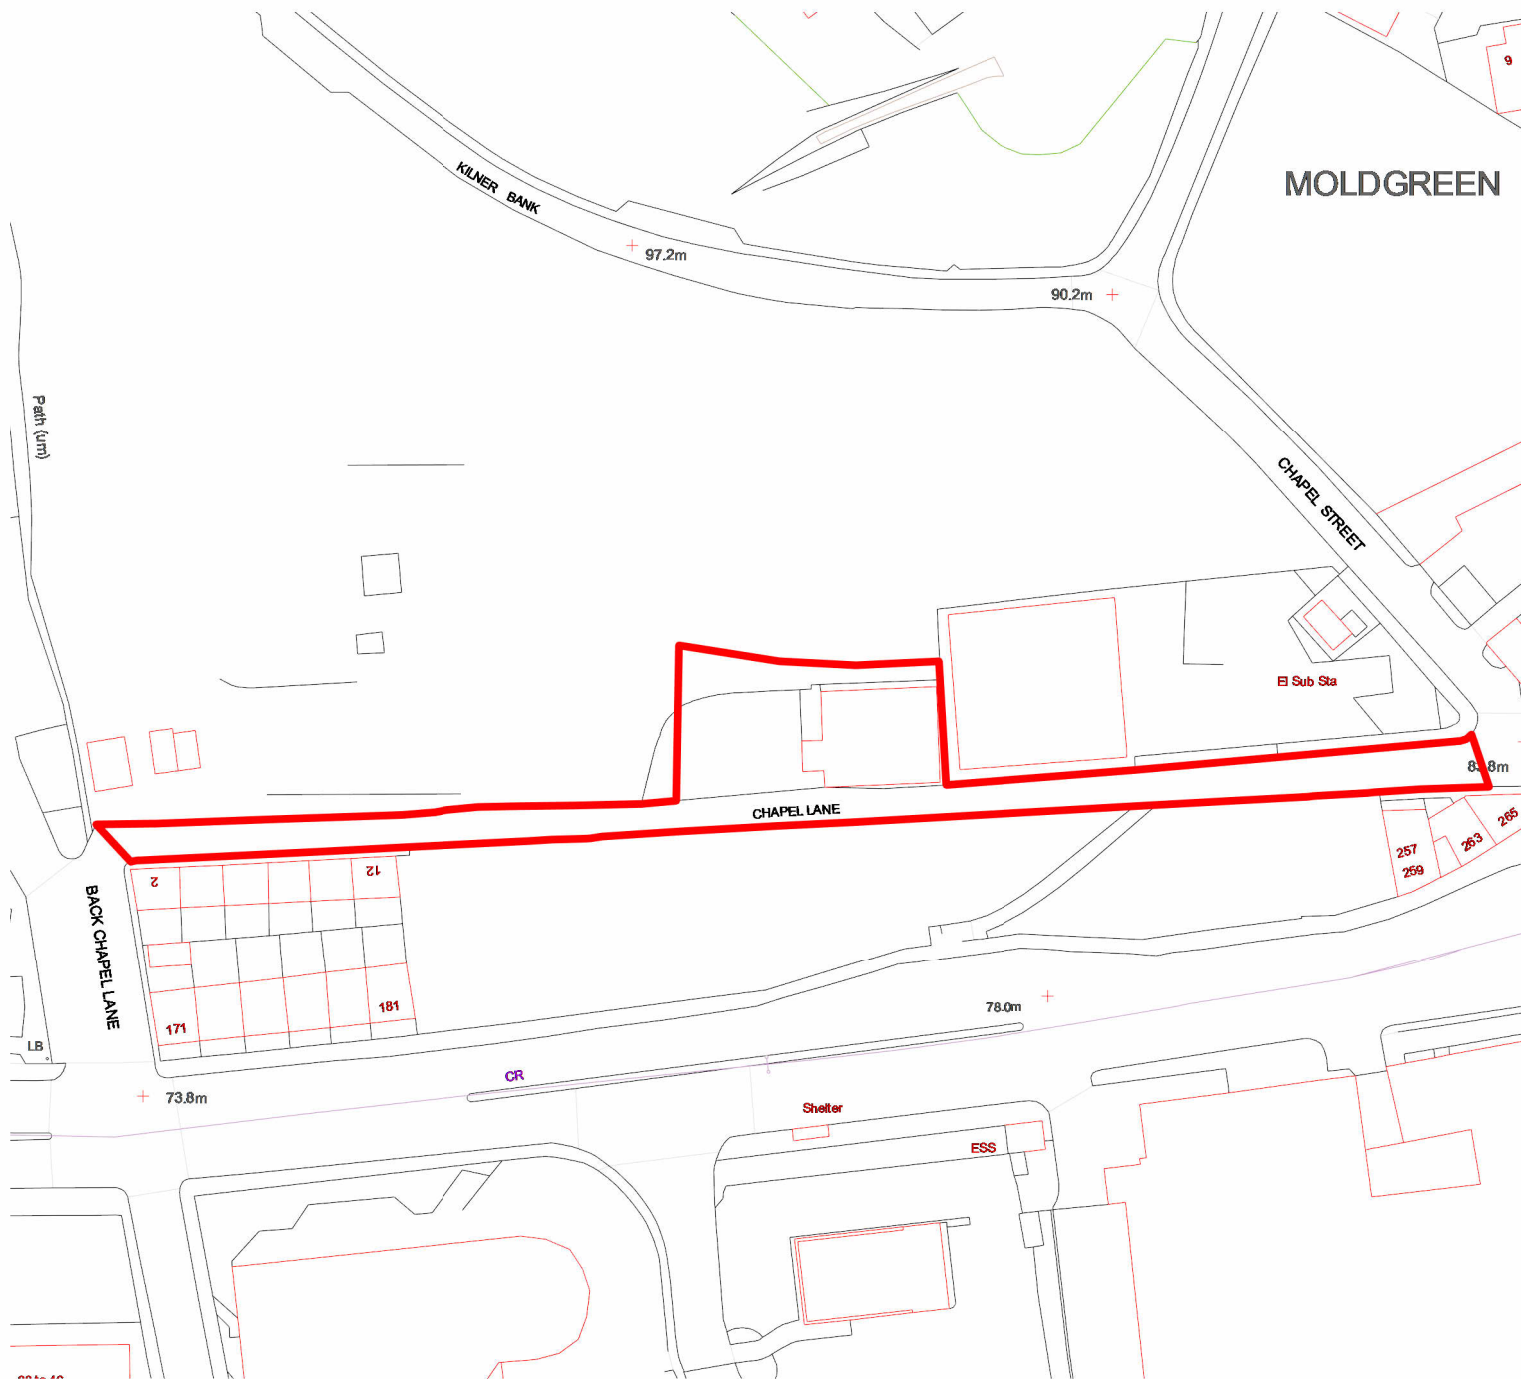

Only figured dimensions should be used.

Scaled dimensions should be checked with the Architect.

This drawing together with the design, is the property and copyright of the Architect and must not be reproduced without written permission

A	Amended red line boundary to accomodate shared access lane.	GH	JC	18.08.25
rev	description	drwn	auth	date

DO NOT SCALE OFF THIS DRAWING

ACUMEN

Designers & Architects

acumenarchitects.co.uk

01484 546 000

Headrow House, Old Leeds Road, Huddersfield, Huddersfield HD1 1SG

Client	SKYLINE LTD
--------	-------------

Project	LAND AT CHAPEL LANE, MOLDGREEN, HUDDERSFIELD
---------	--

Project No	Drawing No	Rev
2917	LOC	A

Description	LOCATION PLAN
-------------	---------------

Scale	Date Drawn	Drawn By	Authorised By
1 : 1000@ A4	FEB 25	AO	JC

Purpose of Issue	Planning ☒ Building Regs ☐ Tender ☐ Construction ☐ Comment ☐ Info ☐
------------------	--