


Only figured dimensions should be used.  
 Scaled dimensions should be checked with the Architect.  
 This drawing together with the design, is the property and copyright  
 of the Architect and must not be reproduced without written  
 permission

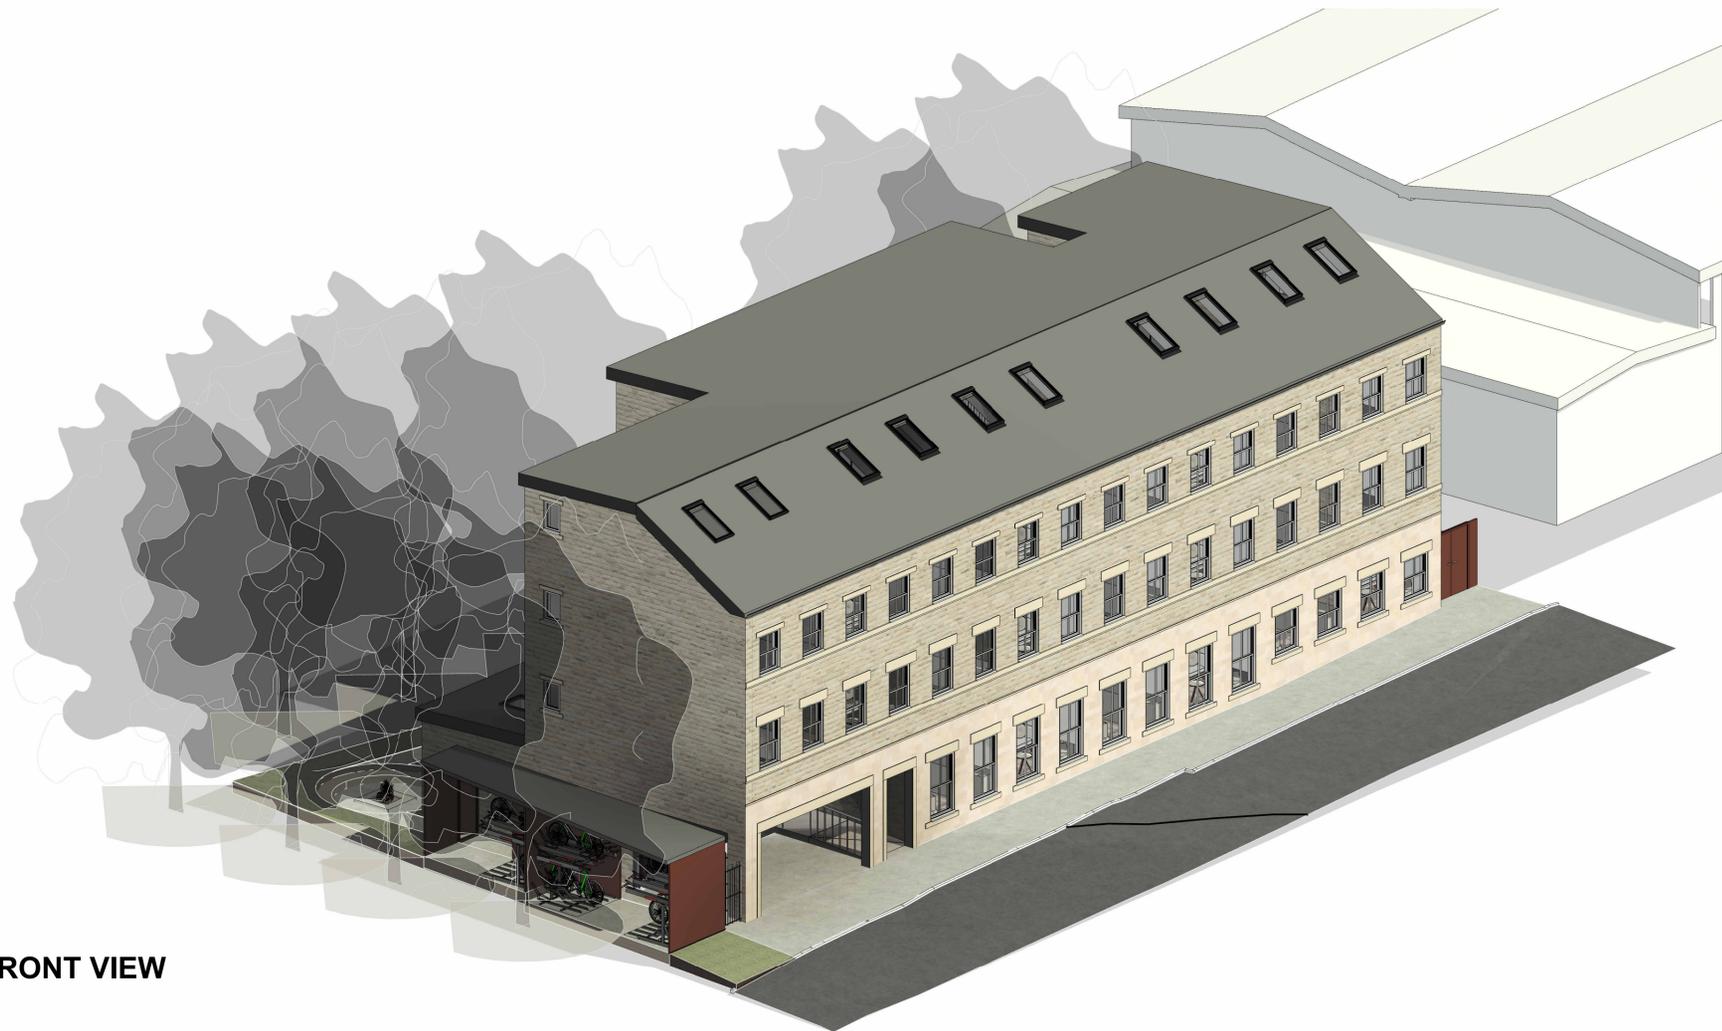

1 PROPOSED 3D FRONT VIEW



2 PROPOSED 3D REAR VIEW

A	Amended following planning comments. Flipped building face and enlarged bin store.	HB	JC	27.08.25
rev	description	drawn	auth	date

DO NOT SCALE OFF THIS DRAWING

**ACUMEN**  
 Designers & Architects

acumenarchitects.co.uk 01484 546 000  
 Headrow House, Old Leeds Road, Huddersfield, Huddersfield HD1 1SG

Client  
 SKYLINE LTD

Project  
 LAND AT CHAPEL LANE, MOLDGREEN,  
 HUDDERSFIELD

Project No	Drawing No	Rev
2917	(SK)03	A

Description  
 PROPOSED 3D VIEWS

Scale	Date Drawn	Drawn By	Authorised By
@ A1	FEB 25	HB	JC

Purpose of Issue  
 Planning  Building Regs  Tender  Construction  Comment  Info