

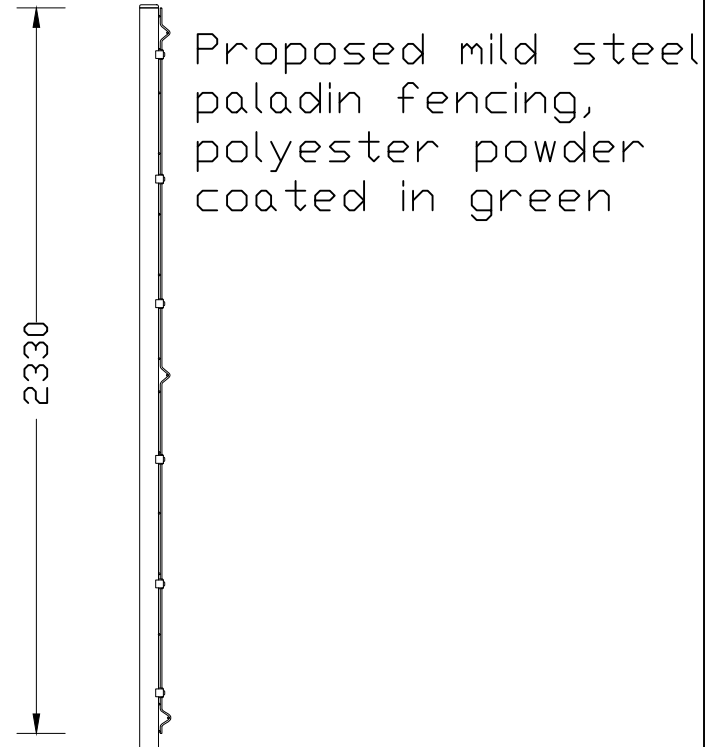
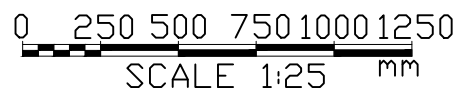


Notes:
 The contractor is to verify all buildings and site dimensions prior to commencement of works or preparation of shop drawings.
 This drawing and the building works depicted are COPYRIGHT of TRIDENT and may not be reproduced except by written permission.
 Use only figured dimensions Do not scale

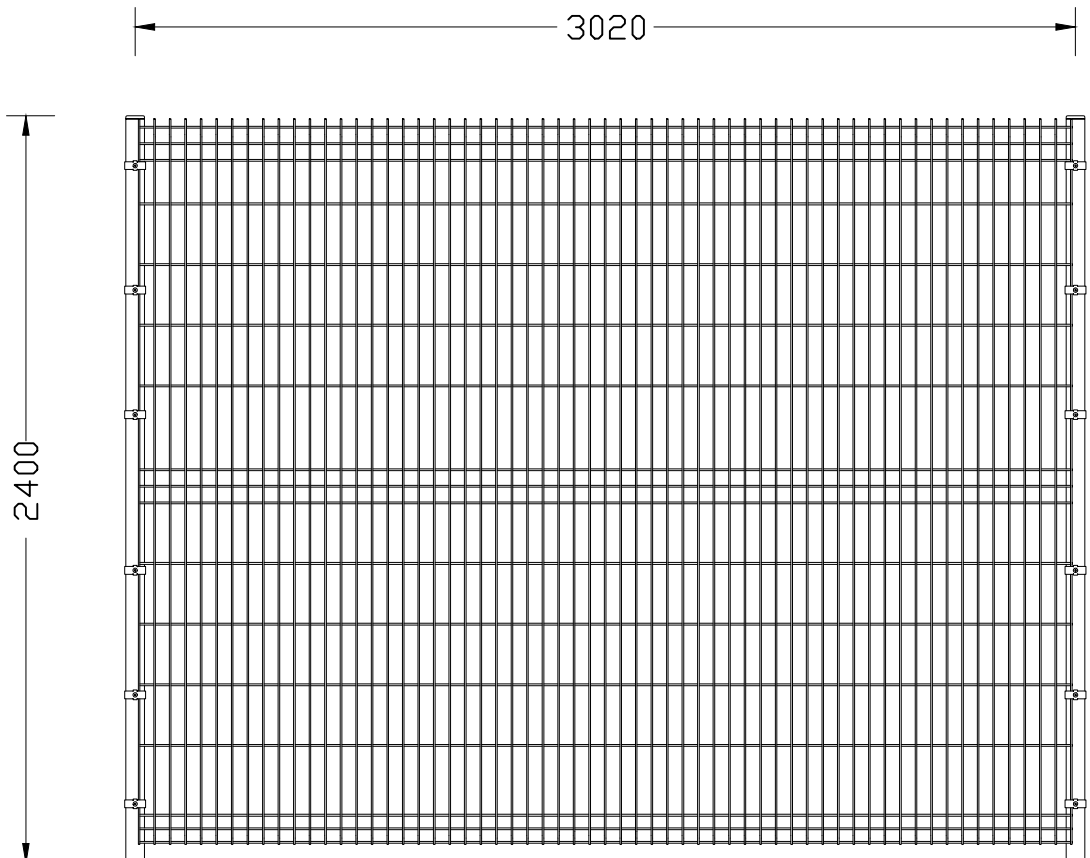

Proposed Part Elevation

Proposed Section

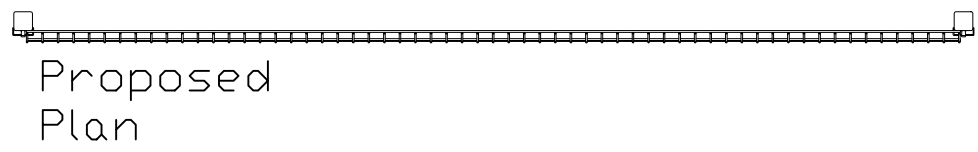

Client:
 The Diocesan Education Team, on behalf of the Governing Body of St Johns CE J&I School

Property:
 St Johns CofE Primary School, Leymoor Road, Golcar, Huddersfield HD7 4QQ

Title:
 Proposed Fencing Details

| | | |
|-----------------------|------------------|---------------------|
| Job No: 2025-0076 | Drawn by: EW | Scale: 1:25 |
| Drawing No: 0076/2 | Revision: 1.1 | Checked by: N/A |
| | | Date: 28/04/2025 |

Trident Building Consultancy Ltd
 Carlton Tower, St. Pauls Street
 Leeds
 LS1 2QB
 Tel: 0113 236 5400
 info@tridentbc.com
 www.tridentbc.com