


Notes:
 The contractor is to verify all buildings and site dimensions prior to commencement of works or preparation of shop drawings.
 This drawing and the building works depicted are COPYRIGHT of TRIDENT and may not be reproduced except by written permission.
 Use only figured dimensions Do not scale

Proposed Fence Line
 School Boundary

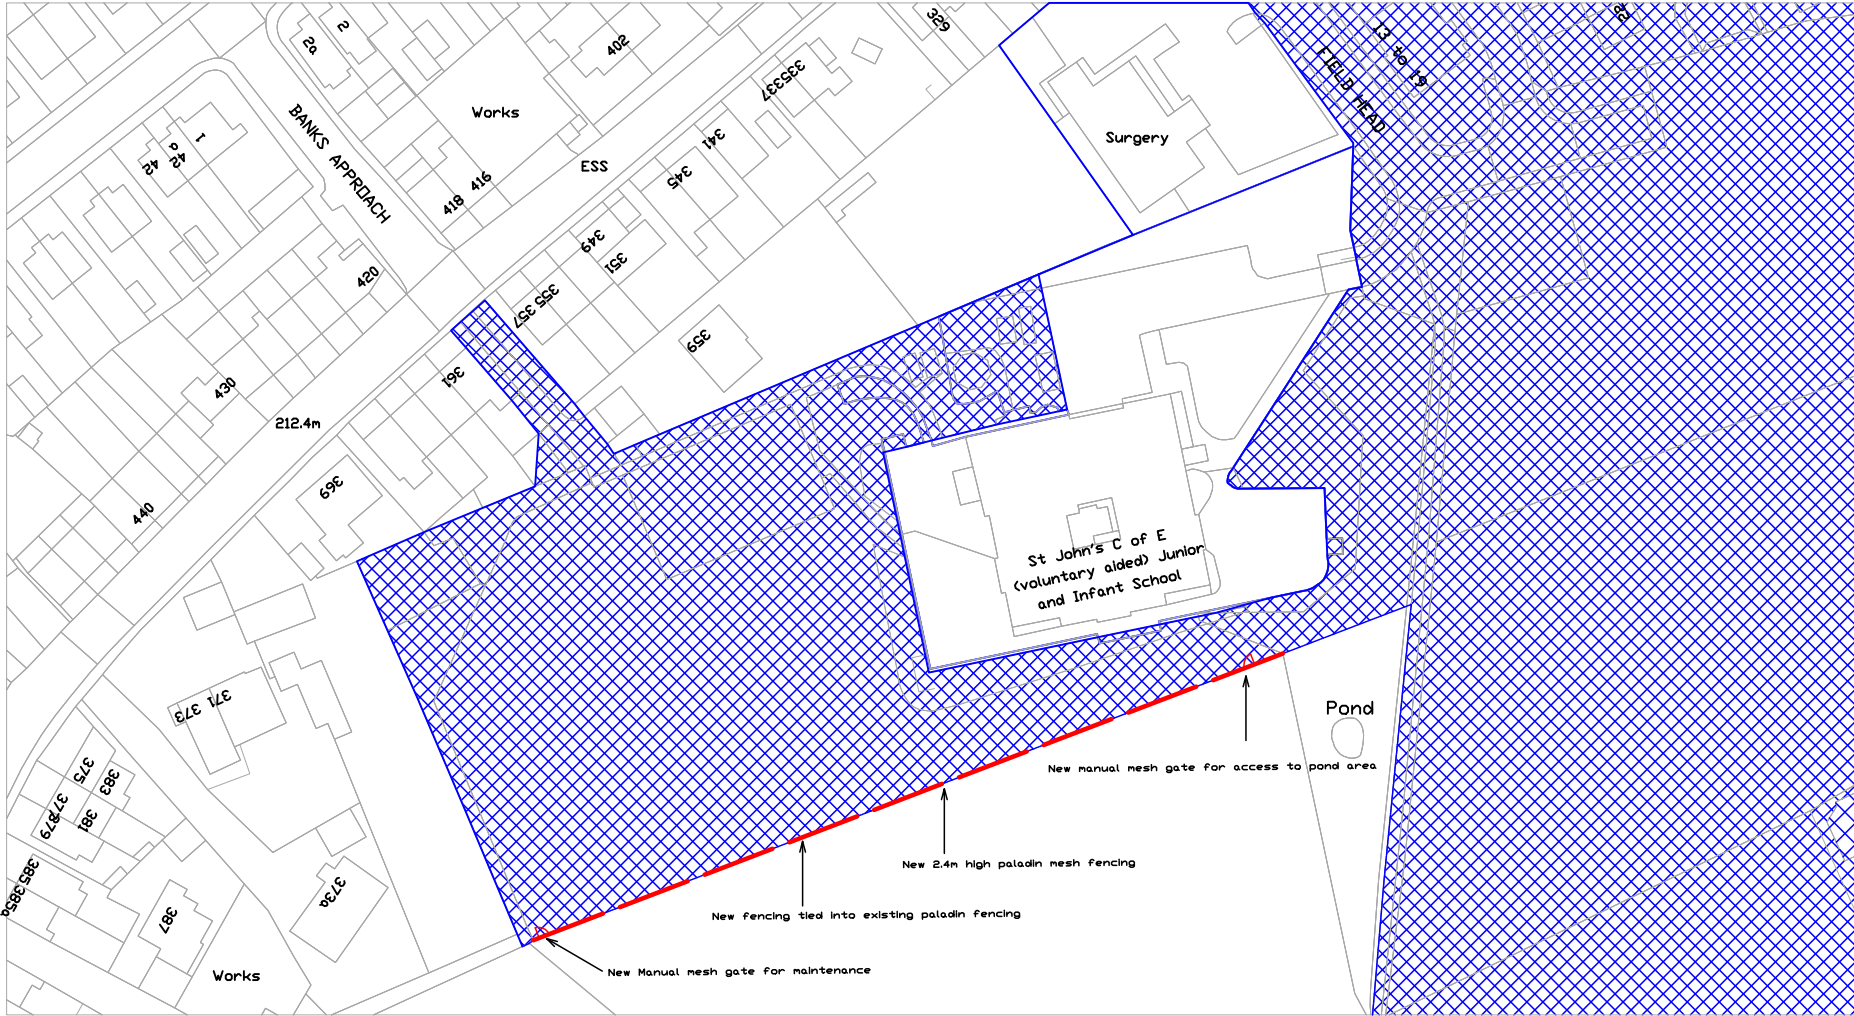

Request Plan
 Map Reference: TOR02513112509763
 Site St John's C of E, Junior and Infant School - Leymoor Park
 The location plan is for the school property only.
 It does not show any other buildings or structures.
 It is not intended to be used for any other purpose.
 For more information please contact Trident for 1 consultation.

Client:
 The Diocesan Education Team, on behalf of the Governing Body of St Johns CE J&I School

Property:
 St Johns CofE Primary School, Leymoor Road, Golcar, Huddersfield HD7 4QQ

Title:
 Location Plan

Job No: 2025-0076	Drawn by: EW	Scale: 1:1250
Drawing No: 0076/3	Revision: 1.1	Checked by: N/A
		Date: 14/05/2025

Trident Building Consultancy Ltd
 Carlton Tower, St. Pauls Street
 Leeds
 LS1 2QB
 Tel: 0113 236 5400
 info@tridentbc.com
 www.tridentbc.com