
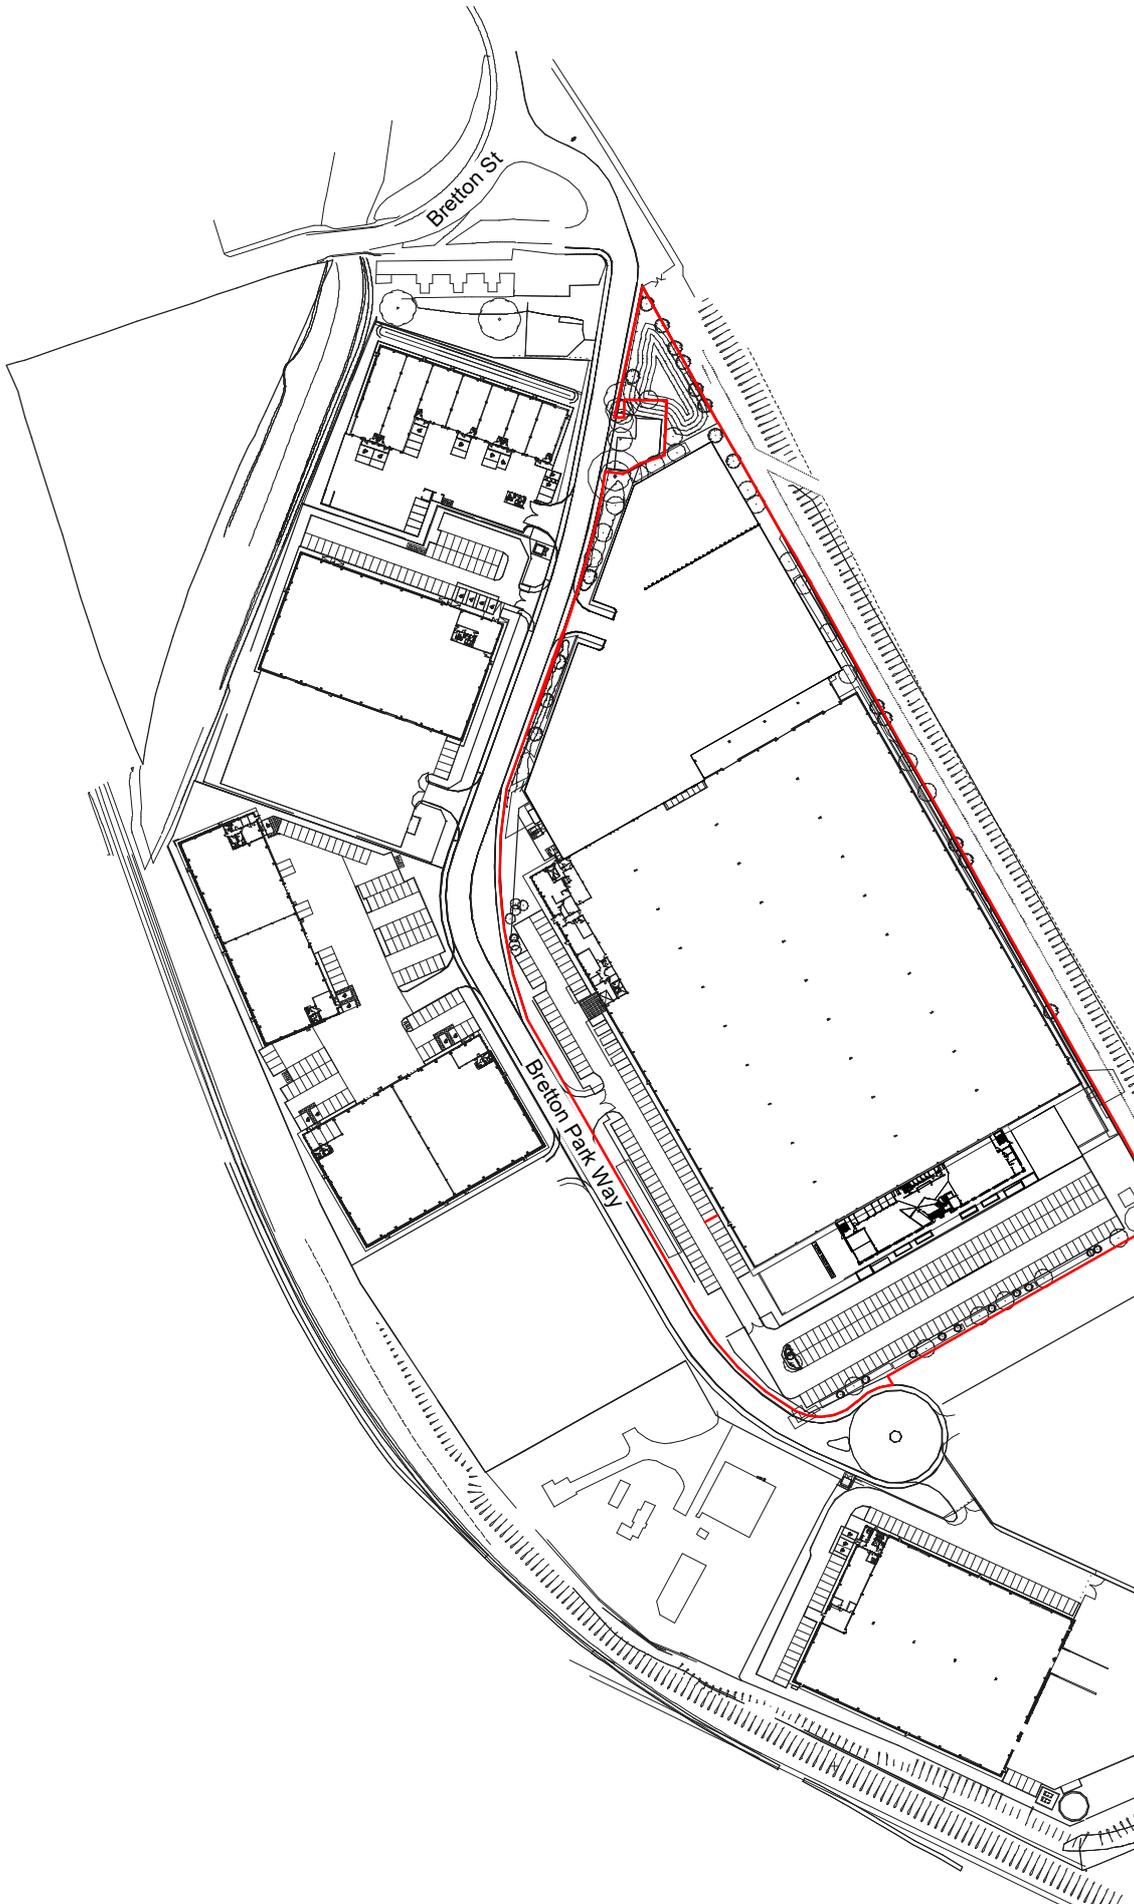


Notes:

This drawing is the sole copyright of KPP Architects Ltd and reproduction in any form is forbidden unless permission is obtained in writing.

Do not scale from this drawing. Any discrepancies on site should be brought to the attention of KPP Architects Ltd.

Work and materials must comply with the current Building Regulations and Codes of Practice and be read in conjunction with building specifications and other sub-contractors information. All materials are to be installed in strict accordance with the recommendations of the manufacturers.

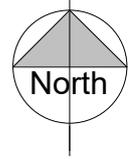

P1	Planning Issue	DR	25.04.25
P2	Application Boundary Updated	DR	25.06.25

Rev	Description	By	Chkd	Date
-----	-------------	----	------	------

Client

UK GREETINGS

Project Title

BRETTON PARK

Drawing Title

LOCATION PLAN

KPP
ARCHITECTS

Lodge House
12 Town Street
Horsforth, Leeds LS18 4RJ

T : +44 (0) 113 2390460
E : architects@kpp-leeds.co.uk
W : www.kpp-leeds.co.uk

Scale	Size	Date	Drawn	Checked
1 : 2500	A4	APR'25	DR	-

Status

PLANNING

KPP Job No.	Revision
2467	P2

Project	Originator	Level	Type	Role	Class	Number
2000						



GRAPHIC SCALE 1:2500