


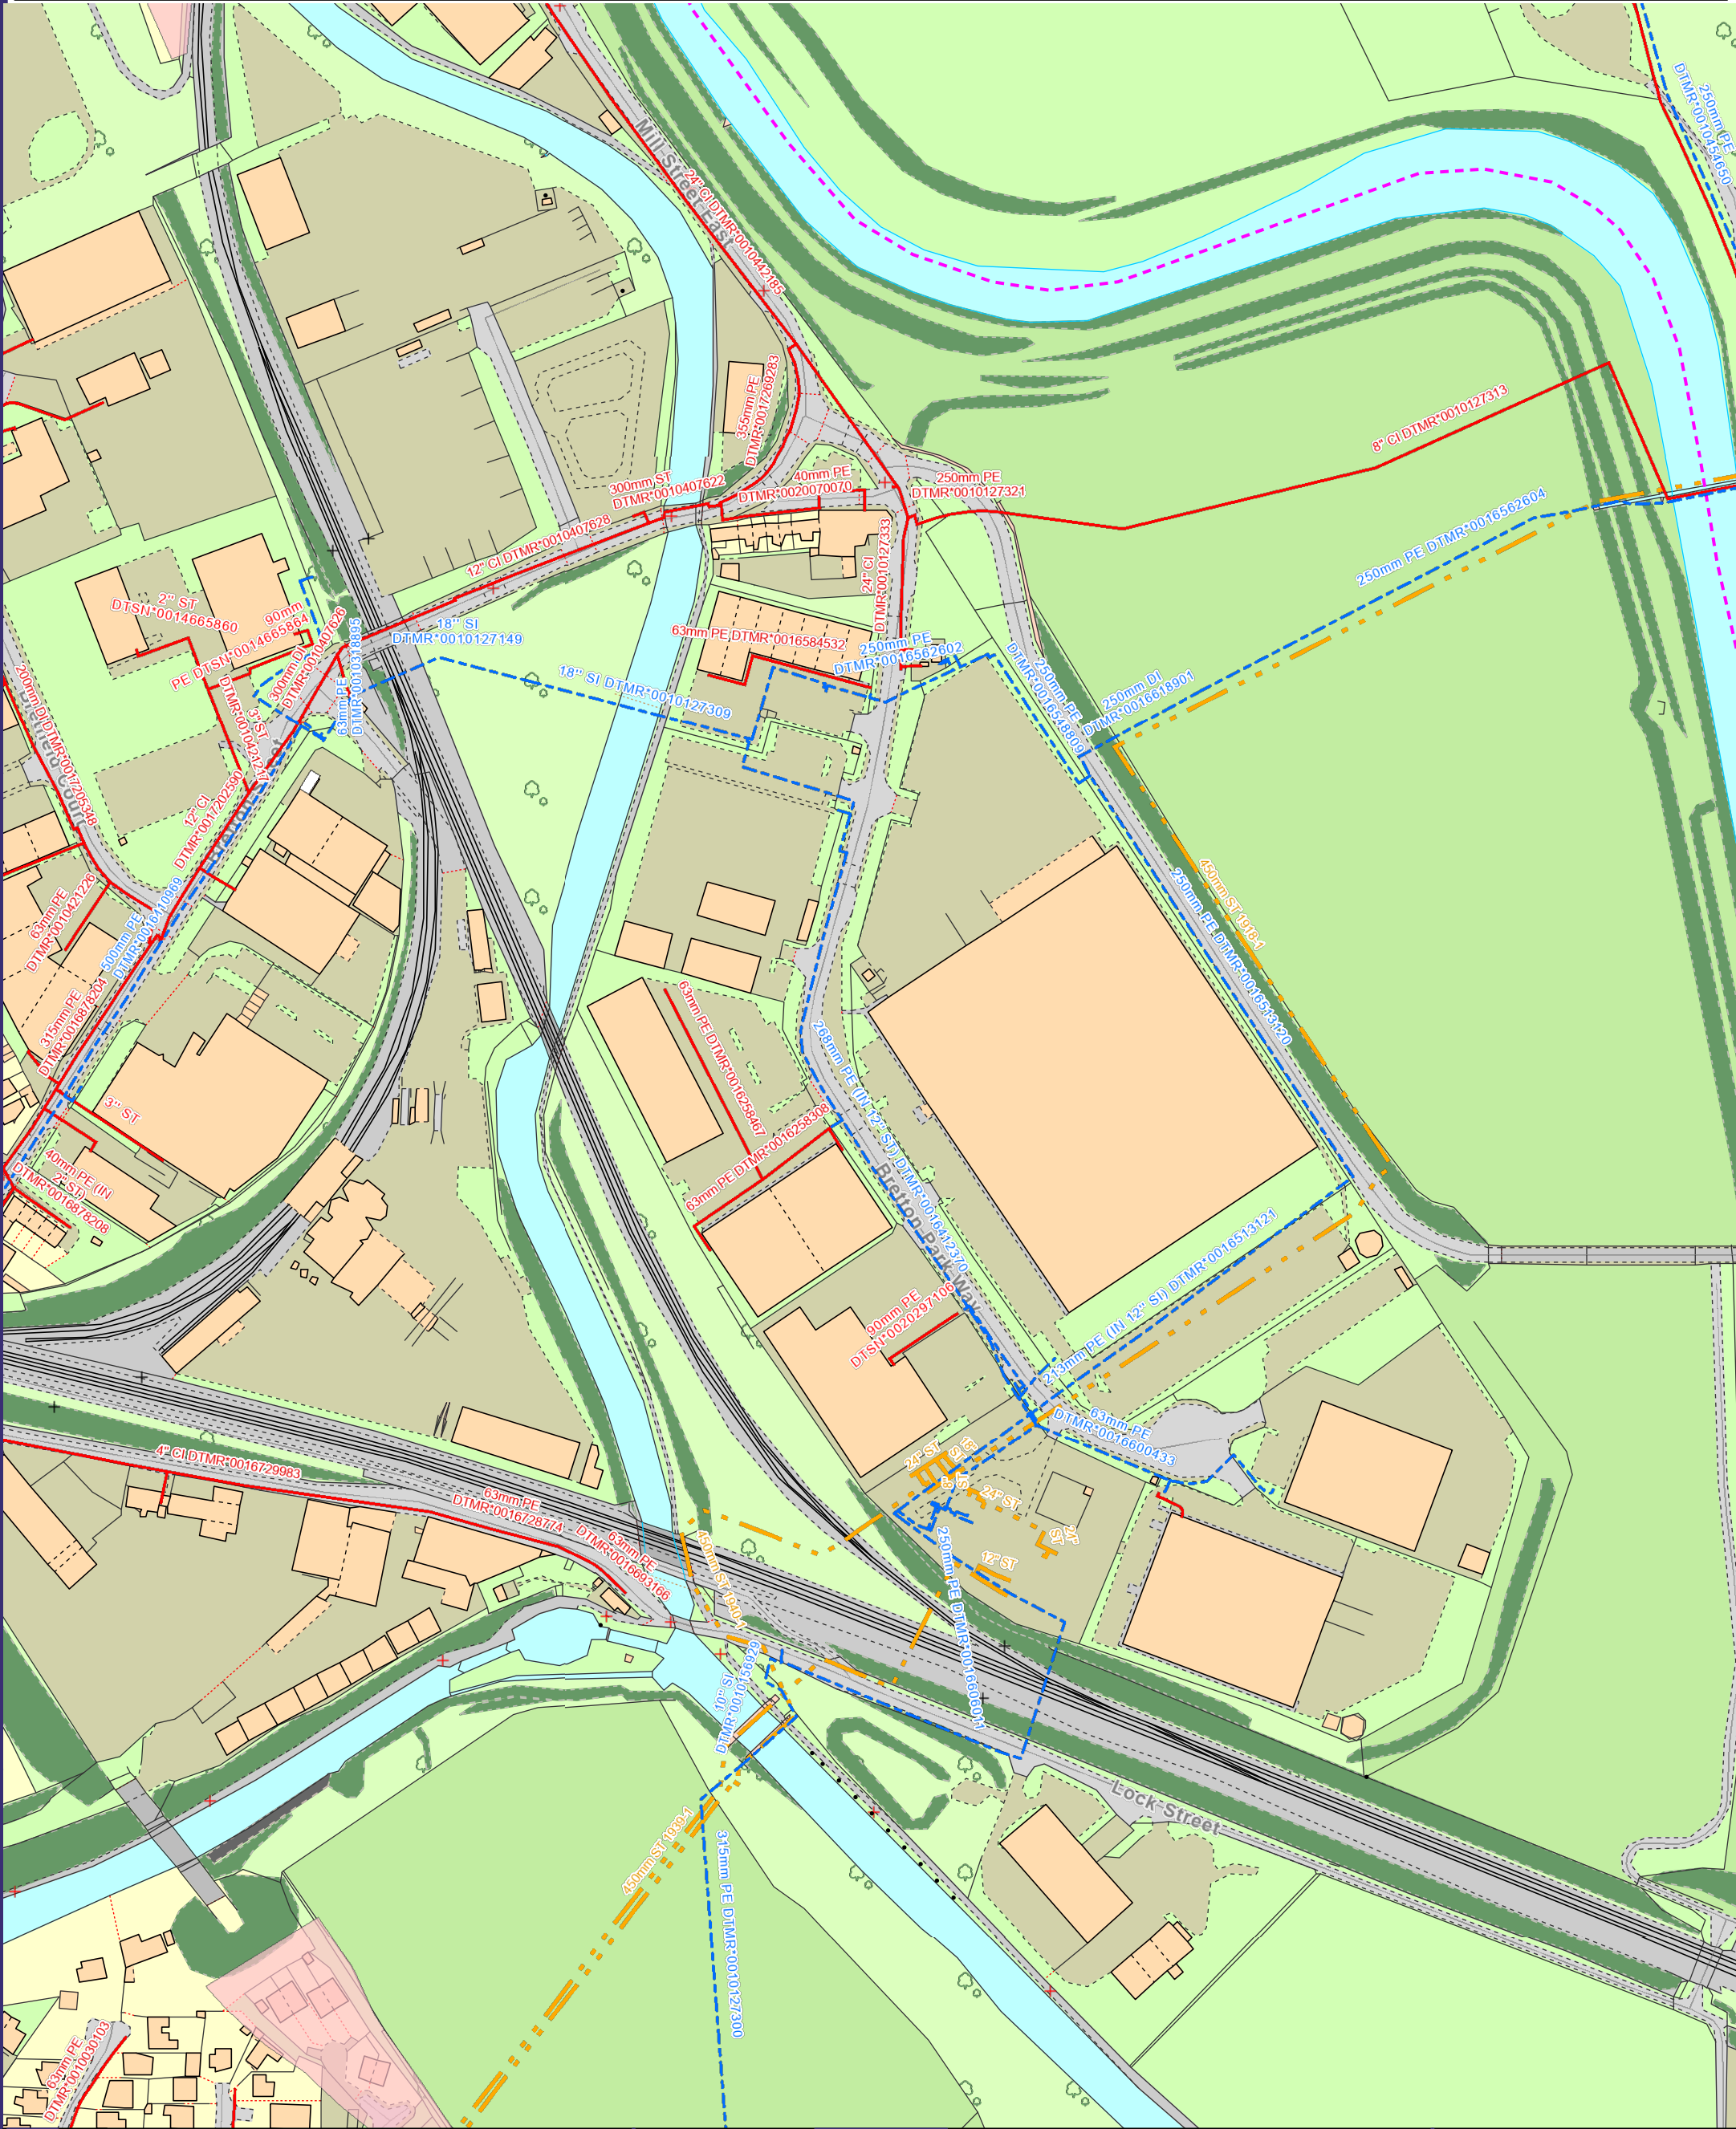

**Legend**

Gas Network Assembly

- Main/Service Pipe (SP)
- Main/Service Pipe (EP)
- Discontinued Main/Service Pipe (LTS)
- Discontinued Transmission Pipe (LTS)

Gas Network Direction

- Direction of Flow
- Direction of Flow (SP)
- Direction of Flow (EP)
- Direction of Flow (LTS)

Gas Network Features

- Man/Service Pipe Junction
- Discontinued Man/Service Pipe Junction
- Discontinued Man/Service Pipe Junction (LTS)
- Discontinued Man/Service Pipe Junction (LTS)

Gas Network Details

- Man/Service Pipe (SP)
- Man/Service Pipe (EP)
- Man/Service Pipe (LTS)
- Man/Service Pipe (LTS)

Gas Network Notes

- Discontinued Man/Service Pipe (LTS)
- Discontinued Transmission Pipe (LTS)
- Discontinued Man/Service Pipe (LTS)
- Discontinued Transmission Pipe (LTS)

**Disclaimer Information**

This plan shows those pipes owned by Northern Gas Networks or the relevant Gas Distribution Network in their roles as Licensed Gas Transporters (GT). Gas pipes owned by other GTs, or otherwise privately owned, may be present in this area. Information with regard to such pipes should be obtained from the relevant owners. The information shown on this plan is given without warranty, the accuracy thereof cannot be guaranteed. Service pipes, valves, syphons, stub connections, etc. are not shown but their presence should be anticipated. No liability of any kind whatsoever is accepted by Northern Gas Networks, the relevant Gas Distribution Network, or their agents, servants or contractors for any error or omission. Safe digging practices, in accordance with HSG47, must be used to verify and establish the actual position of mains, pipes, services and other apparatus on site before any mechanical plant is used. It is your responsibility to ensure that this information is provided to all persons (either direct labour or contractors) working for you on or near gas apparatus. The information included on this plan should not be referred to beyond a period of 28 days from the date of issue.

This plan is reproduced or based on the OS map by Northern Gas Networks, with the sanction of the controller of HM Stationary Office. Crown Copyright Reserved.

**User ID** APowney@northerngas.co.uk

**Date** 09.07.2025

**Grid Ref** 425143 / 420079

**Northern Gas Networks**