



TYPICAL CONSTRUCTION DETAILS  
SCALE 1:10

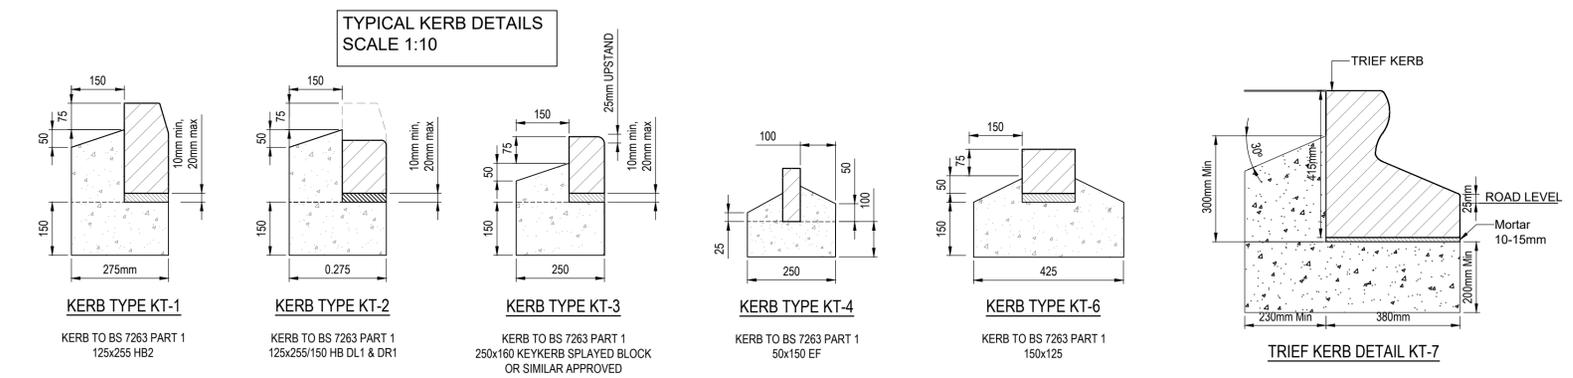

TYPICAL KERB DETAILS  
SCALE 1:10

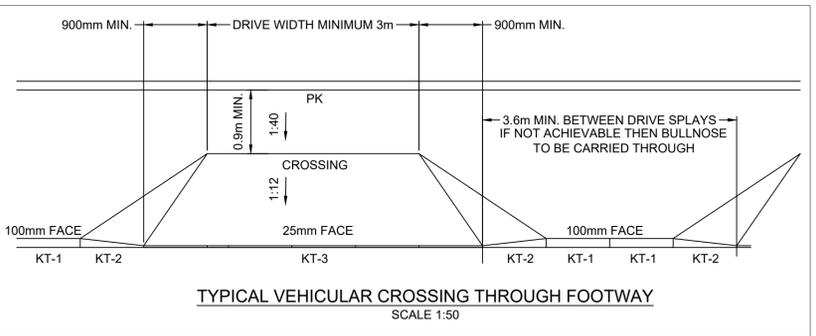

TYPICAL VEHICULAR CROSSING THROUGH FOOTWAY  
SCALE 1:50

- GENERAL NOTES:
- DRAWINGS ARE TO BE READ IN CONJUNCTION WITH ALL RELEVANT SPECIFICATIONS, ENGINEERS, ARCHITECTS & SERVICES DRAWINGS, INCLUDING APPROVED BUILDERS WORK DRAWINGS. CONTRACTOR TO NOTIFY ENGINEER OF DISCREPANCIES BETWEEN STRUCTURAL DRAWINGS AND SPECIFICATIONS OR OTHER DRAWINGS.
  - DO NOT SCALE FROM THIS DRAWING. WORK TO DIMENSIONS OR CO-ORDINATES PROVIDED. ALL LEVELS ARE IN METRES AND ALL DIMENSIONS ARE IN MILLIMETRES, UNLESS OTHERWISE NOTED. ANY AMBIGUITIES, OMISSIONS AND ERRORS ON DRAWINGS, SHALL BE BROUGHT TO THE ENGINEERS ATTENTION IMMEDIATELY.

- DRAWING NOTES:
- BEDDING AND BACKING TO PRECAST CONCRETE KERBS, CHANNELS AND EDGINGS SHALL BE ST2 AND SHALL COMPLY WITH CL.2602 OF SHW.
  - PAVEMENT CONSTRUCTION MATERIALS AND LAYER THICKNESSES ARE BASED ON TYPICAL CONSTRUCTION DETAILS FOR THE TYPE OF DEVELOPMENT.
  - CONSTRUCTION MATERIALS USED WITHIN 450mm OF THE FINISHED SURFACE SHALL BE NON-FROST SUSCEPTIBLE.

REFER TO S278 DRAWINGS FOR  
ADOPTABLE DETAILS

Stat	Purpose of Issue	Date	Auth		
S2	FOR INFORMATION	24.07.24	WF		
S2	FOR INFORMATION	21.06.24	WF		
Rev	Description	By	Date	Chk'd	Auth
P02	TRIEF KERB ADDED	MF	24.07.24	WF	WF
P01	FIRST ISSUE	MF	21.06.24	WF	WF

**LYNAS ENGINEERS**  
Lynas Engineers  
Wilton Centre  
Redcar  
TS10 4RF  
Tel: +44 (0)1642 438273  
www.lynasengineers.com  
Copyright © Lynas Engineers Limited (2020)

Client  
**Mandale Homes**

Project  
**HANGING HEATON  
BATLEY**

Title  
**PROPOSED HIGHWAY  
CONSTRUCTION DETAILS**

Sheet Size	Original Scale	Designed/Drawn	Checked	Authorised
<b>A1</b>	<b>AS SHOWN</b>	MF	WF	WF
Status	Drawing Number	Date	Date	Date
<b>S2</b>	<b>24004-LE-00-ZZ-DR-D-0010</b>	26.06.24	26.06.24	26.06.24
Rev				
				<b>P02</b>