
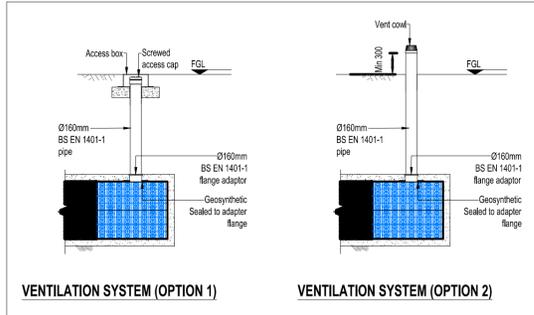
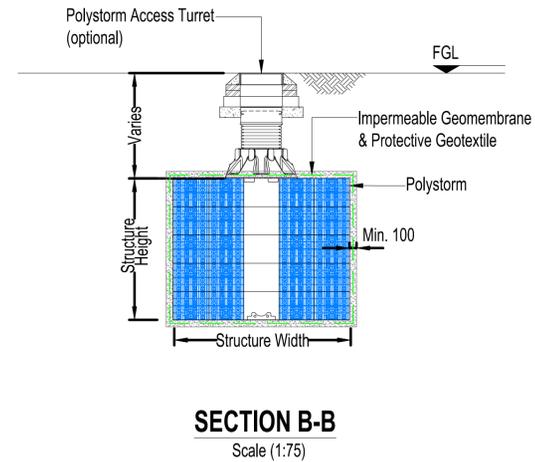
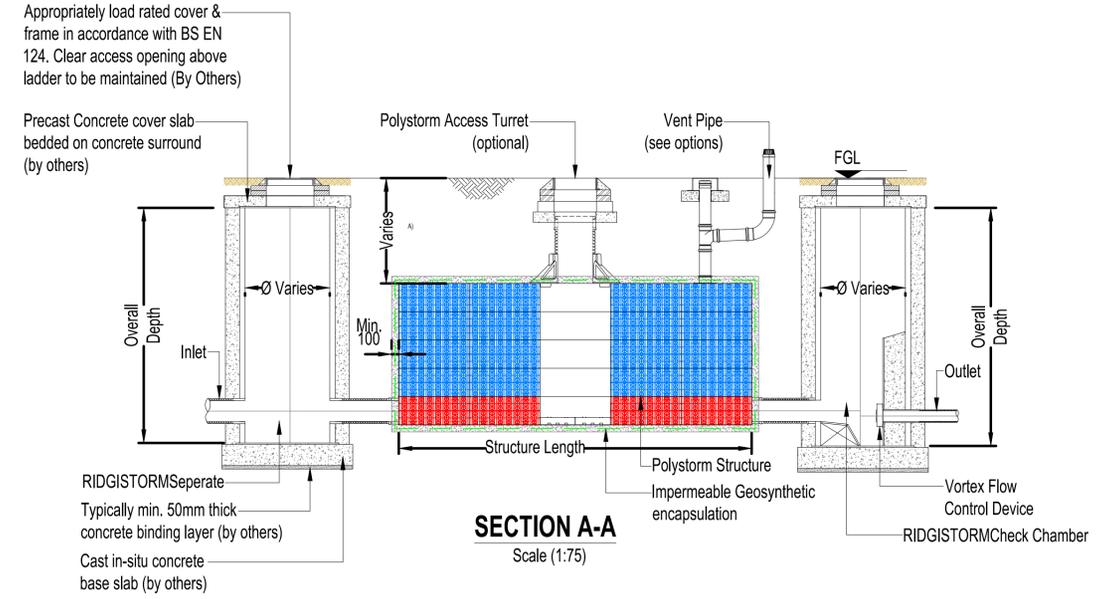


- GENERAL NOTES:**
- DRAWINGS ARE TO BE READ IN CONJUNCTION WITH ALL RELEVANT SPECIFICATIONS, ENGINEERS, ARCHITECTS & SERVICES DRAWINGS, INCLUDING APPROVED BUILDERS WORK DRAWINGS. CONTRACTOR TO NOTIFY ENGINEER OF DISCREPANCIES BETWEEN STRUCTURAL DRAWINGS AND SPECIFICATIONS OR OTHER DRAWINGS.
 - DO NOT SCALE FROM THIS DRAWING. WORK TO DIMENSIONS OR CO-ORDINATES PROVIDED. ALL LEVELS ARE IN METRES AND ALL DIMENSIONS ARE IN MILLIMETRES, UNLESS OTHERWISE NOTED. ANY AMBIGUITIES, OMISSIONS AND ERRORS ON DRAWINGS, SHALL BE BROUGHT TO THE ENGINEERS ATTENTION IMMEDIATELY.

- ATTENUATION NOTES:**
- DEPENDING ON CBR RATES, ATTENUATION TANK MAY REQUIRE 75mm CONCRETE BLINDING TO BASE.
 - ALL ACCESS COVERS AND SURROUNDS TO BE MINIMUM LOADING CLASS C250.
 - GROUND LEVEL ABOVE PROPOSED ATTENUATION TANK VARIES. FOR ADDITIONAL DETAILS OF GROUND LEVELS PLEASE REFER TO DRAWING 24004-LE-00-ZZ-DR-D-0005.

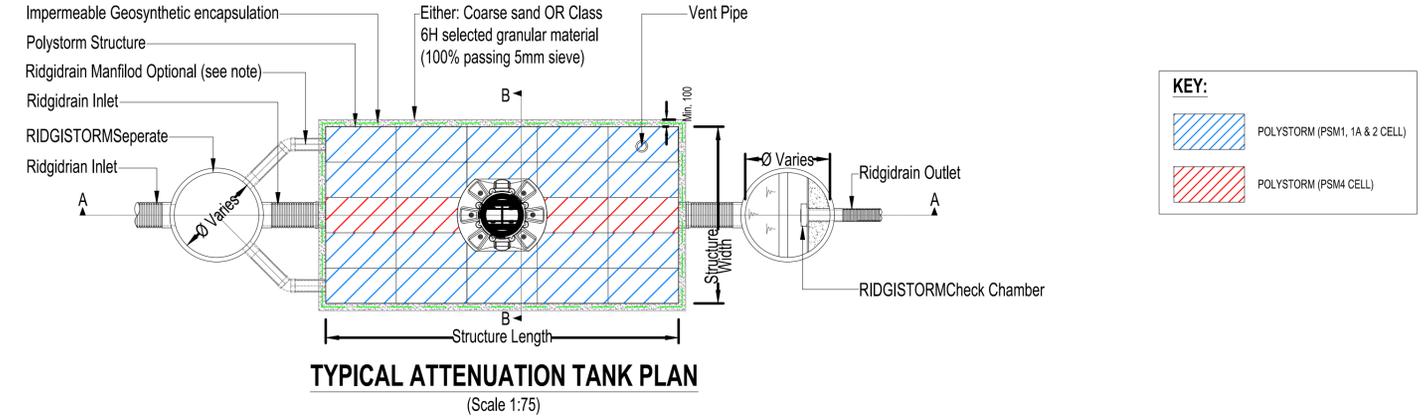

S2	FOR INFORMATION	26.06.24	WF
Stat	Purpose of Issue	Date	Auth
P01	FIRST ISSUE	MF	26.06.24
Rev	Description	By	Date
		Chk'd	Auth

LYNAS ENGINEERS

Lynas Engineers
Wilton Centre
Redcar
TS10 4RF
Tel: +44 (0)1642 438273
www.lynasengineers.com

Copyright © Lynas Engineers Limited (2020)

Client:

Mandale Homes

Project:

**HANGING HEATON
BATLEY**

Title:

**TYPICAL ATTENUATION
TANK DETAILS**

Sheet Size	Original Scale	Designed/Drawn	Checked	Authorised
A1	NTS	MF	WF	WF
Status	Drawing Number	Date	Date	Date
S2	24004-LE-00-ZZ-DR-D-0105	26.06.24	26.06.24	26.06.24
Rev				
				P01