


SECTION 1  
SCALE: H 1:250,V 1:250. DATUM: 60.000

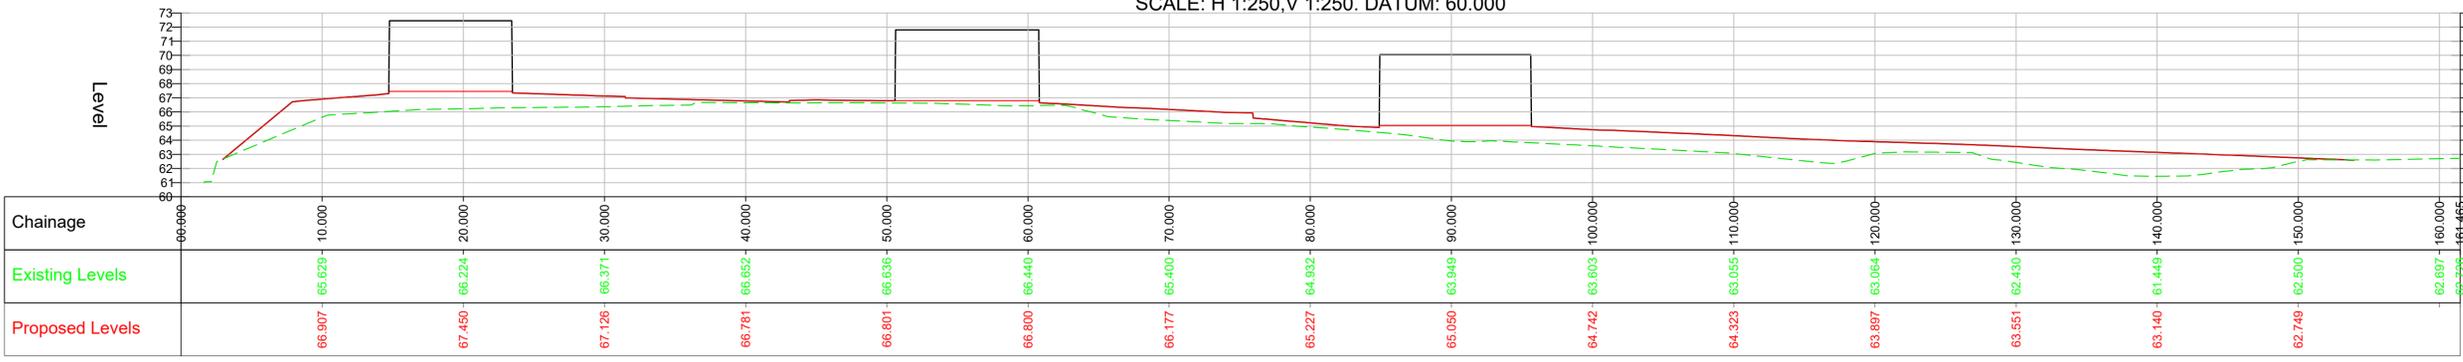


GENERAL NOTES:  
1. DRAWINGS ARE TO BE READ IN CONJUNCTION WITH ALL RELEVANT SPECIFICATIONS, ENGINEERS, ARCHITECTS & SERVICES DRAWINGS, INCLUDING APPROVED BUILDERS WORK DRAWINGS. CONTRACTOR TO NOTIFY ENGINEER OF DISCREPANCIES BETWEEN STRUCTURAL DRAWINGS AND SPECIFICATIONS OR OTHER DRAWINGS.  
2. DO NOT SCALE FROM THIS DRAWING, WORK TO DIMENSIONS OR CO-ORDINATES PROVIDED. ALL LEVELS ARE IN METRES AND ALL DIMENSIONS ARE IN MILLIMETRES, UNLESS OTHERWISE NOTED. ANY AMBIGUITIES, OMISSIONS AND ERRORS ON DRAWINGS, SHALL BE BROUGHT TO THE ENGINEERS ATTENTION IMMEDIATELY.


KEY:

- EXISTING GROUND
- PROPOSED GROUND
- BUILDING OUTLINE

SECTION 2  
SCALE: H 1:250,V 1:250. DATUM: 64.000

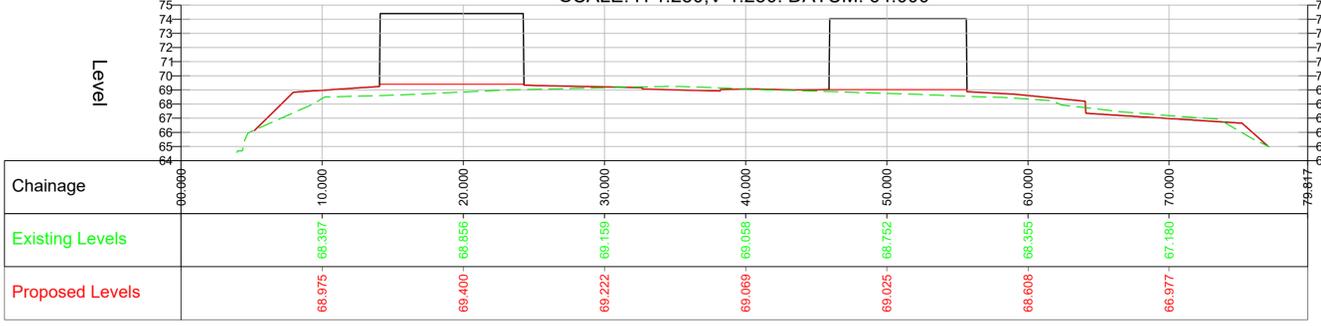


SECTION 3  
SCALE: H 1:250,V 1:250. DATUM: 64.000

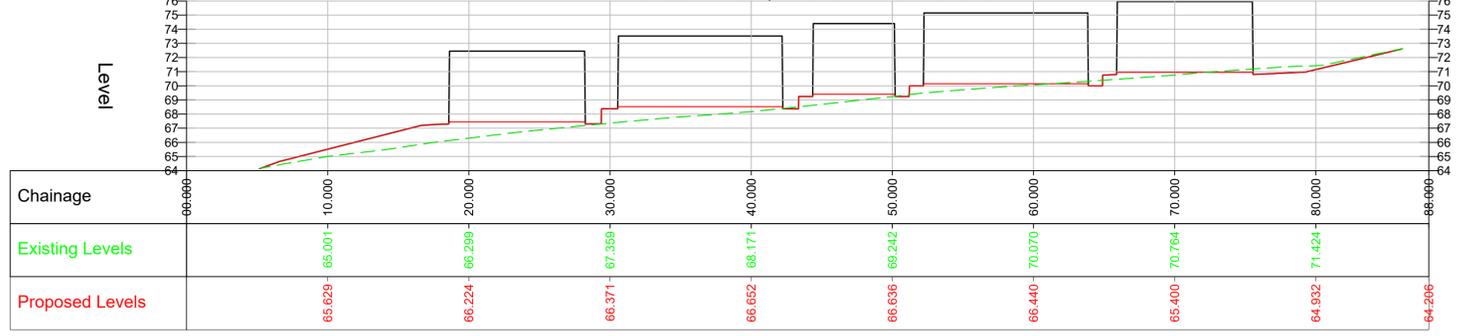


SECTION 4  
SCALE: H 1:250,V 1:250. DATUM: 63.000



ROAD 01  
SCALE: H 1:250,V 1:250. DATUM: 65.000

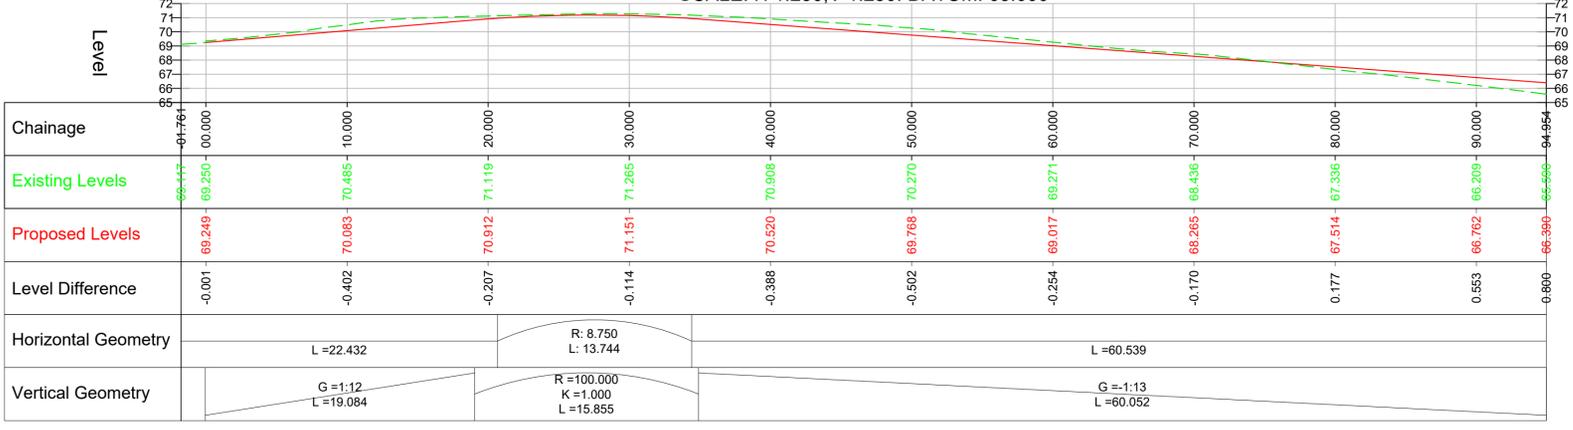

ROAD 02  
SCALE: H 1:250,V 1:250. DATUM: 65.000

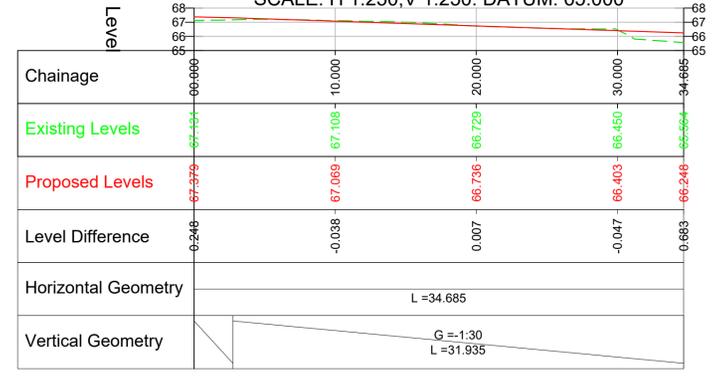

Rev	Description	By	Date	Chk'd	Auth
S2	FOR INFORMATION		26.06.24	WF	
P01	FIRST ISSUE	MF	26.06.24	WF	WF

Client: **Mandale Homes**

Project: **HANGING HEATON BATLEY**

Title: **SITE SECTIONS**

Sheet Size: **A1** Original Scale: **AS SHOWN** Designed/Drawn: **MF** Checked: **WF** Authorised: **WF**  
Date: 26.06.24 Date: 26.06.24 Date: 26.06.24

Status: **S2** Drawing Number: **24004-LE-00-ZZ-DR-D-0018** Rev: **P01**

Lynas Engineers  
Wilton Centre  
Redcar  
TS10 4RF  
Tel: +44 (0)1642 438273  
www.lynasengineers.com  
Copyright © Lynas Engineers Limited (2020)