

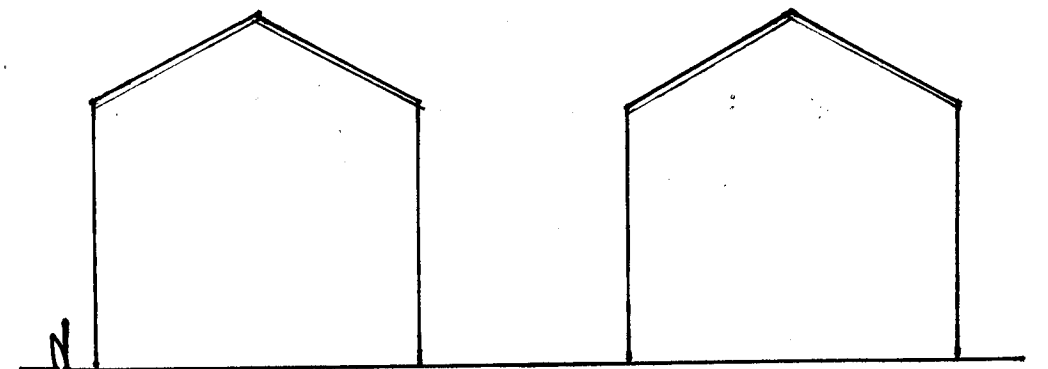


24 MAYTHORNE AVENUE, DOMESTIC OUTBUILDING


LAYOUT PLAN

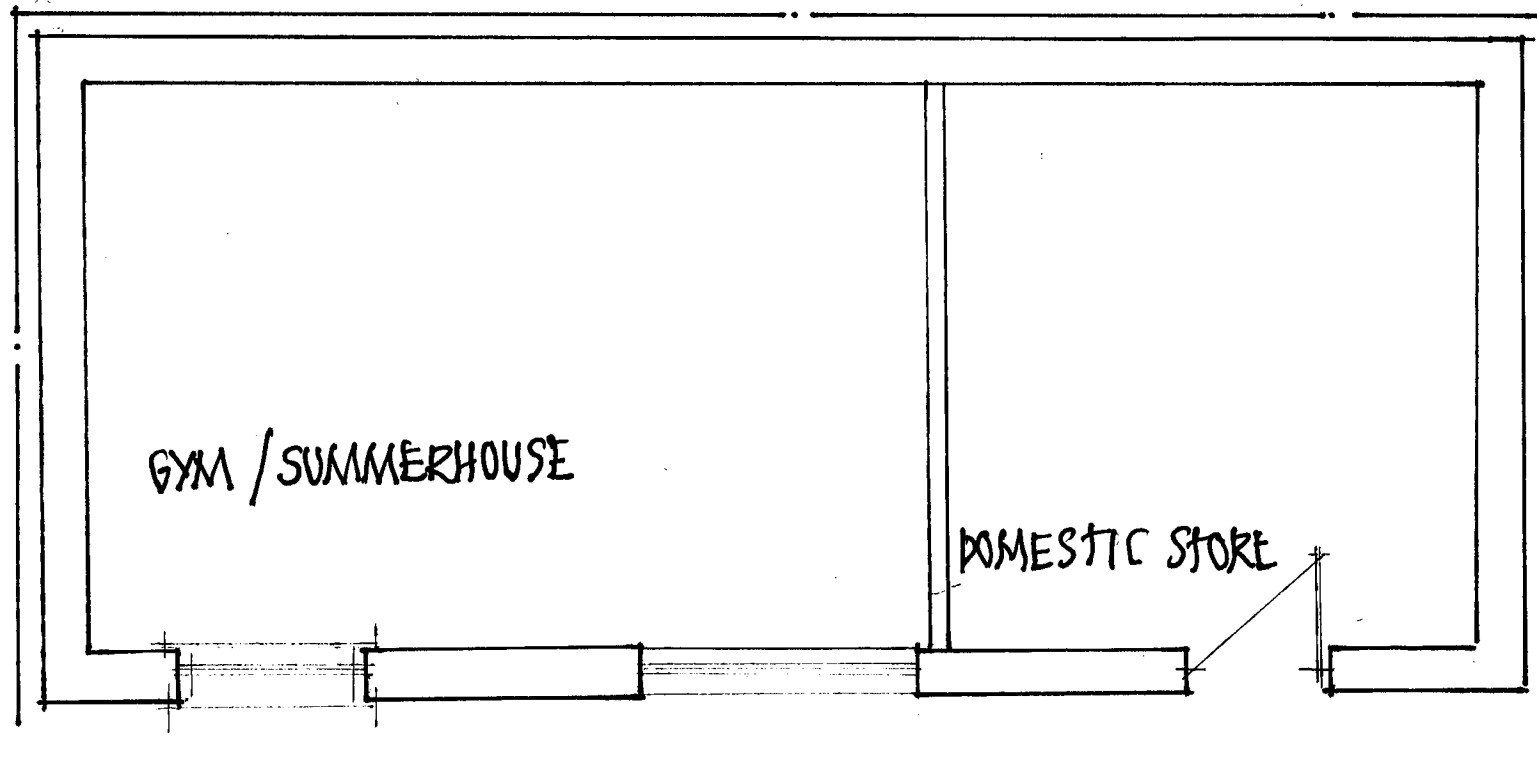

SIDE ELEVATIONS

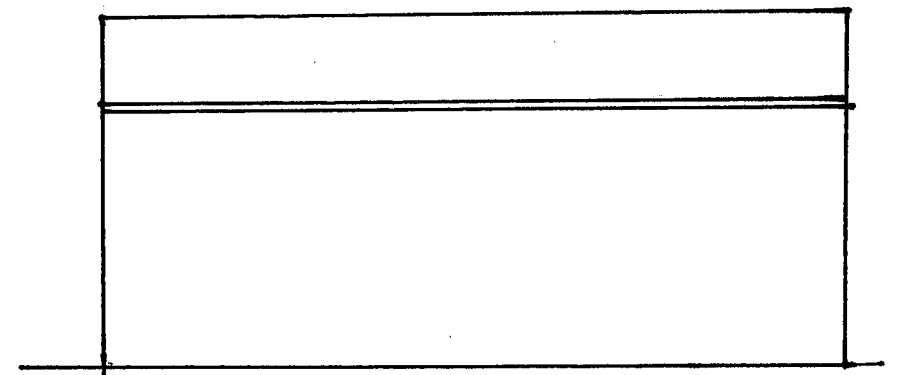

REAR ELEVATION

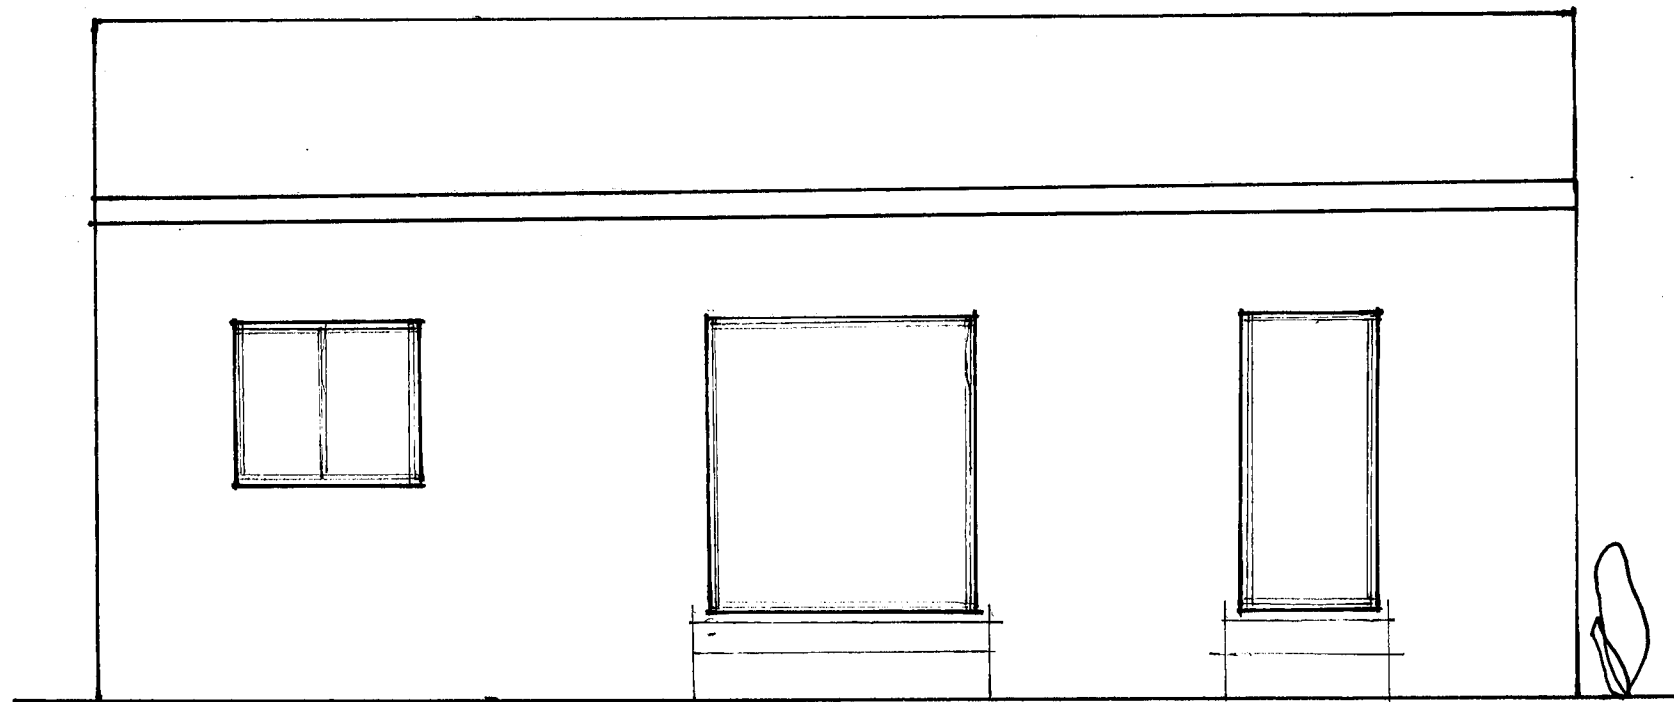

FRONT ELEVATION