
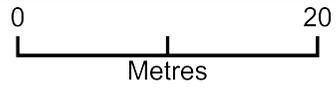


Erection of a single storey 29 HD2 2PF

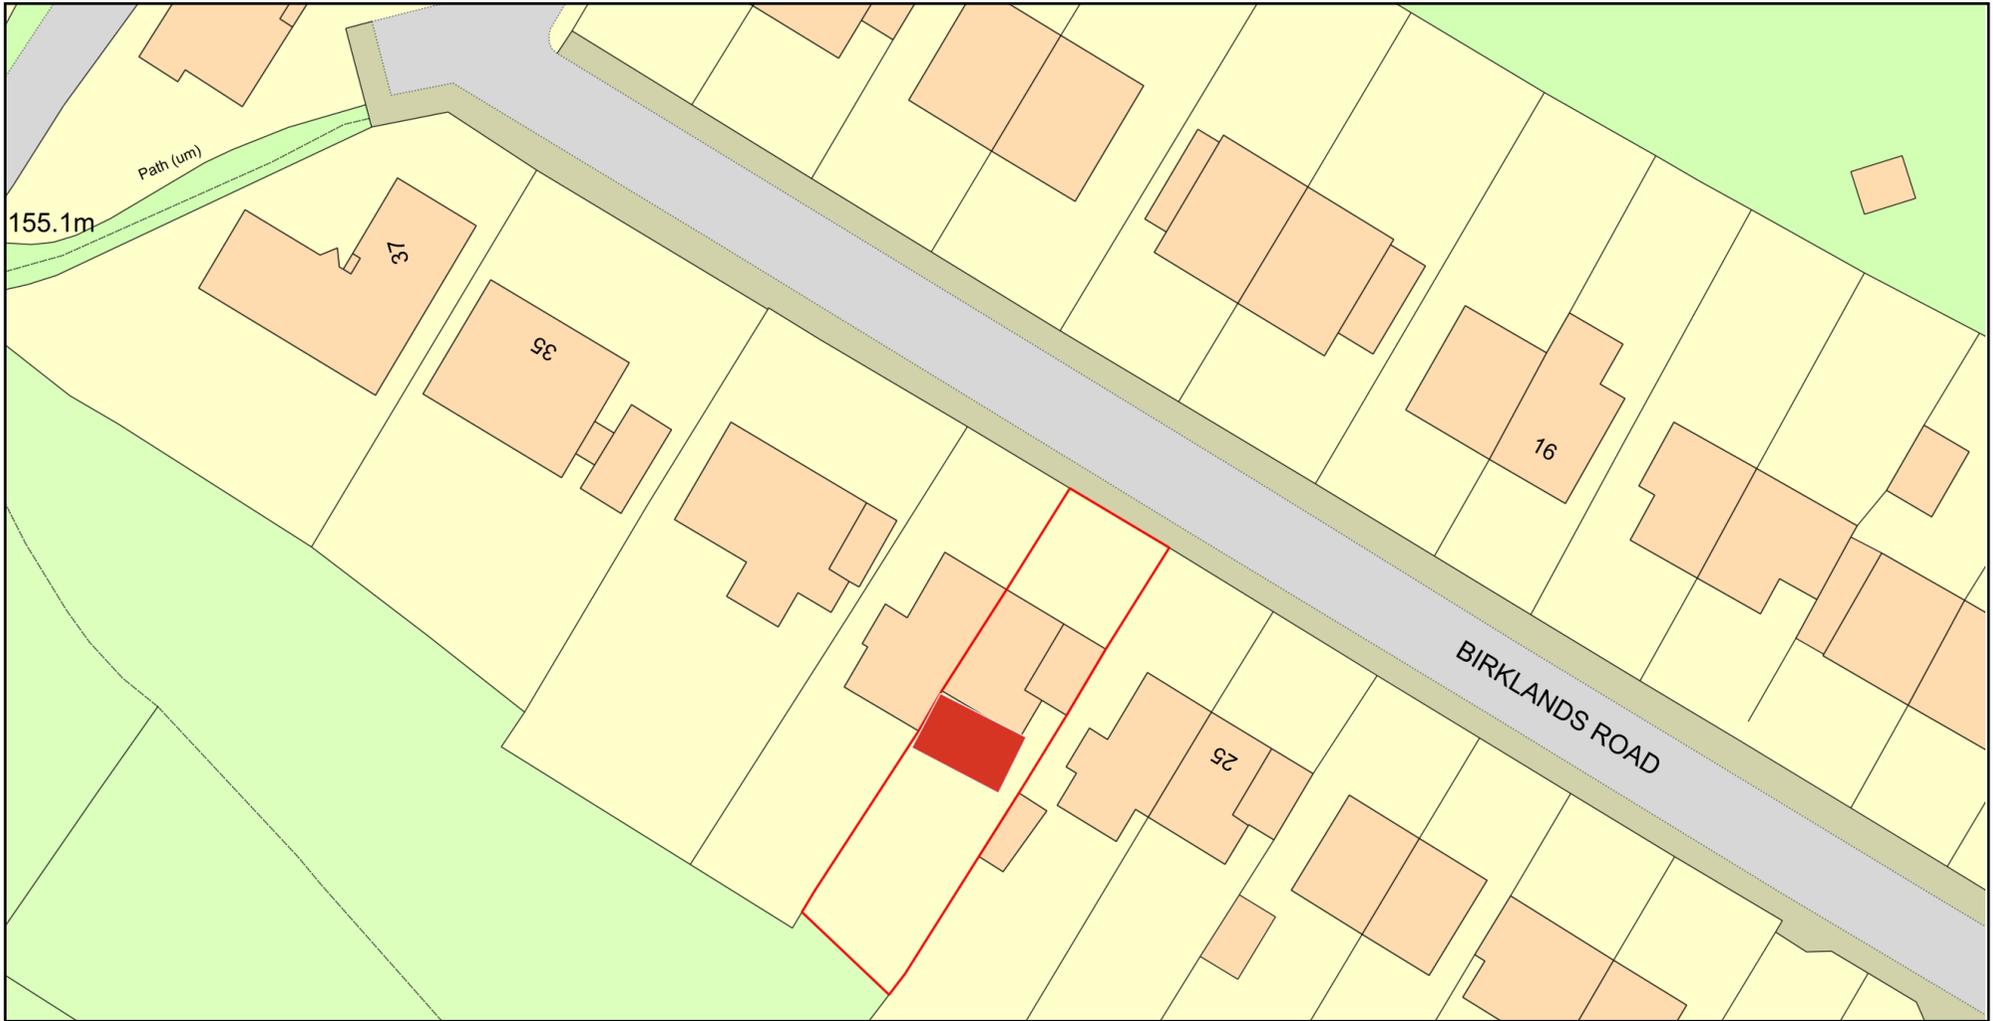

Plan Produced for: Rabena Khan

Date Produced: 08 May 2025

Plan Reference Number: TQRQM25128133517297

Scale: 1:500 @ A4