


Client: Mrs Rabena Khan		Job No: HD-S24-0441	
Address: 29 Birklands Road, Cowcliffe, Huddersfield, HD2 2PF		Start Page: A5	Rev:
Drawn By: AM	Date: 02/05/24	Checked By: JA	Date:
Approved:		Scale: 1 : 50@A4	

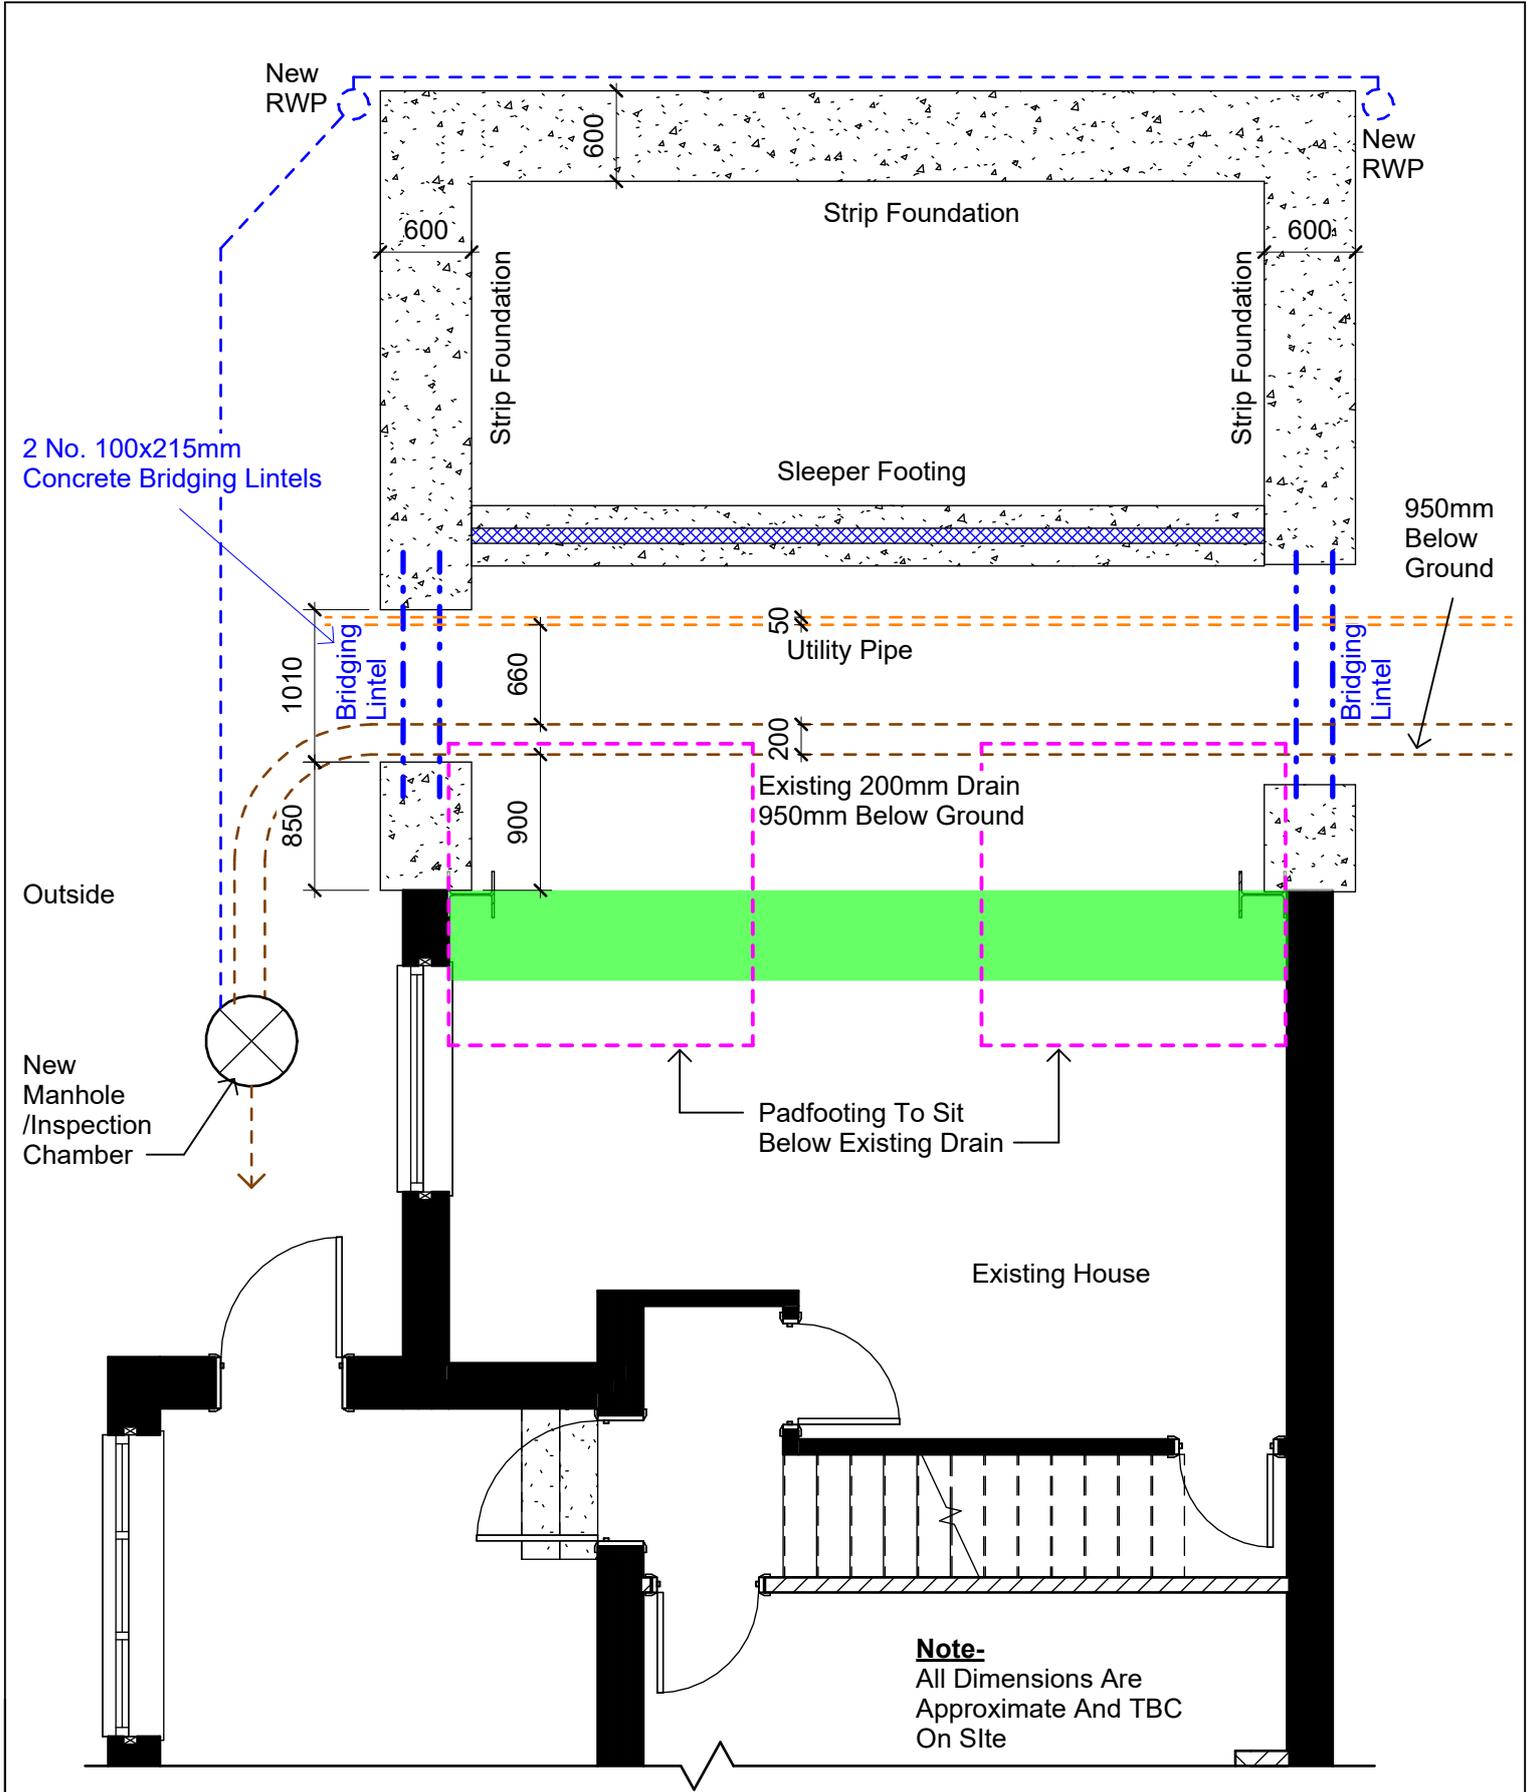

## Proposed Layout Plan

1 : 50

**Note-**  
All Dimensions Are  
Approximate And TBC  
On Site

**Note-**  
All Dimensions  
Are Approximate  
And TBC On Site