


Client:	Mrs Rabena Khan	Job No:	HD-S24-0441
Address:	29 Birklands Road, Cowcliffe, Huddersfield, HD2 2PF	Start Page:	A6 Rev:
Drawn By:	AM	Date:	02/05/24
Checked By:	JA	Date:	
Approved:		Scale:	1 : 20@A4

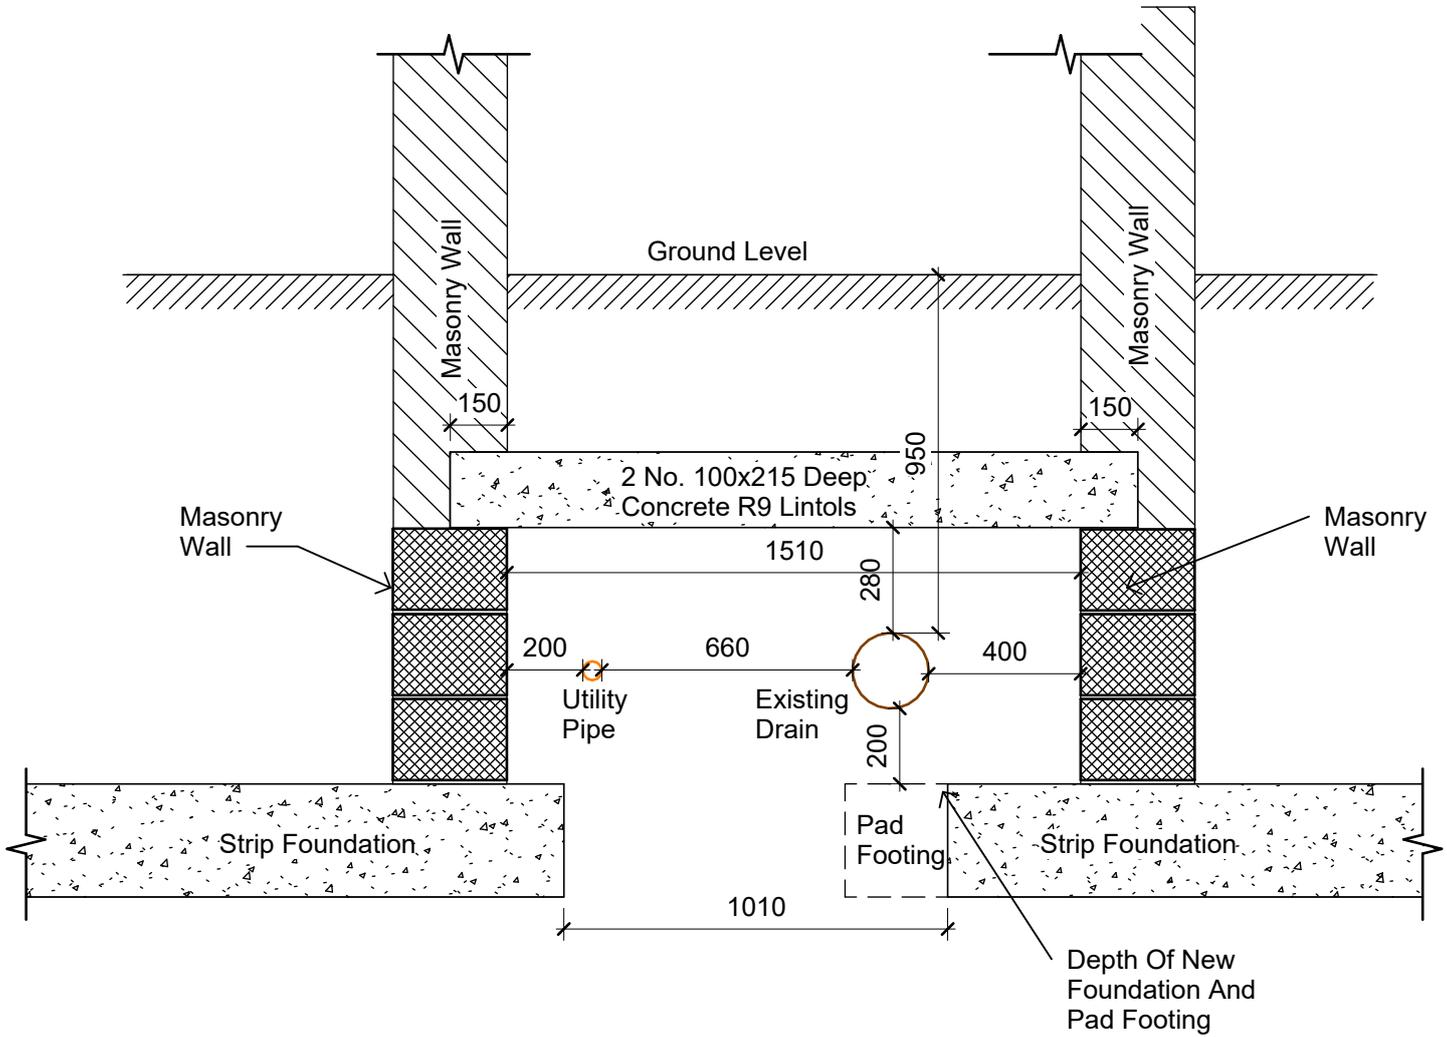

Bridging Lintel Detail

1 : 20

Note-

All Dimensions
Are Approximate
And TBC On Site