


| | | | | | | | | | | | |
|-----------|---|-------------|-------------|-------------|----|-------|--|-----------|--|--------|-----------|
| Client: | Mrs Rabena Khan | Job No: | HD-S24-0441 | | | | | | | | |
| Address: | 29 Birklands Road, Cowcliffe, Huddersfield, HD2 2PF | Start Page: | A3 Rev: | | | | | | | | |
| Drawn By: | AM | Date: | 02/05/24 | Checked By: | JA | Date: | | Approved: | | Scale: | 1 : 50@A4 |

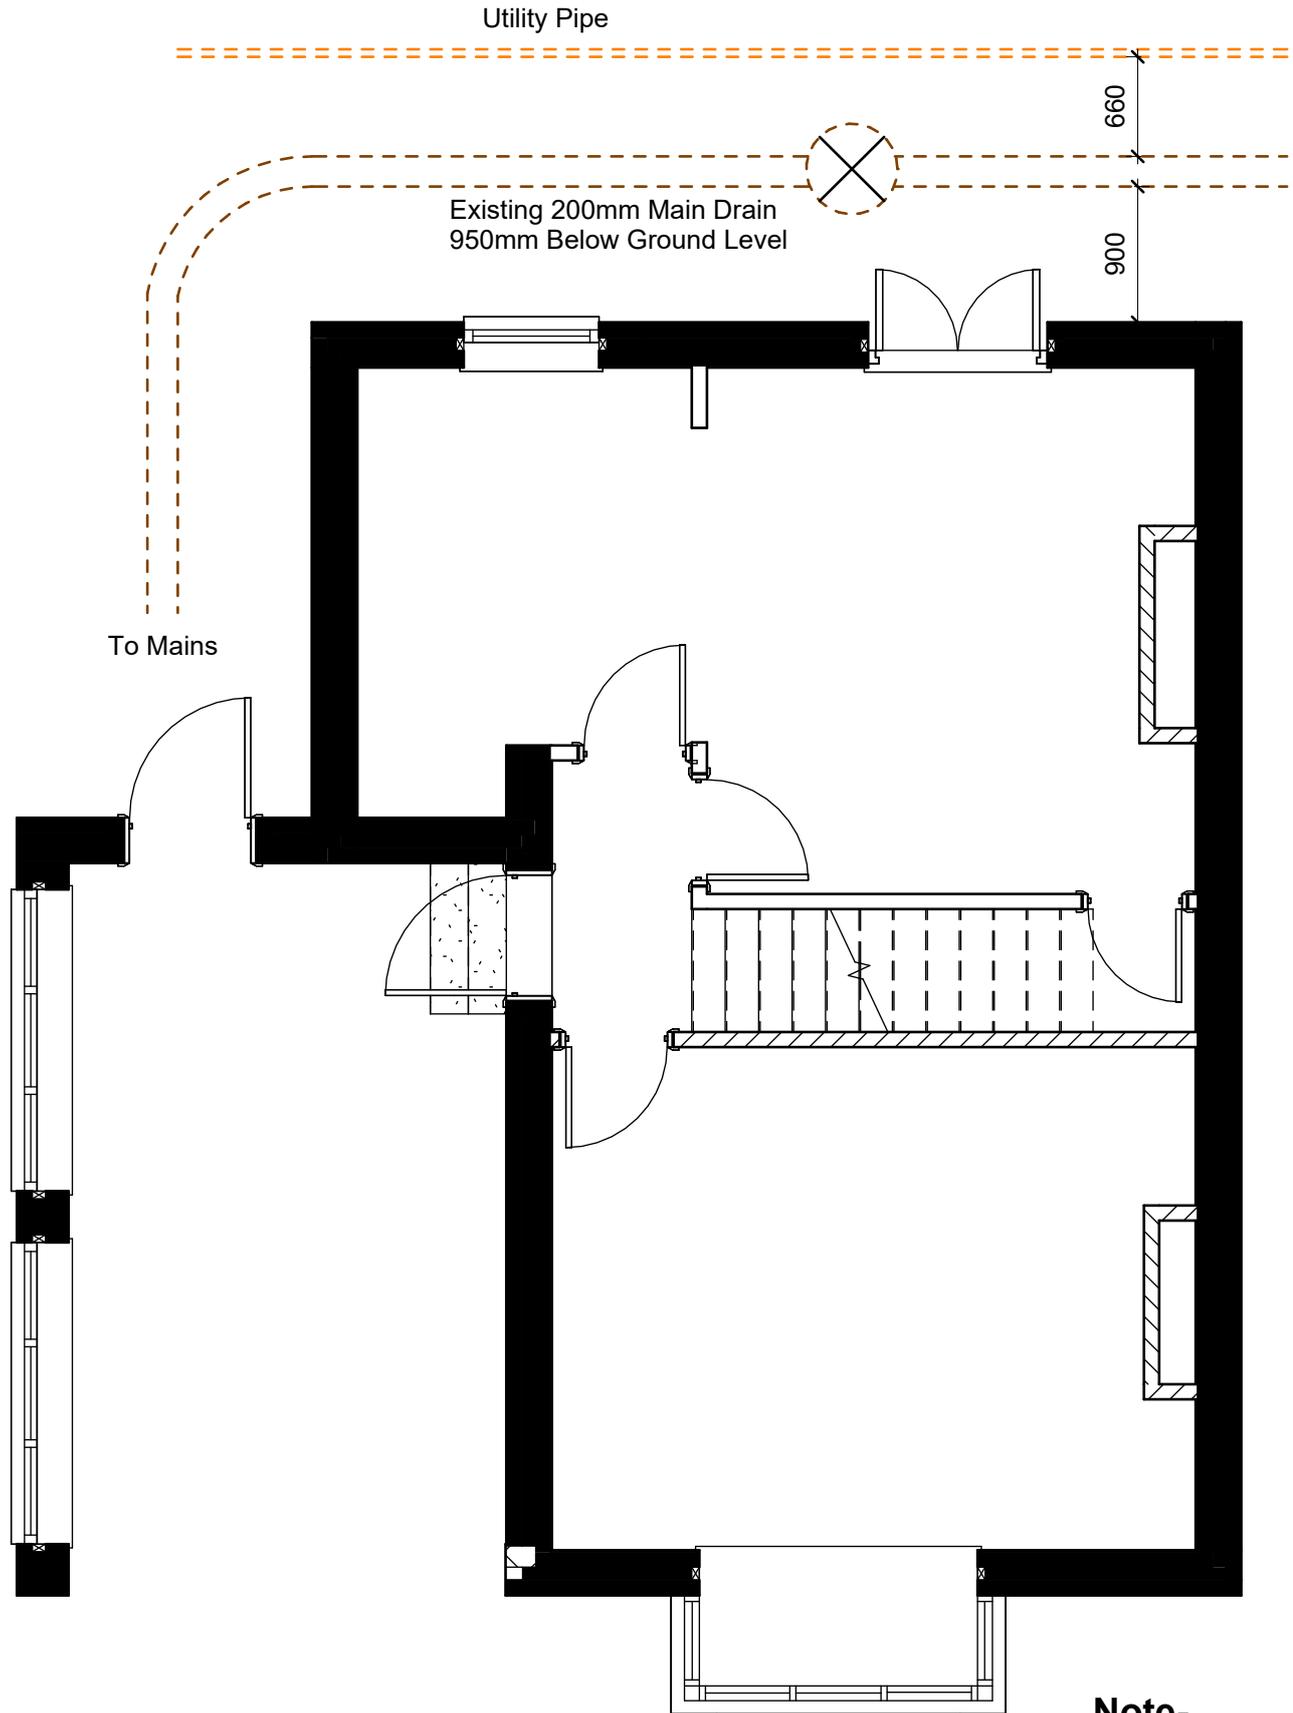

Existing Layout Plan
1 : 50

Note-
All Dimensions
Are Approximate