




Proposed Section AA
1 : 50

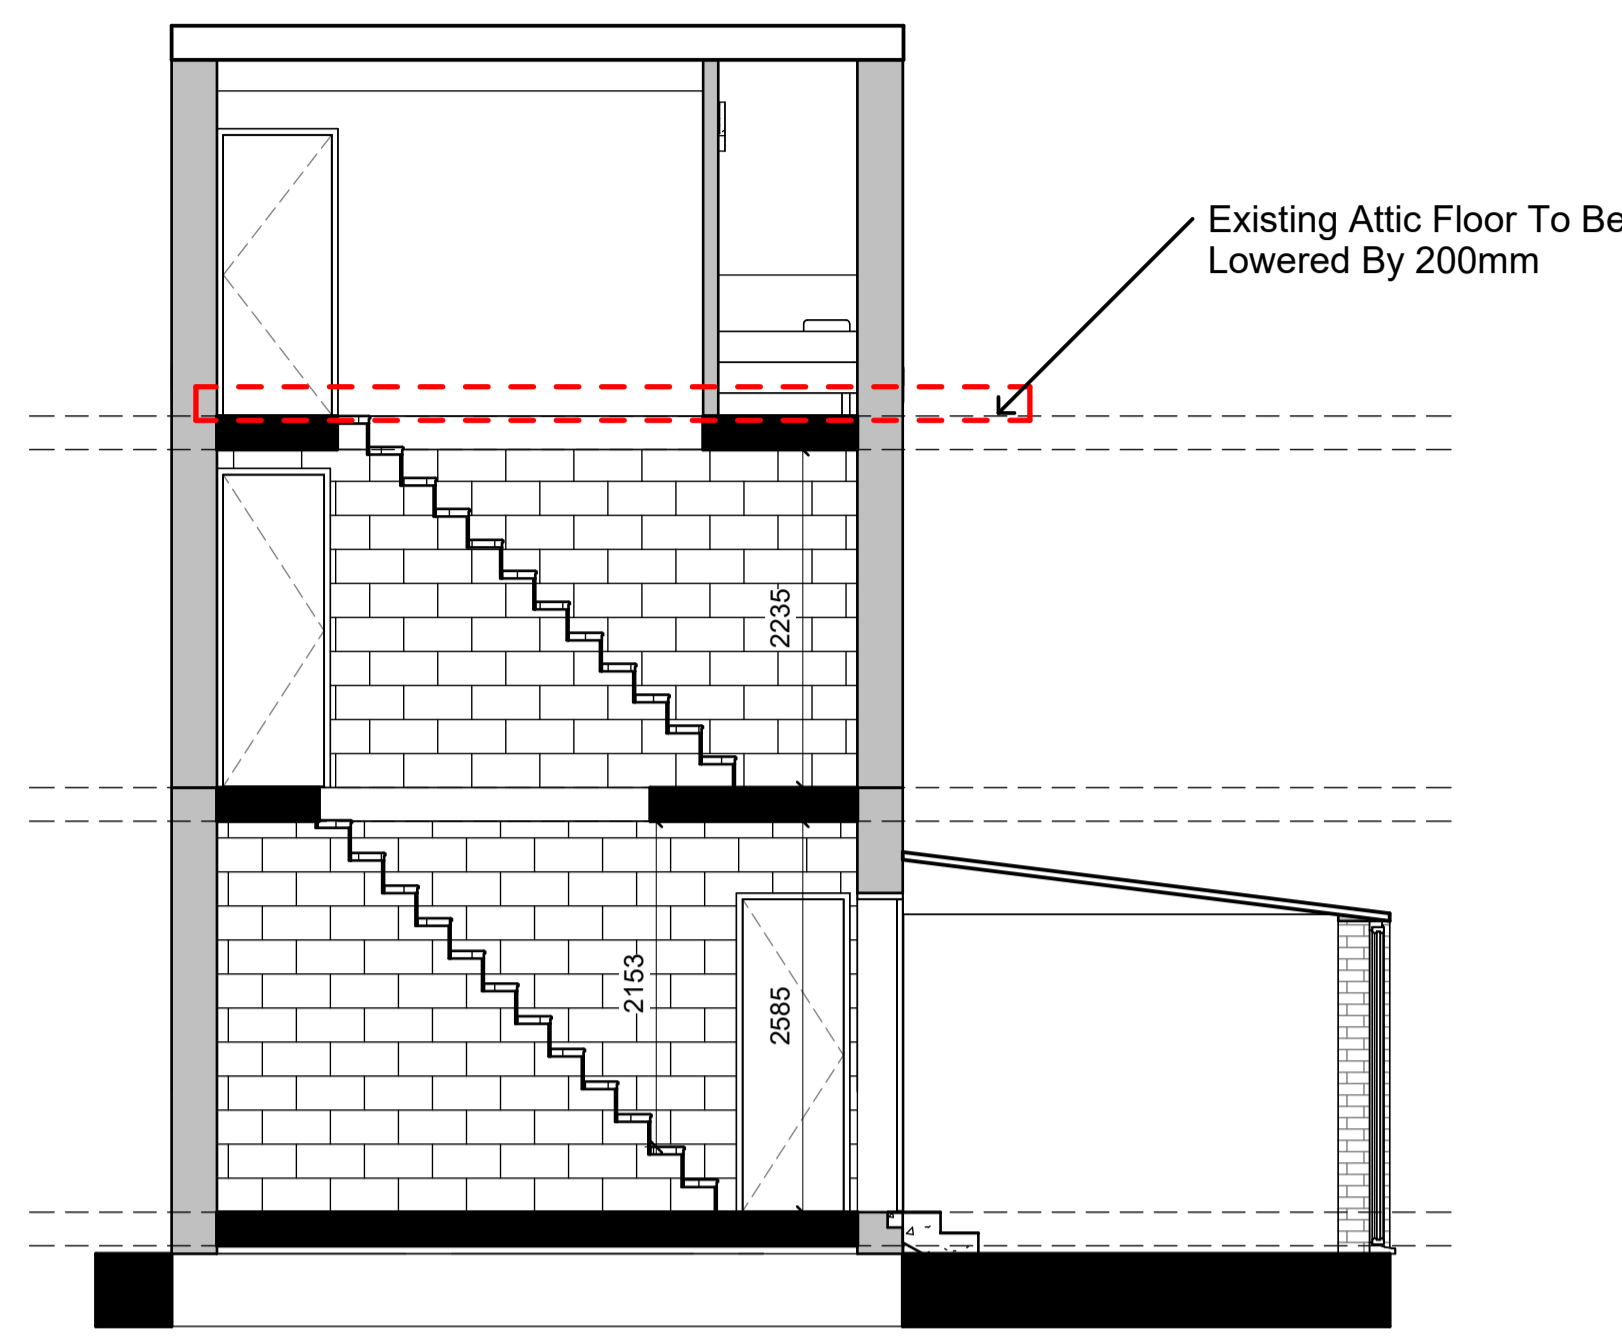


Proposed Section BB
1 : 50

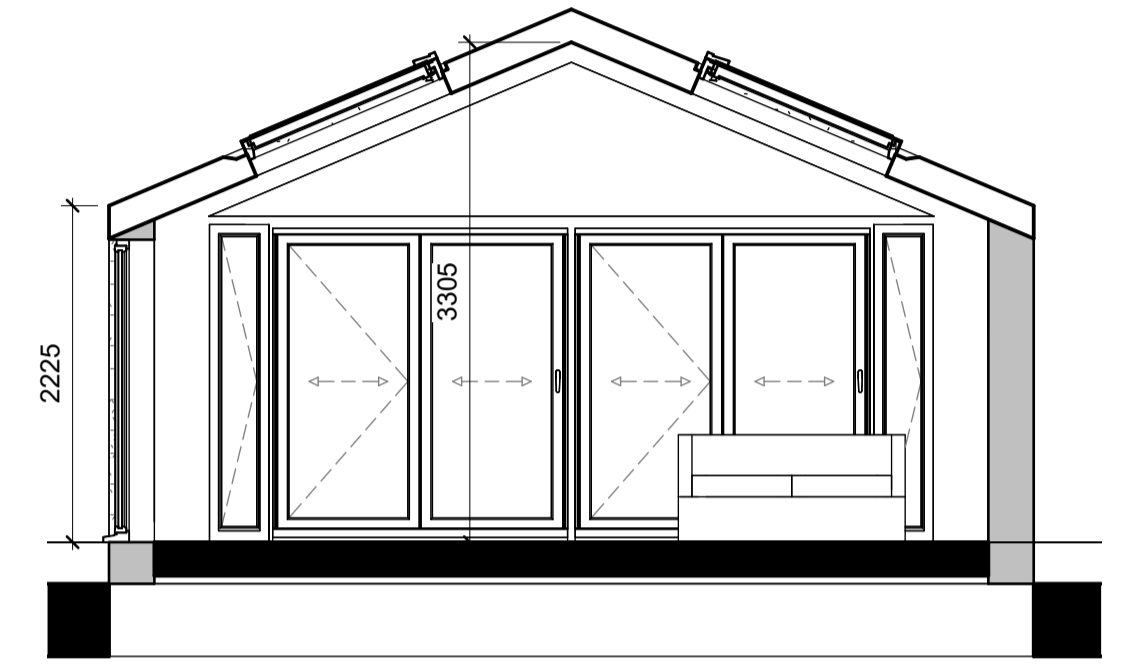

Extension Section
1 : 50

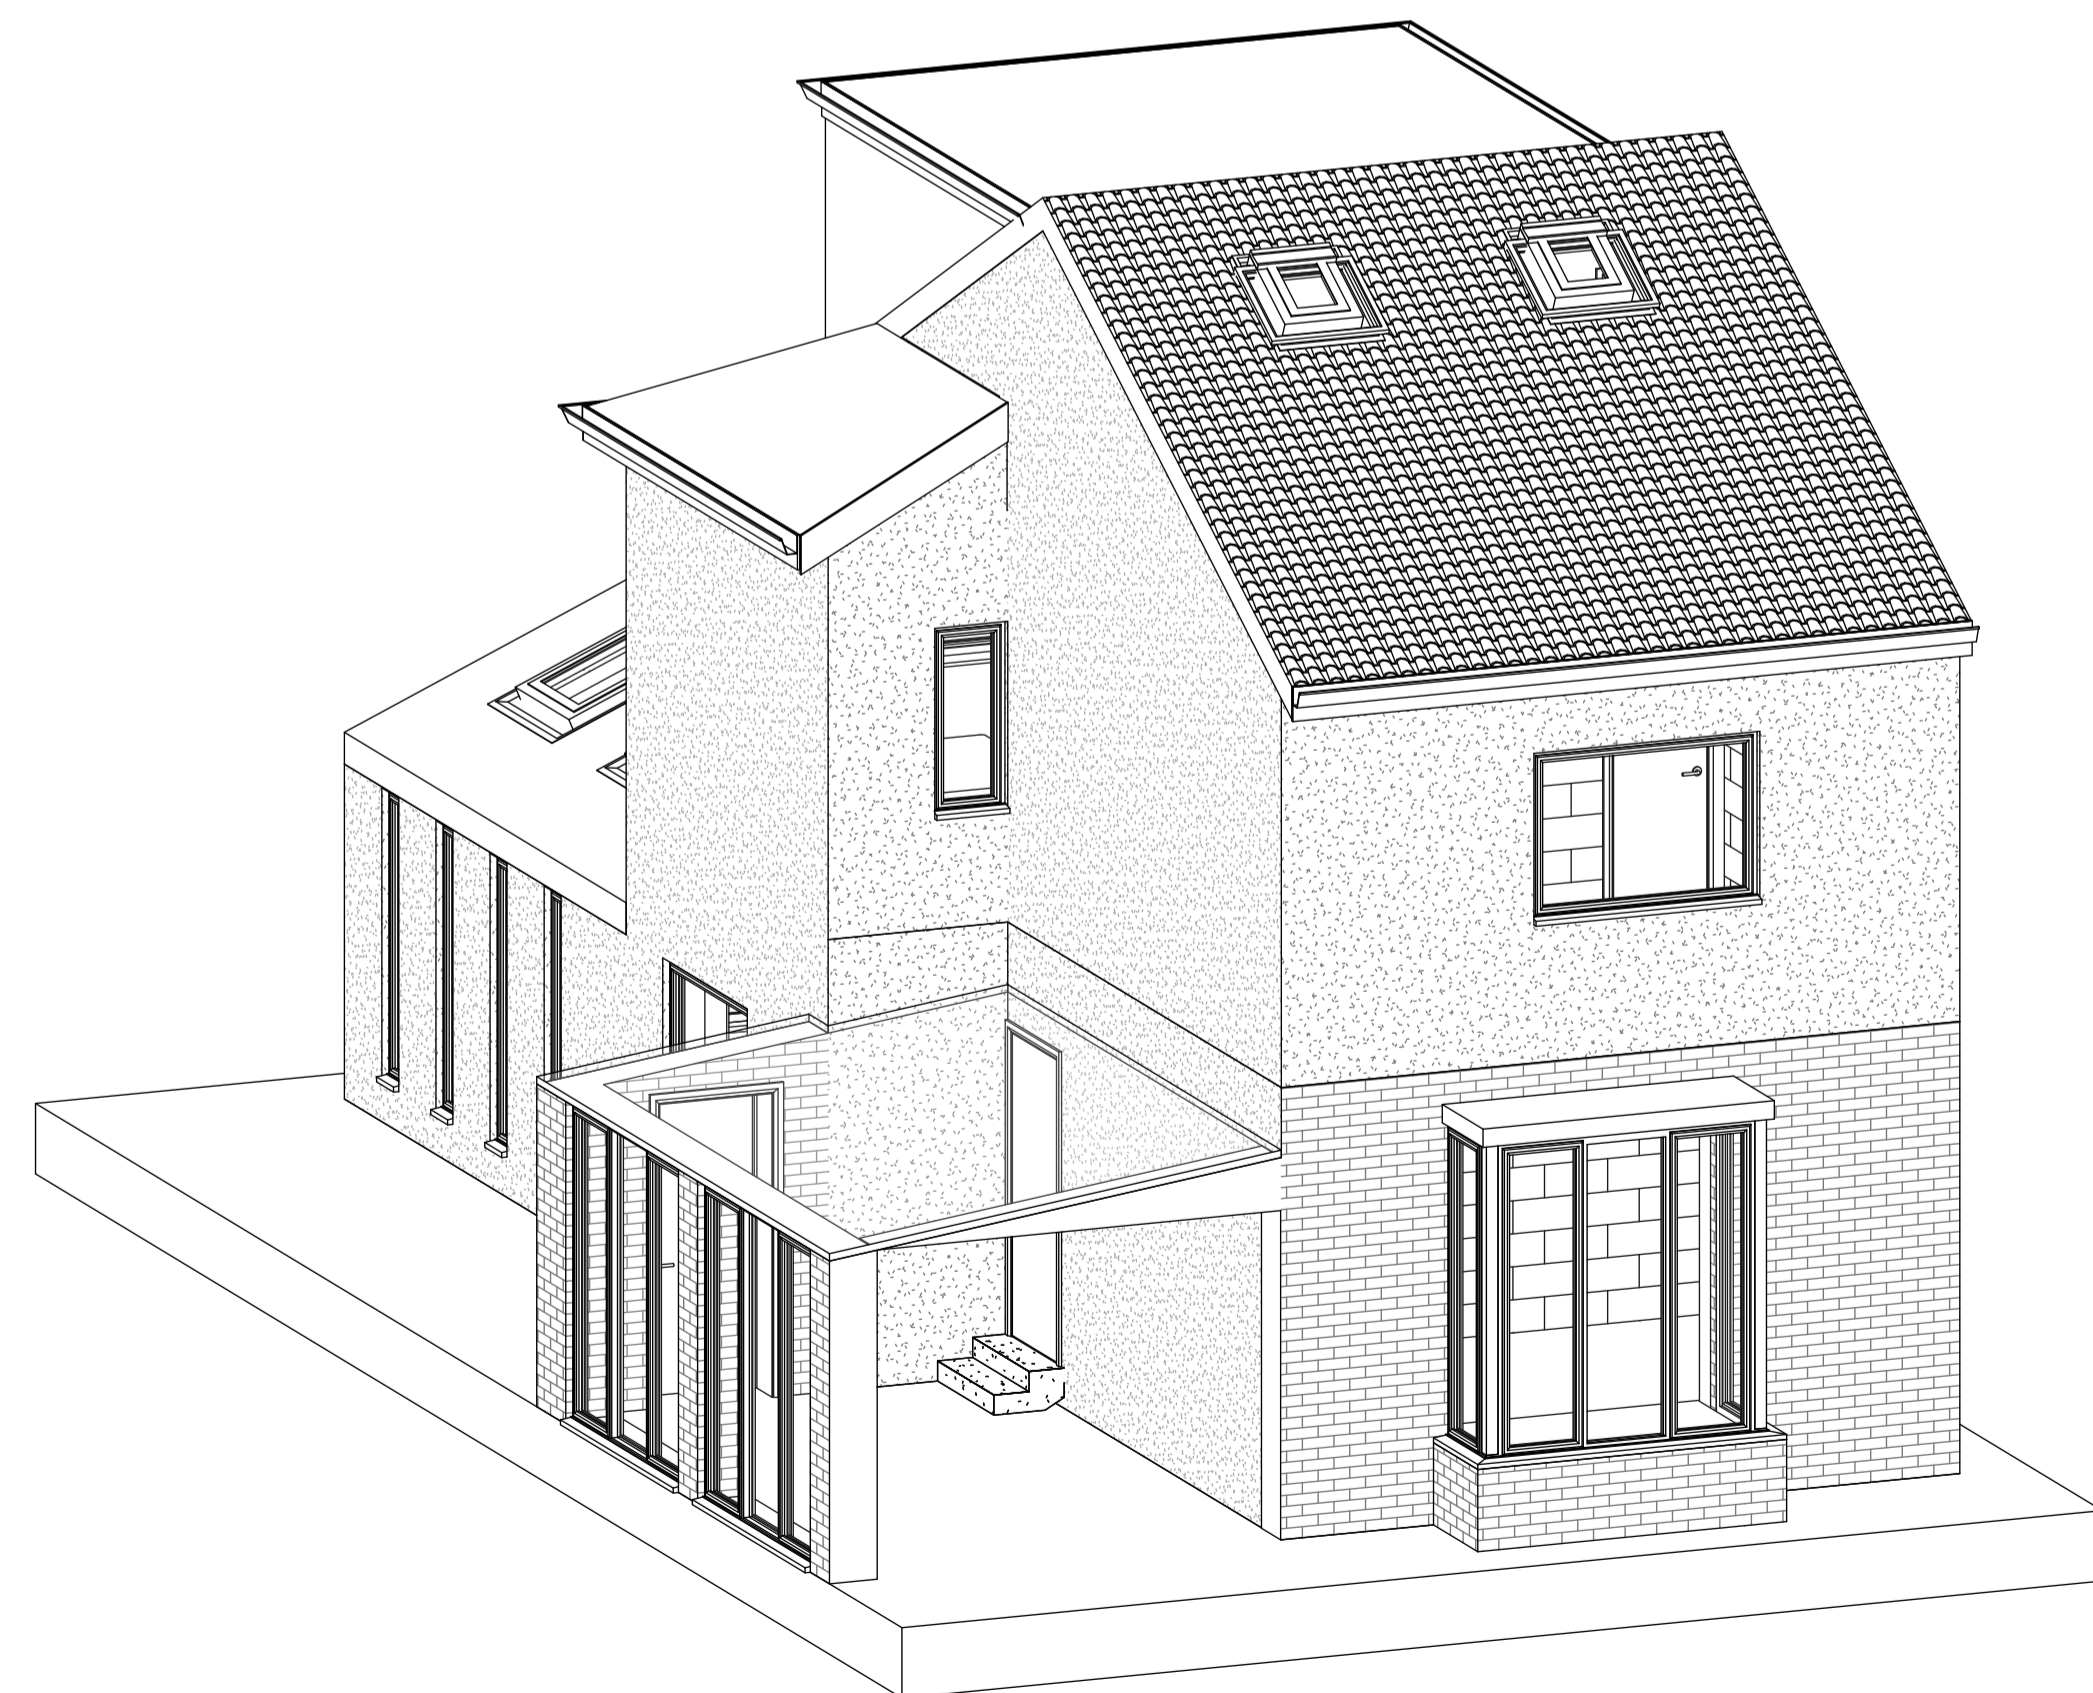

Proposed Front 3D

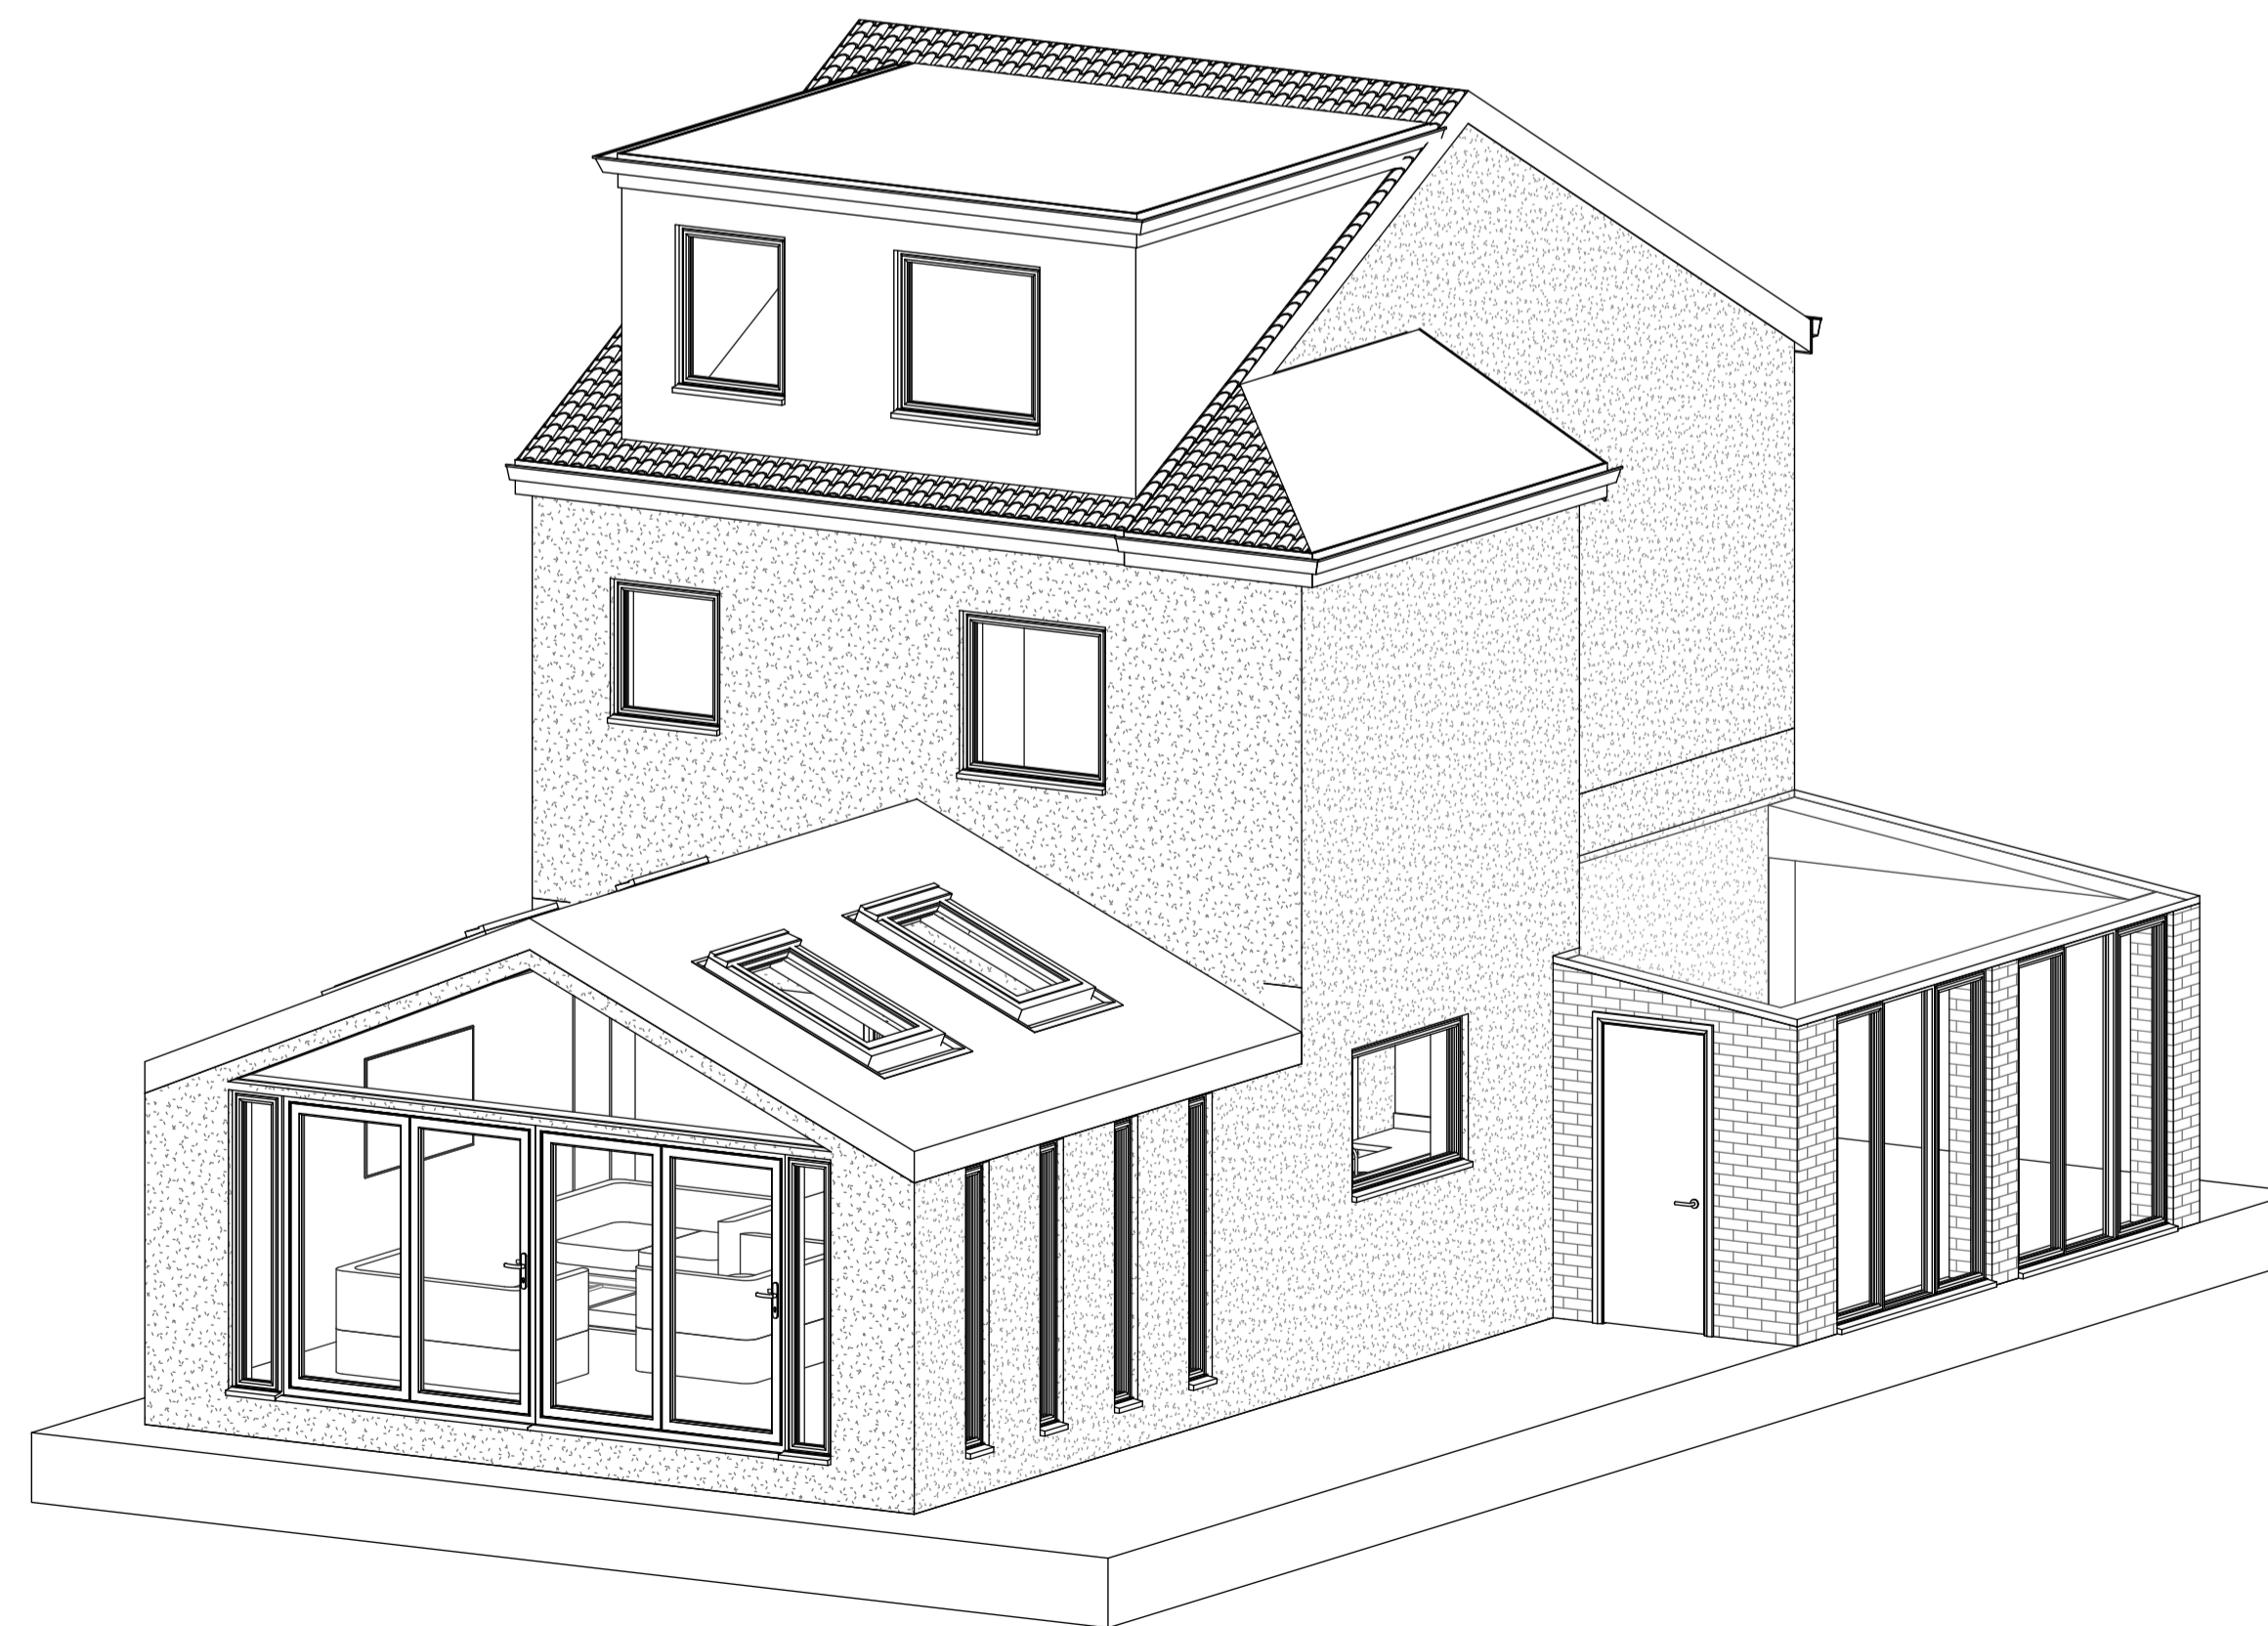

Proposed Rear 3D

Note:
All Dimensions Are Approximate
And TBC On Site By Contractor



Project Name
29 Birklands Road, Cowcliffe, Huddersfield, HD2 2PF

Drawing Title:
Proposed Sections & 3D Views

Drawing Number: TR-A24-0302-006
Scale: 1 : 50@A1

Date: 09/04/24
Revision: Approver

Drawn By: AM
Checked by: JA

Reason For Issue:
Planning