


Proposed First Floor Plan
1:50



Proposed Principal Elevation (West)
1:50



Proposed Side Elevation (South)
1:50

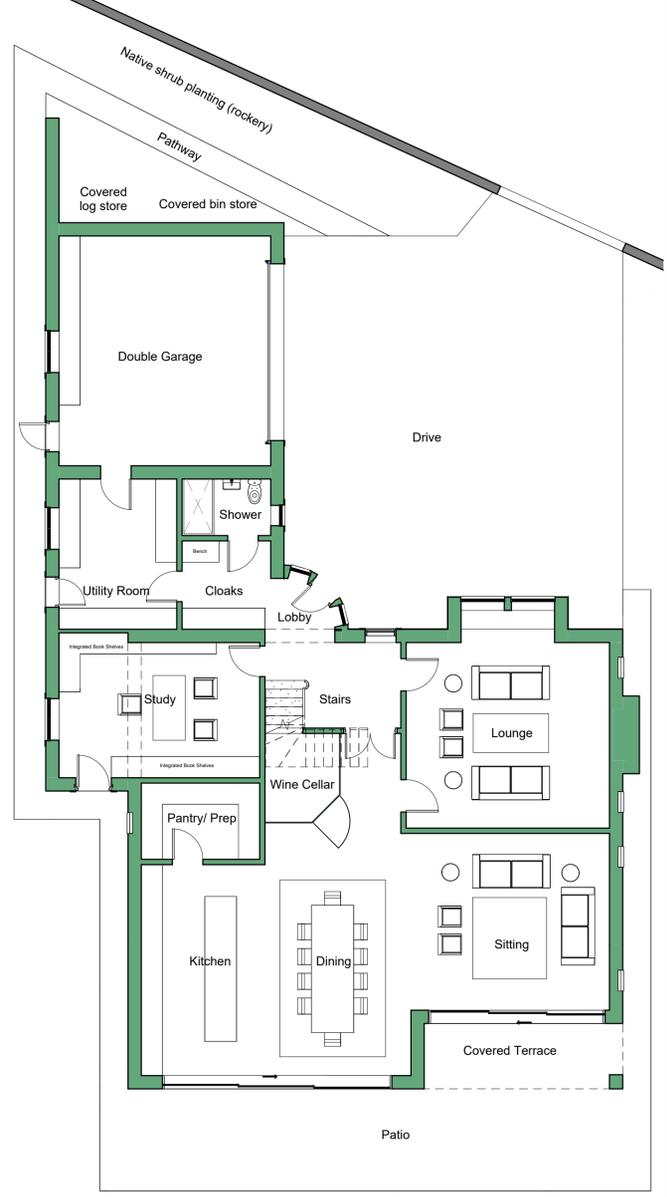


Proposed Ground Floor Plan
1:50



Proposed Rear Elevation (East)
1:50



Proposed Side Elevation (North)
1:50

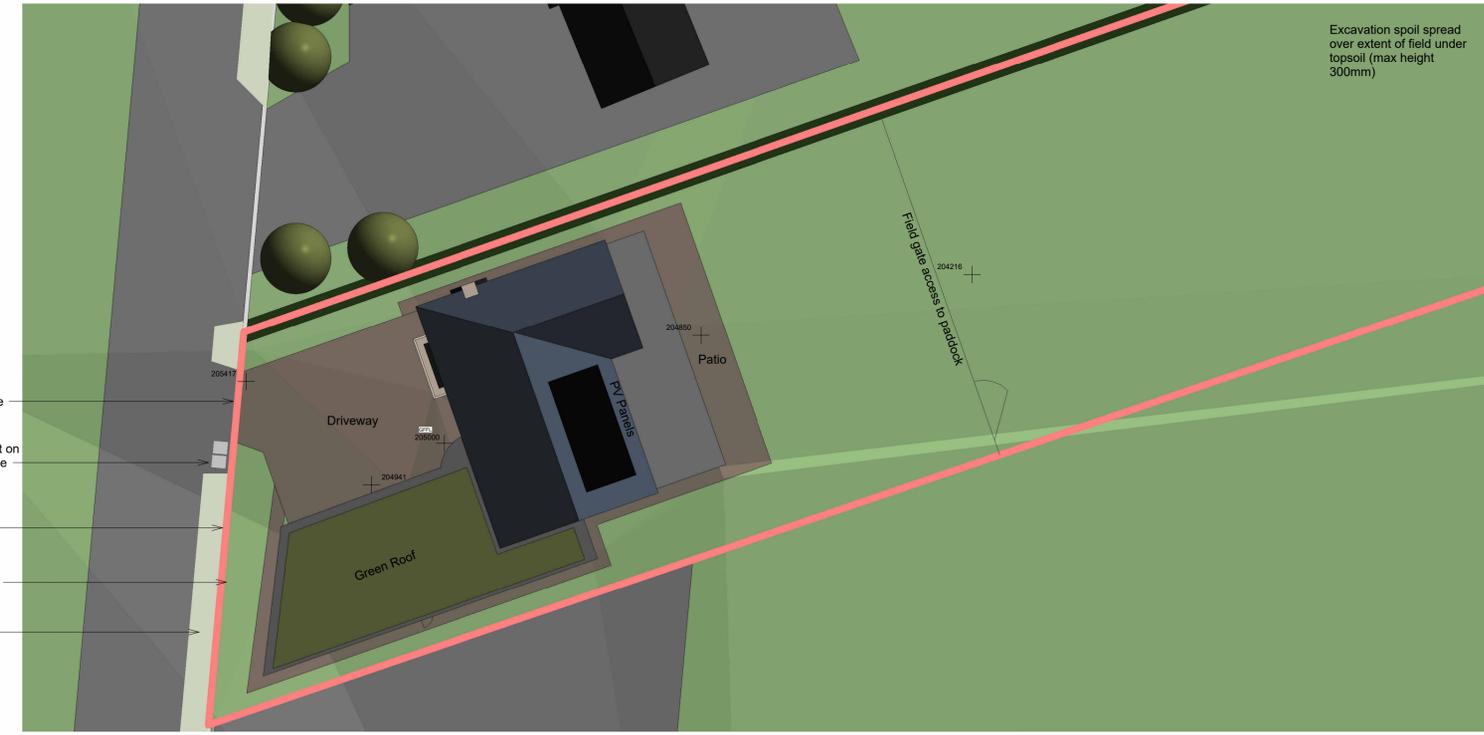

Proposed Site Plan 1:200