


Location Map Scale 1:1250@a4 Shaley Grange, Fearnley Lane, Holmfirth, HD9 1UR

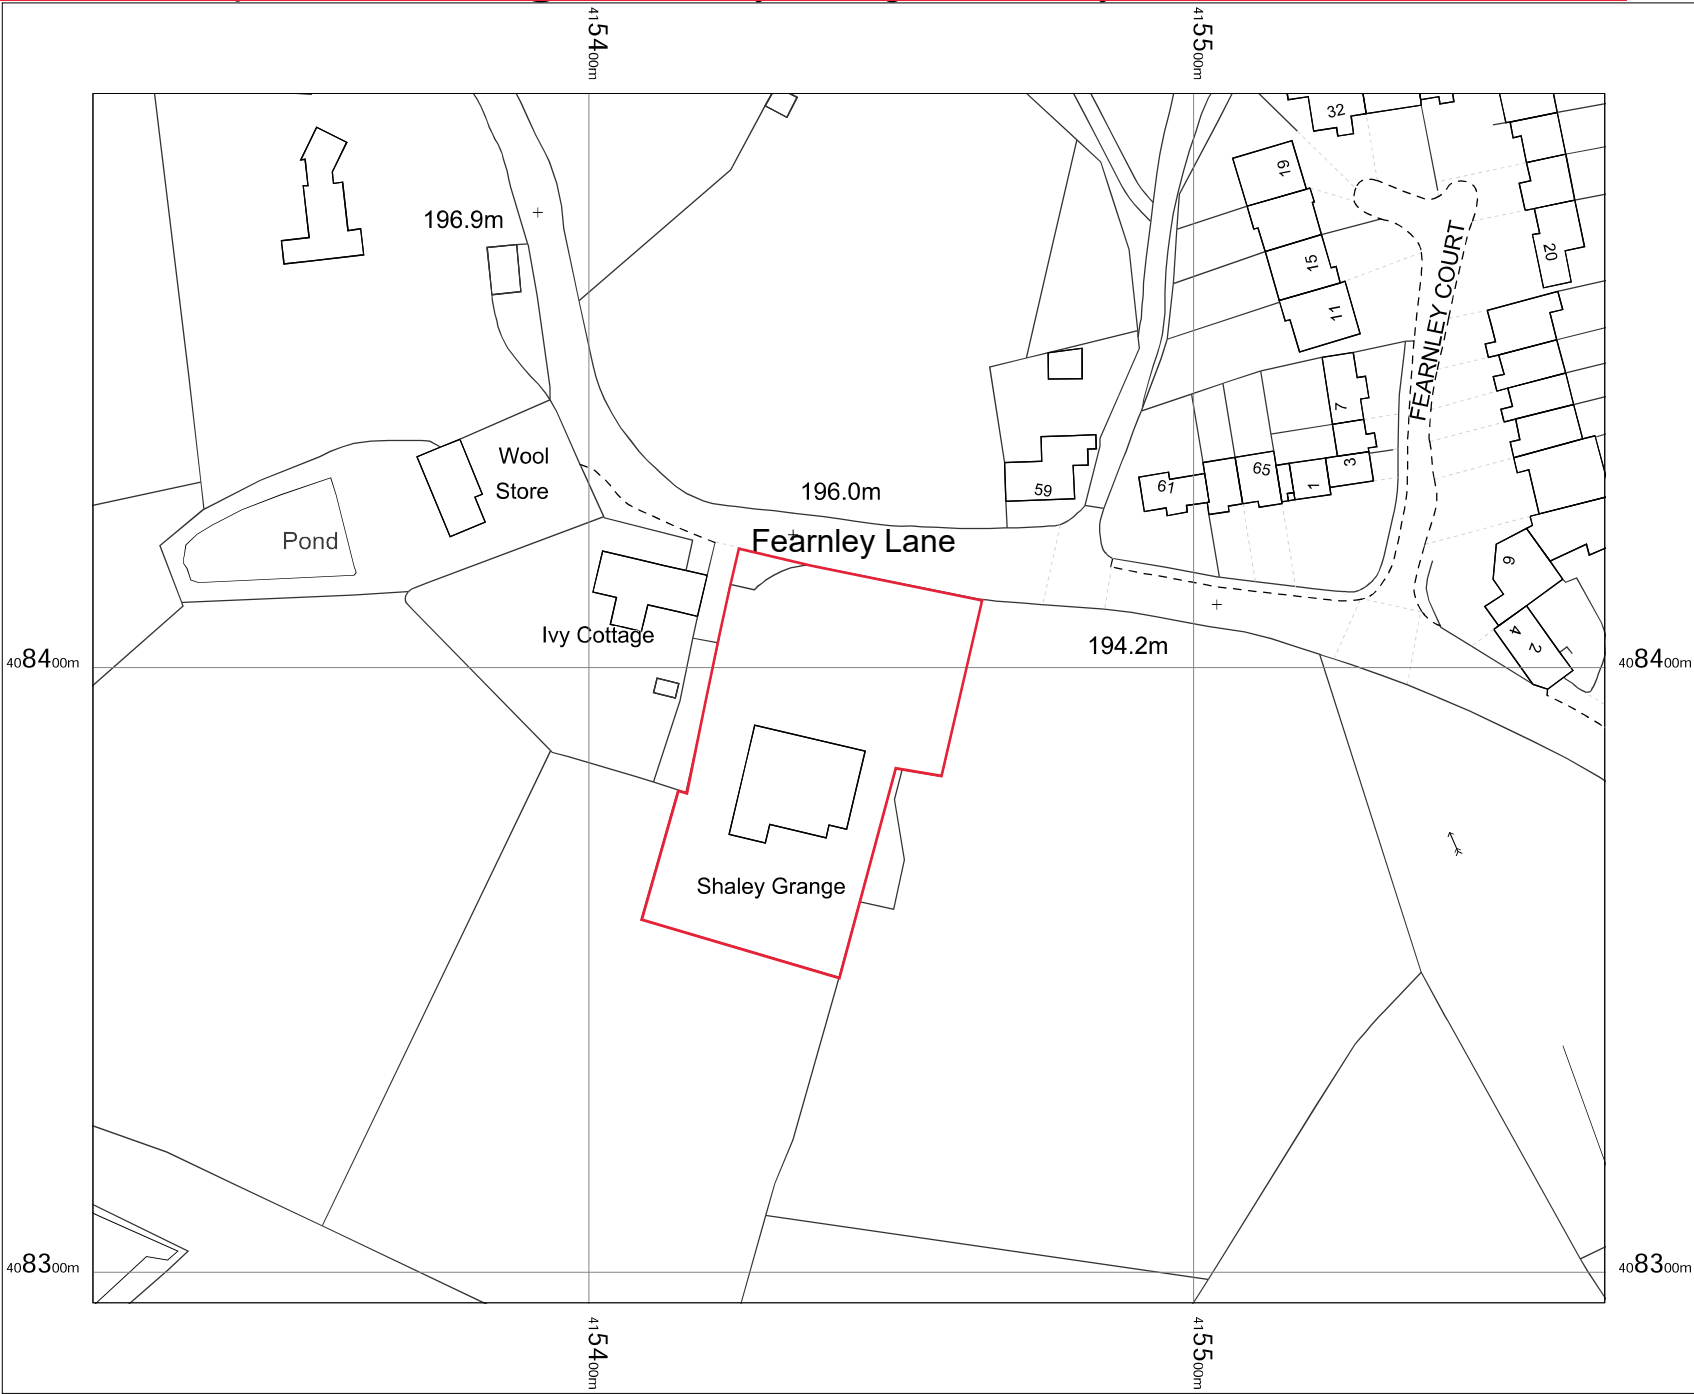

OS MasterMap 1250/2500/10000
scale
Monday, May 19, 2025, ID:
CM-01223082
www.centremapslive.co.uk

1:1250 scale print at A4, Centre:
415443 E, 408395 N

©Crown Copyright Ordnance
Survey, Licence no. AC0000849896



**CENTRE
MAPS
LIVE.**

FOR A BETTER POINT OF VIEW