



DISCLAIMER

THIS DRAWING HAS BEEN REPRODUCED FROM AN HAND MEASURED SURVEY EXTRACT. WE THEREFORE HOLD NO RESPONSIBILITY FOR THE INFORMATION CONTAINED WITHIN THIS DRAWING. ALL DIMENSIONS SHOULD BE CHECKED ON SITE. THE LEGAL EXTENTS OF OWNERSHIP ARE SUBJECT TO CONFIRMATION.


PLEASE NOTE THAT THE THESE DRAWINGS NEED TO BE CONFIRMED BY THE **STRUCTURAL ENGINEER** TO CHECK THE INTEGRITY AND STRENGTH OF THE STRUCTURE SUPPORT

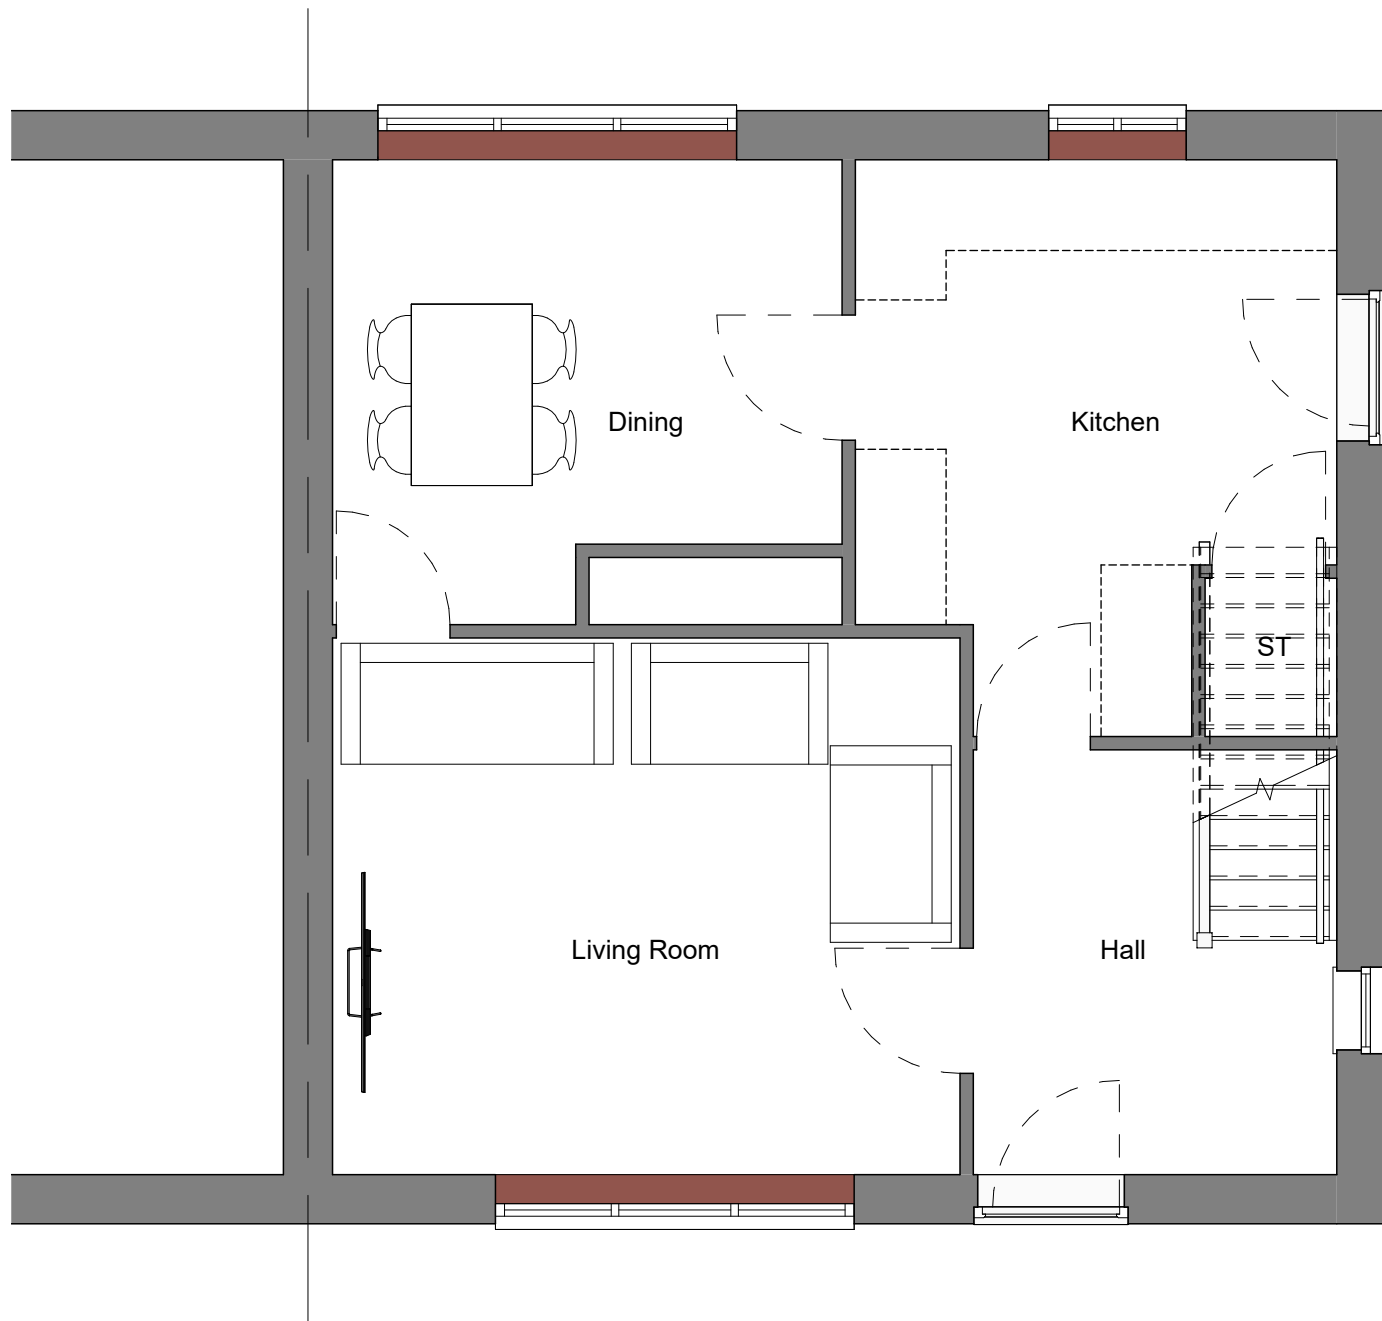

Ground Floor - Existing
1 : 50

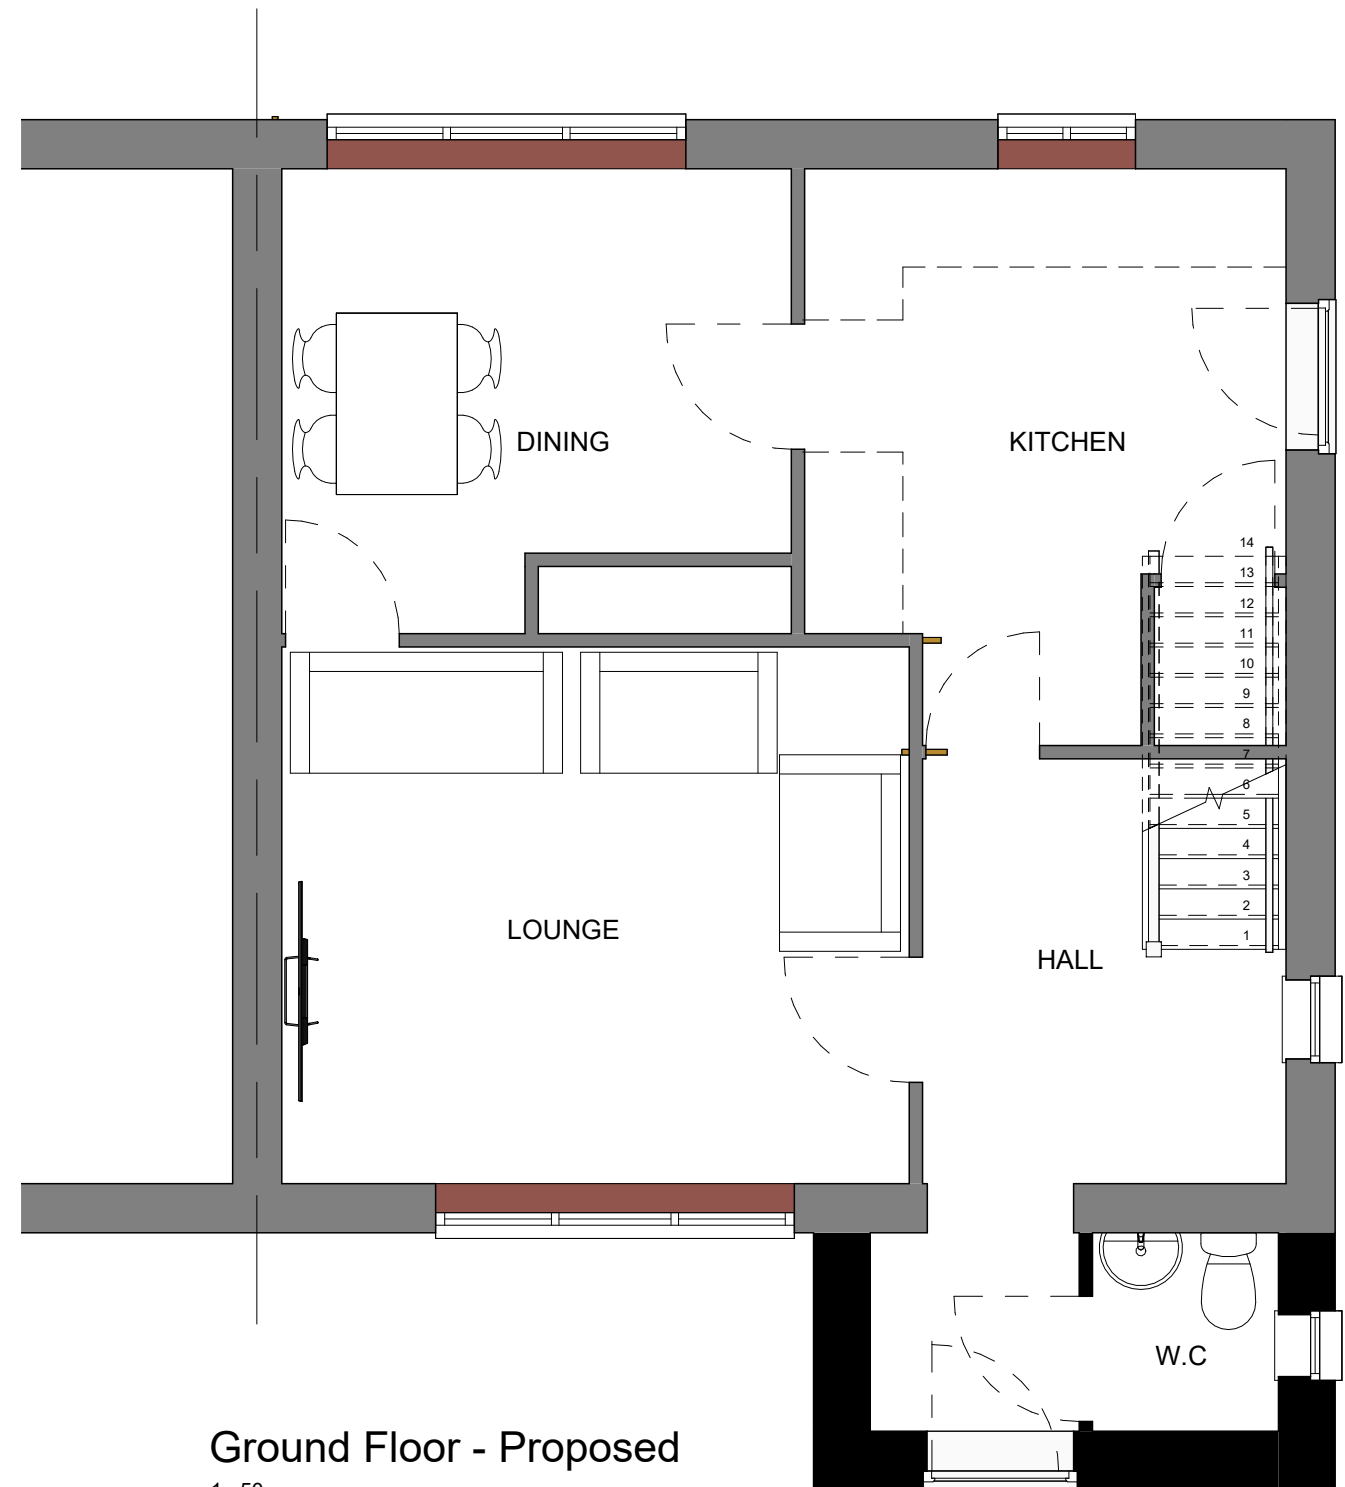

Ground Floor - Proposed
1 : 50

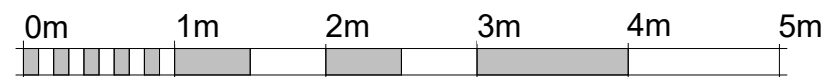

SCALE 1:50 @ A3

NOTES
ALL WORK TO BE CARRIED OUT IN ACCORDANCE WITH THE BUILDING REGULATIONS AND THE REQUIREMENTS OF THE LOCAL AUTHORITY.

CLIENT NAZAR	PROJECT 46 COULE ROYD	TITLE PERMITTED DEVELOPMENT GROUND FLOOR
------------------------	---------------------------------	--------------------------------------------------------

DRAWN BY: MA	CHECKED BY: MA	STATUS: PLANNING	REVISION:
SCALE: 1 : 50 @ A3	DATE: NOV '24	DRAWING NO: 001	

REV	DESCRIPTION	BY	CHKD	DATE
-----	-------------	----	------	------



THIS DRAWING IS COPYRIGHT AND THE INTELLECTUAL PROPERTY OF KUDEx ARCHITECTURE. THIS DRAWING MAY NOT BE REPRODUCED IN WHOLE OR IN PART WITHOUT WRITTEN AUTHORITY. NO DIMENSIONS TO BE SCALED FROM THIS DRAWING. ALL DIMENSIONS TO BE CHECKED ON SITE PRIOR TO COMMENCEMENT OF WORKS AND ANY DISCREPANCIES REPORTED TO THE ARCHITECT/ ENGINEER/ CONTRACTOR.