


Typical Image

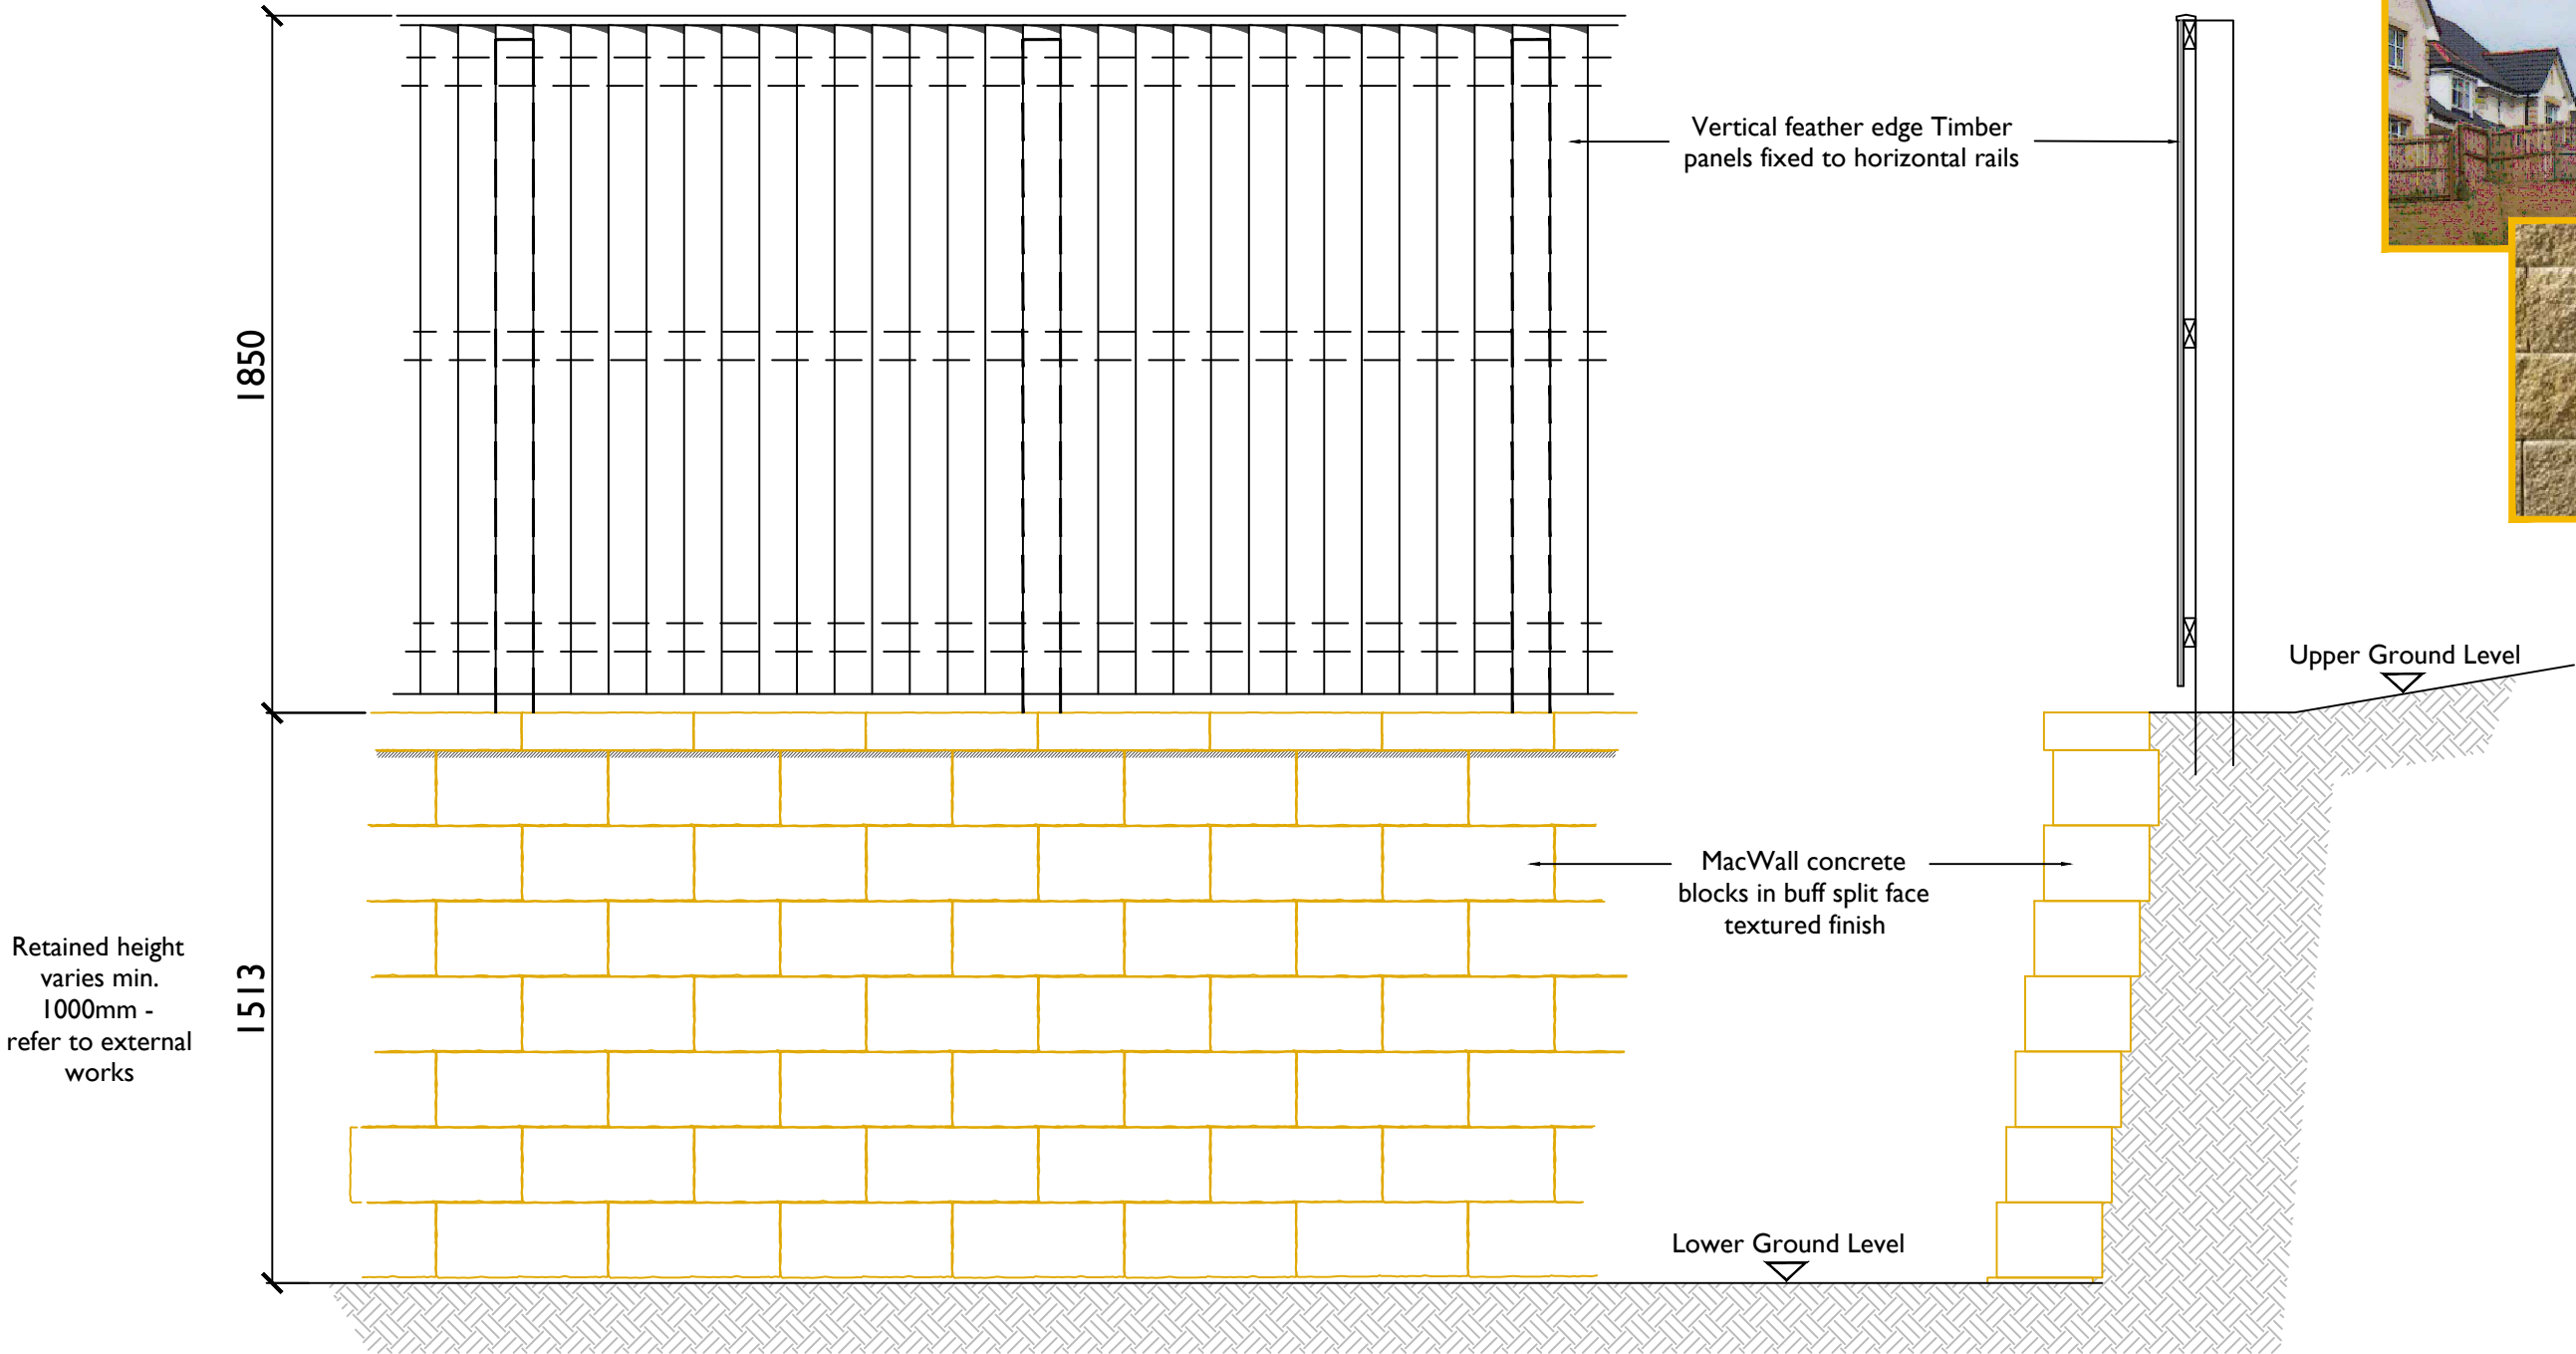

Typical Elevation

Section

A TYPICAL IMAGES ADDED GS 28.04.25

REV:	DESCRIPTION:	BY:	DATE:
STATUS:	CONSTRUCTION ISSUE		



Newett Homes
Thorp Arch Grange
Walton Road
Thorp Arch
Wetherby, LS23 7BA
Tel: 01937 543 599

PROJECT:
Standard Details

DRAWING TITLE:
Macwall with Timber fence

SCALE AT A3: 1:20	DATE: 25/03/25	DRAWN: GS	CHECKED:
DRAWING NO: NH/SD/PL/104			REVISION: A