



Typical Image



Cast Stone twice weathered coping

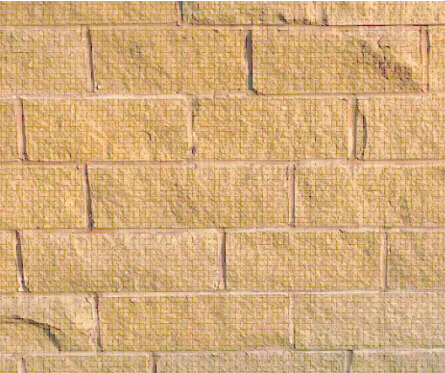

AD Calvert Witton Fell Sandstone
140mm coursed lightly pitched

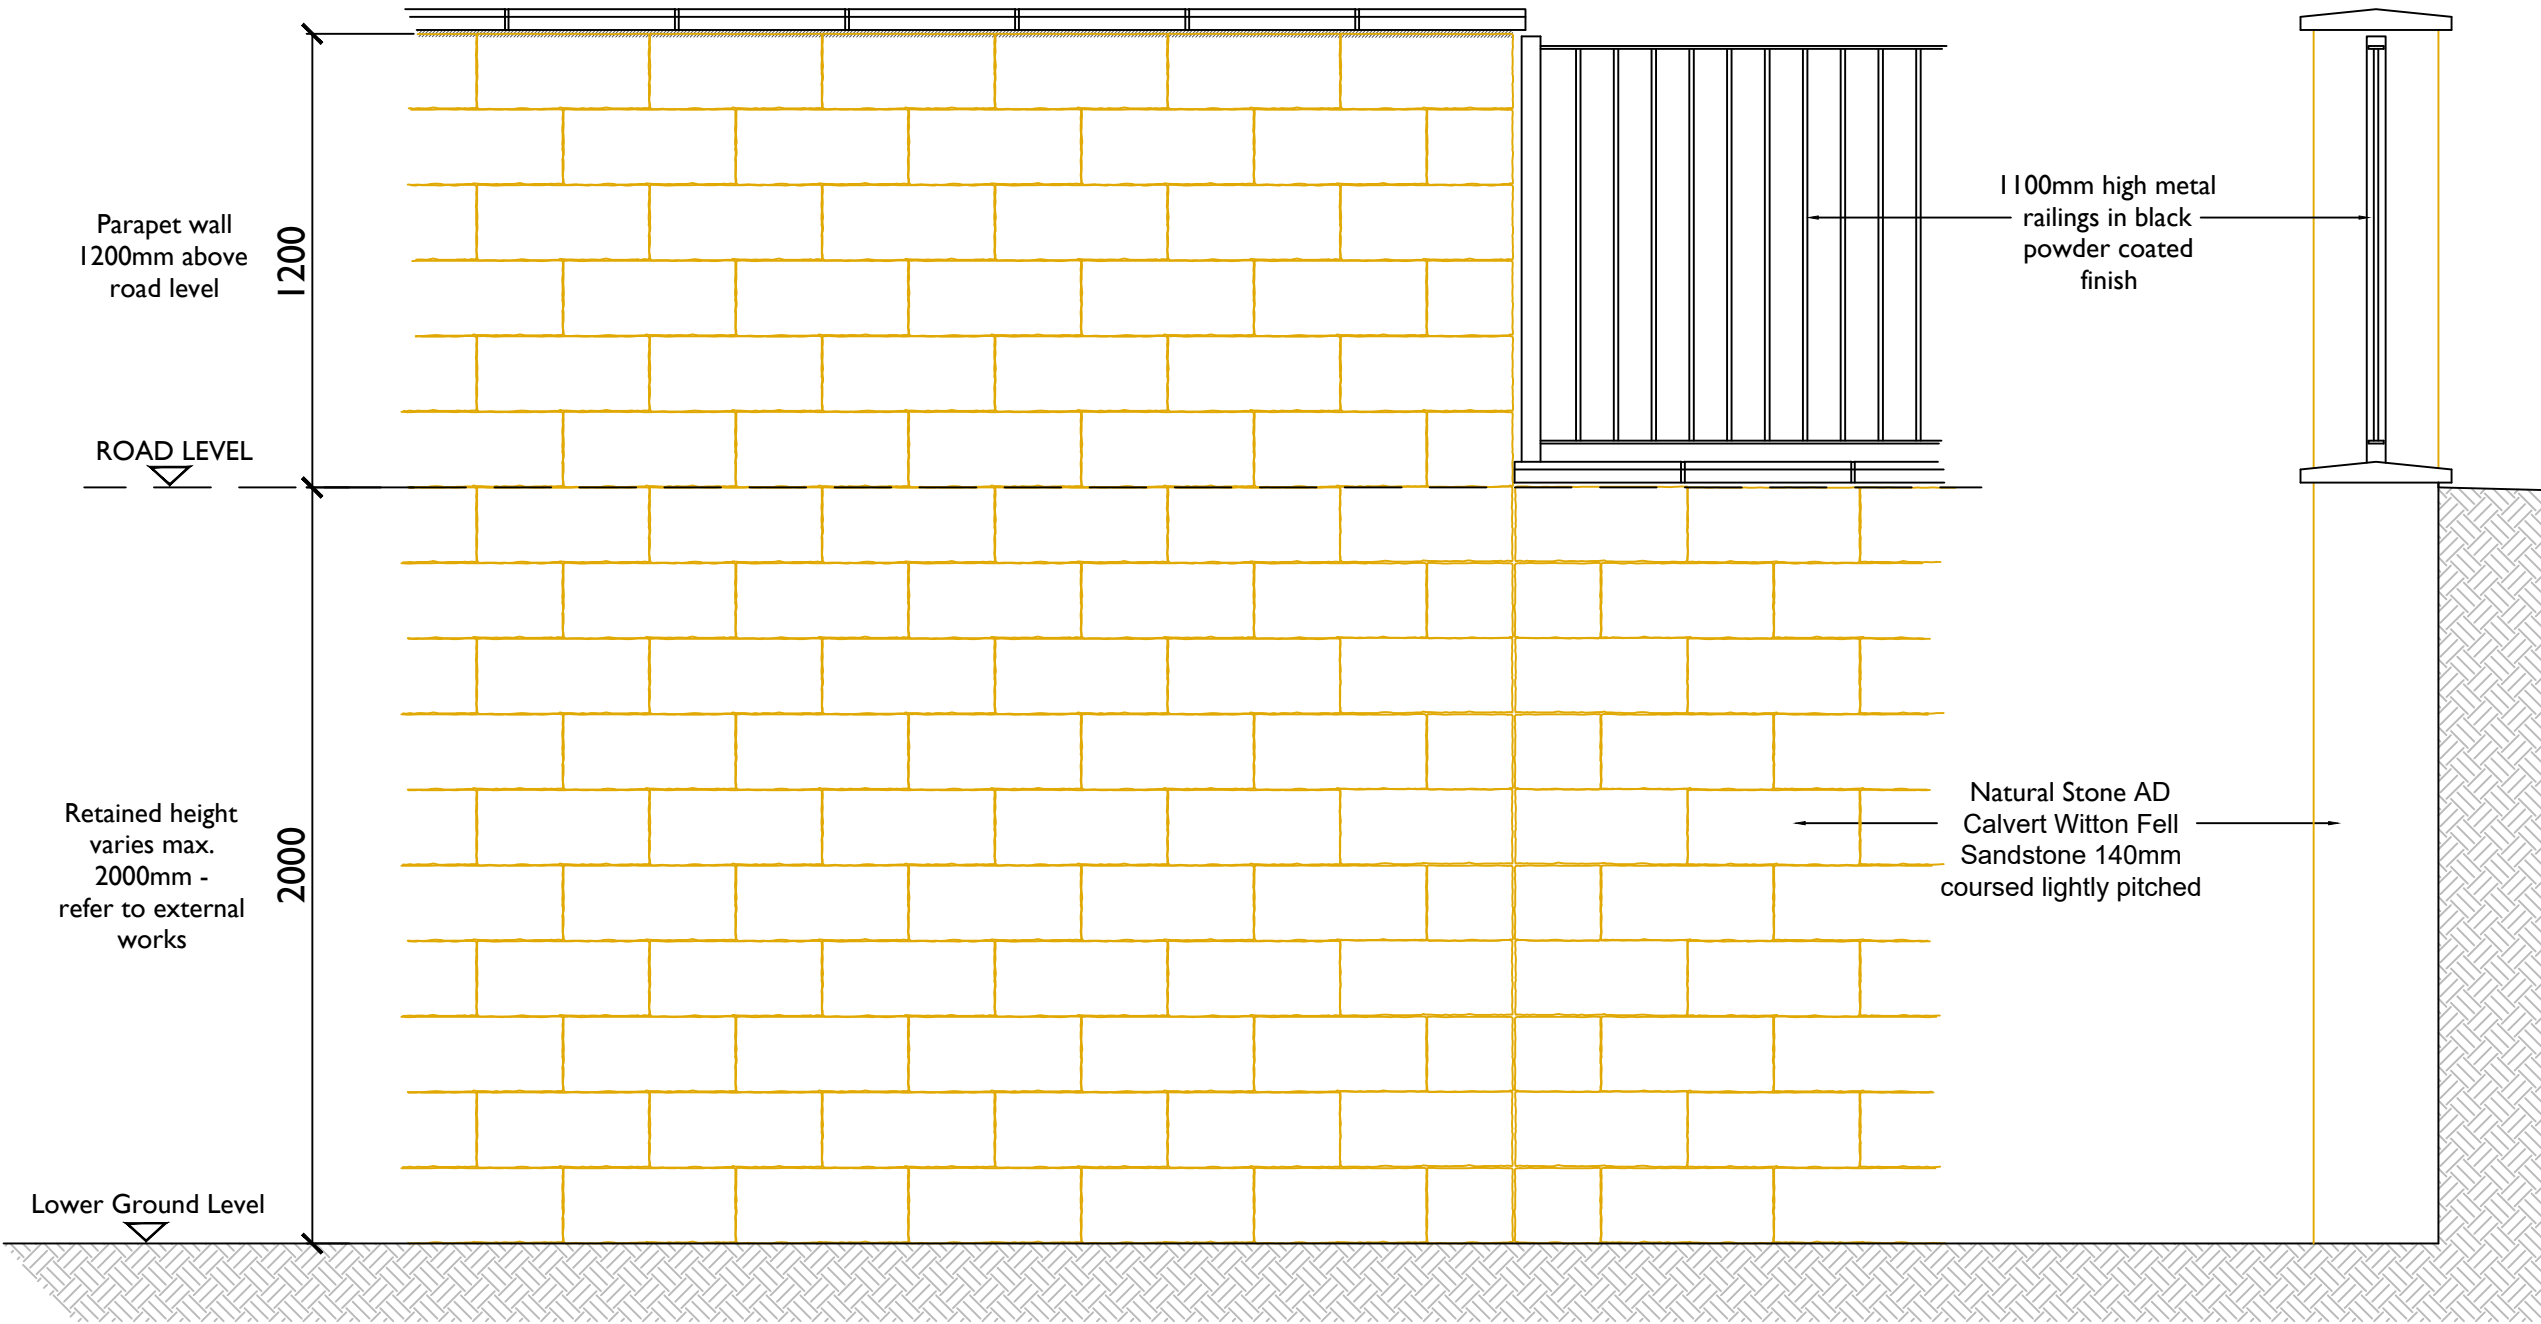

Typical Elevation

Section

REV:	DESCRIPTION:	BY:	DATE:
STATUS:	CONSTRUCTION ISSUE		



Newett Homes
Thorp Arch Grange
Walton Road
Thorp Arch
Wetherby, LS23 7BA
Tel: 01937 543 599

PROJECT:	Standard Details
DRAWING TITLE:	Natural Stone retaining wall & railings

SCALE AT A3: 1:20	DATE: 25/03/25	DRAWN: GS	CHECKED:
DRAWING NO: NH/SD/PL/106	REVISION: -		