


Typical Images

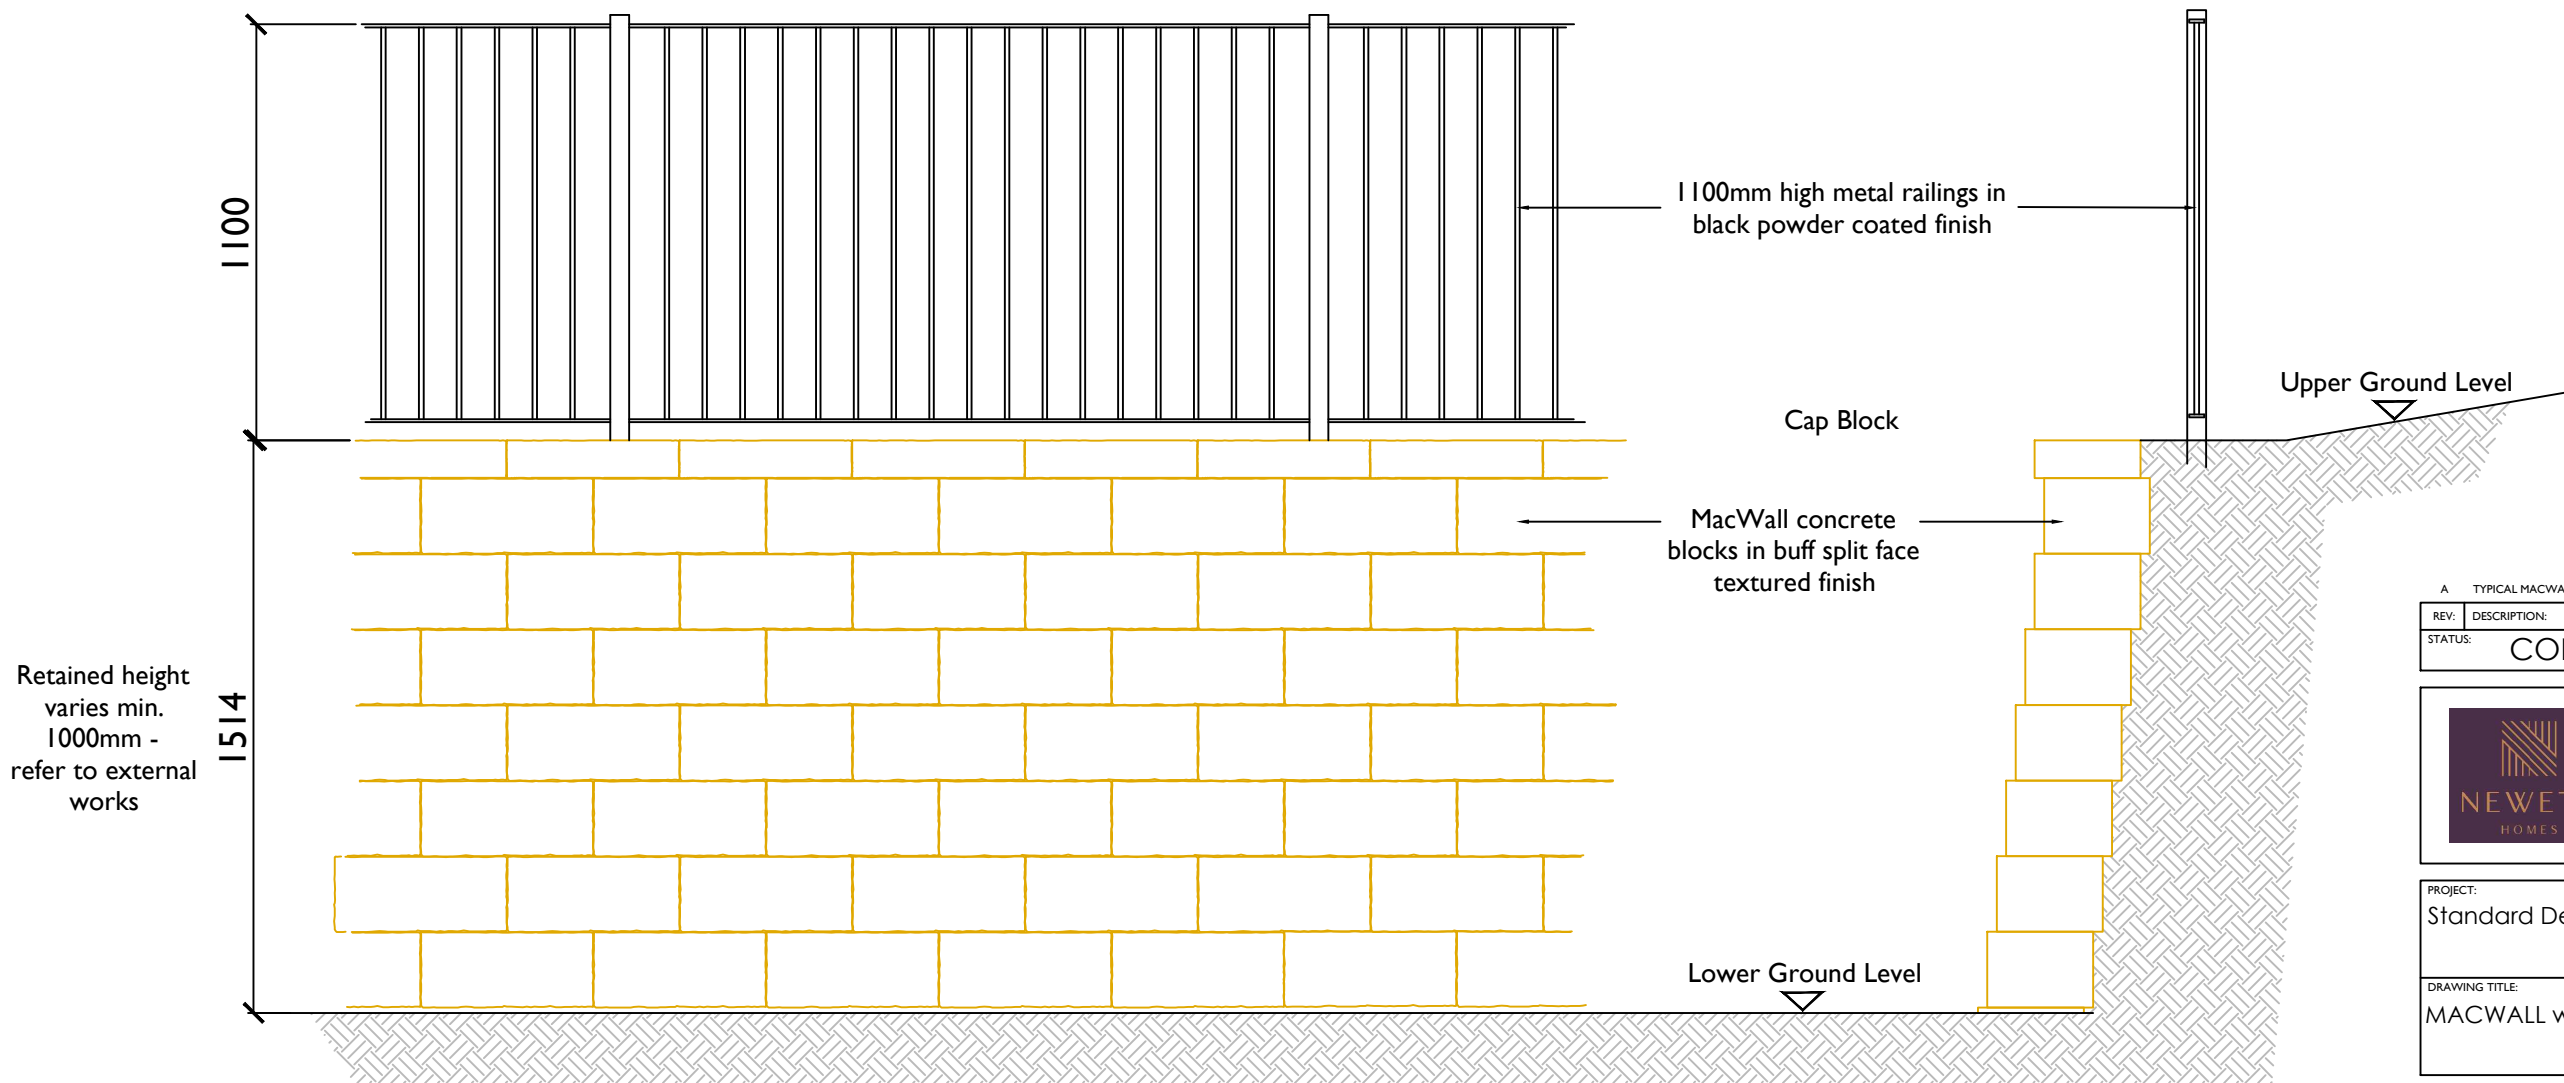

Elevation

Section

A TYPICAL MACWALL IMAGES ADDED		GS 25.04.25	
REV:	DESCRIPTION:	BY:	DATE:
STATUS: CONSTRUCTION ISSUE			
		Newett Homes Thorp Arch Grange Walton Road Thorp Arch Wetherby, LS23 7BA Tel: 01937 543 599	
PROJECT: Standard Details			
DRAWING TITLE: MACWALL with Metal Railings			
SCALE AT A3: 1:20	DATE: 25/03/25	DRAWN: GS	CHECKED:
DRAWING NO: NH/SD/PL/103			REVISION: A