



Metal Railings to Front Gardens

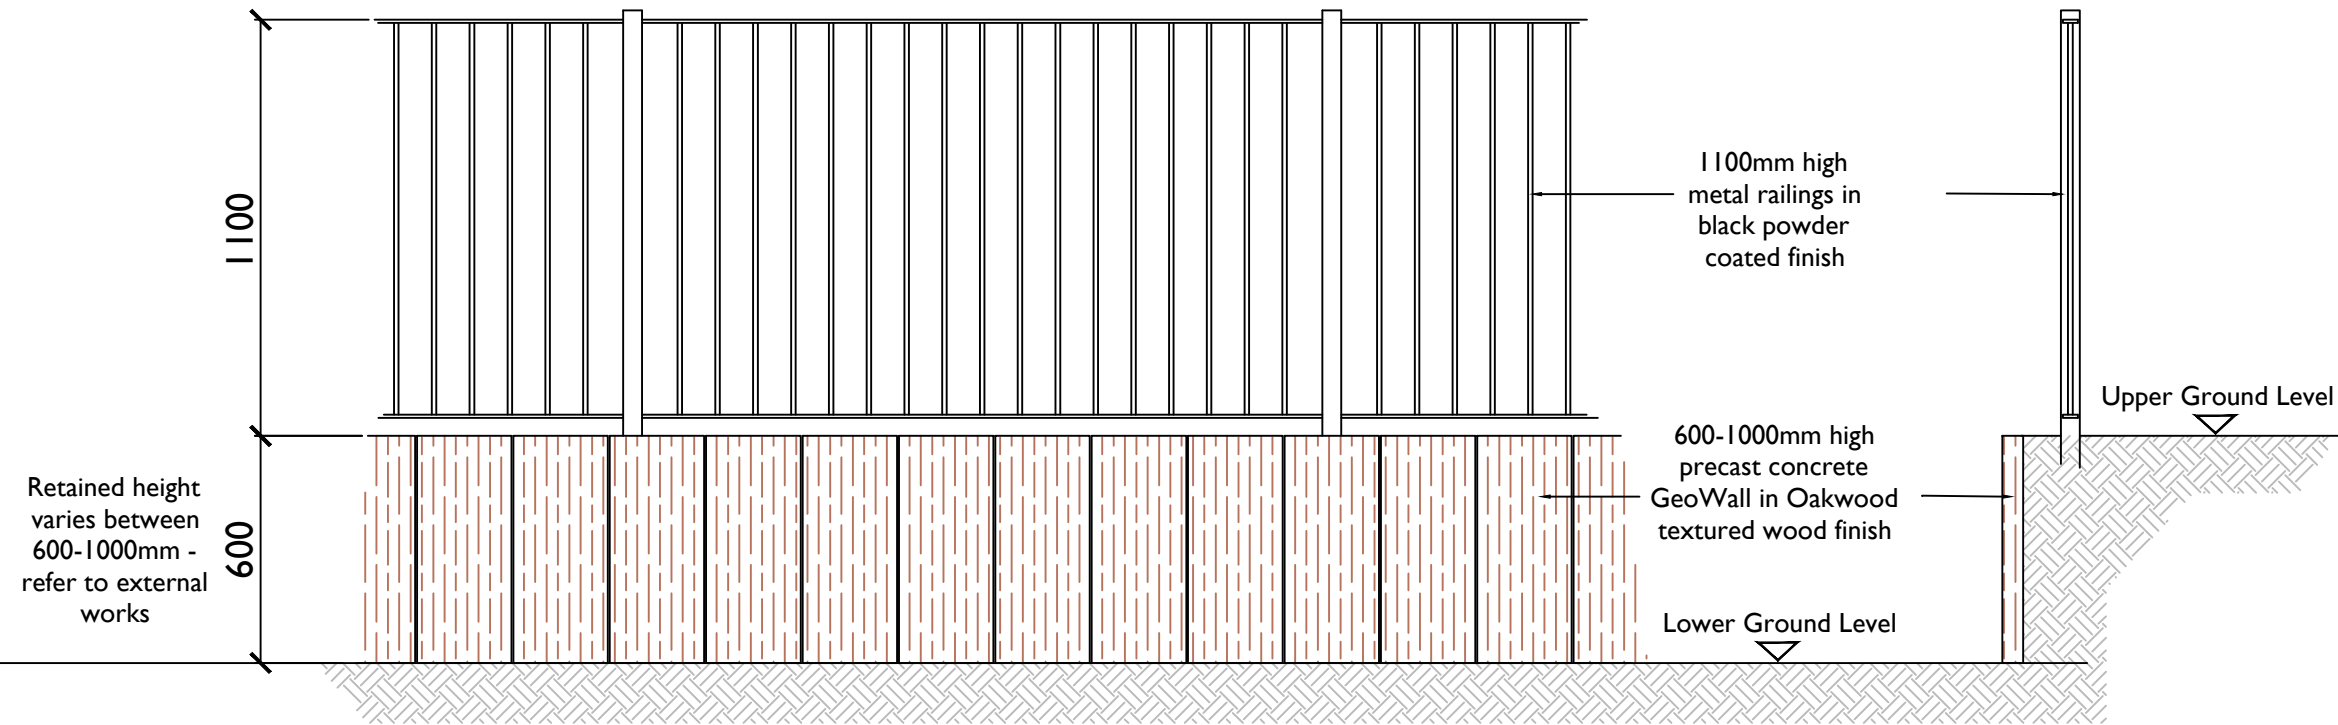


Typical Elevation

Section

Typical images (railings)

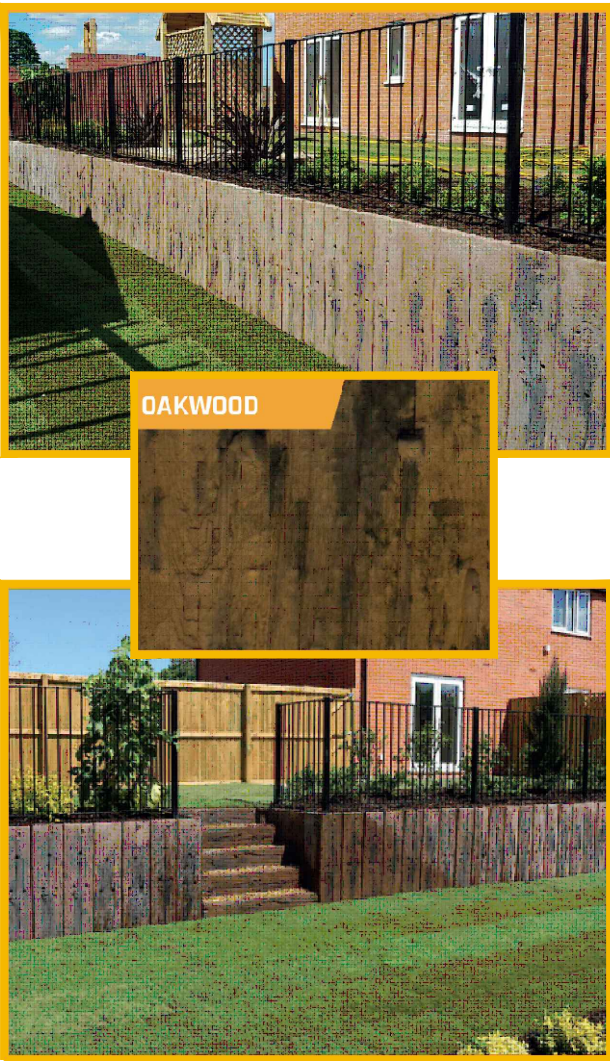

Timber Railings to Rear Gardens

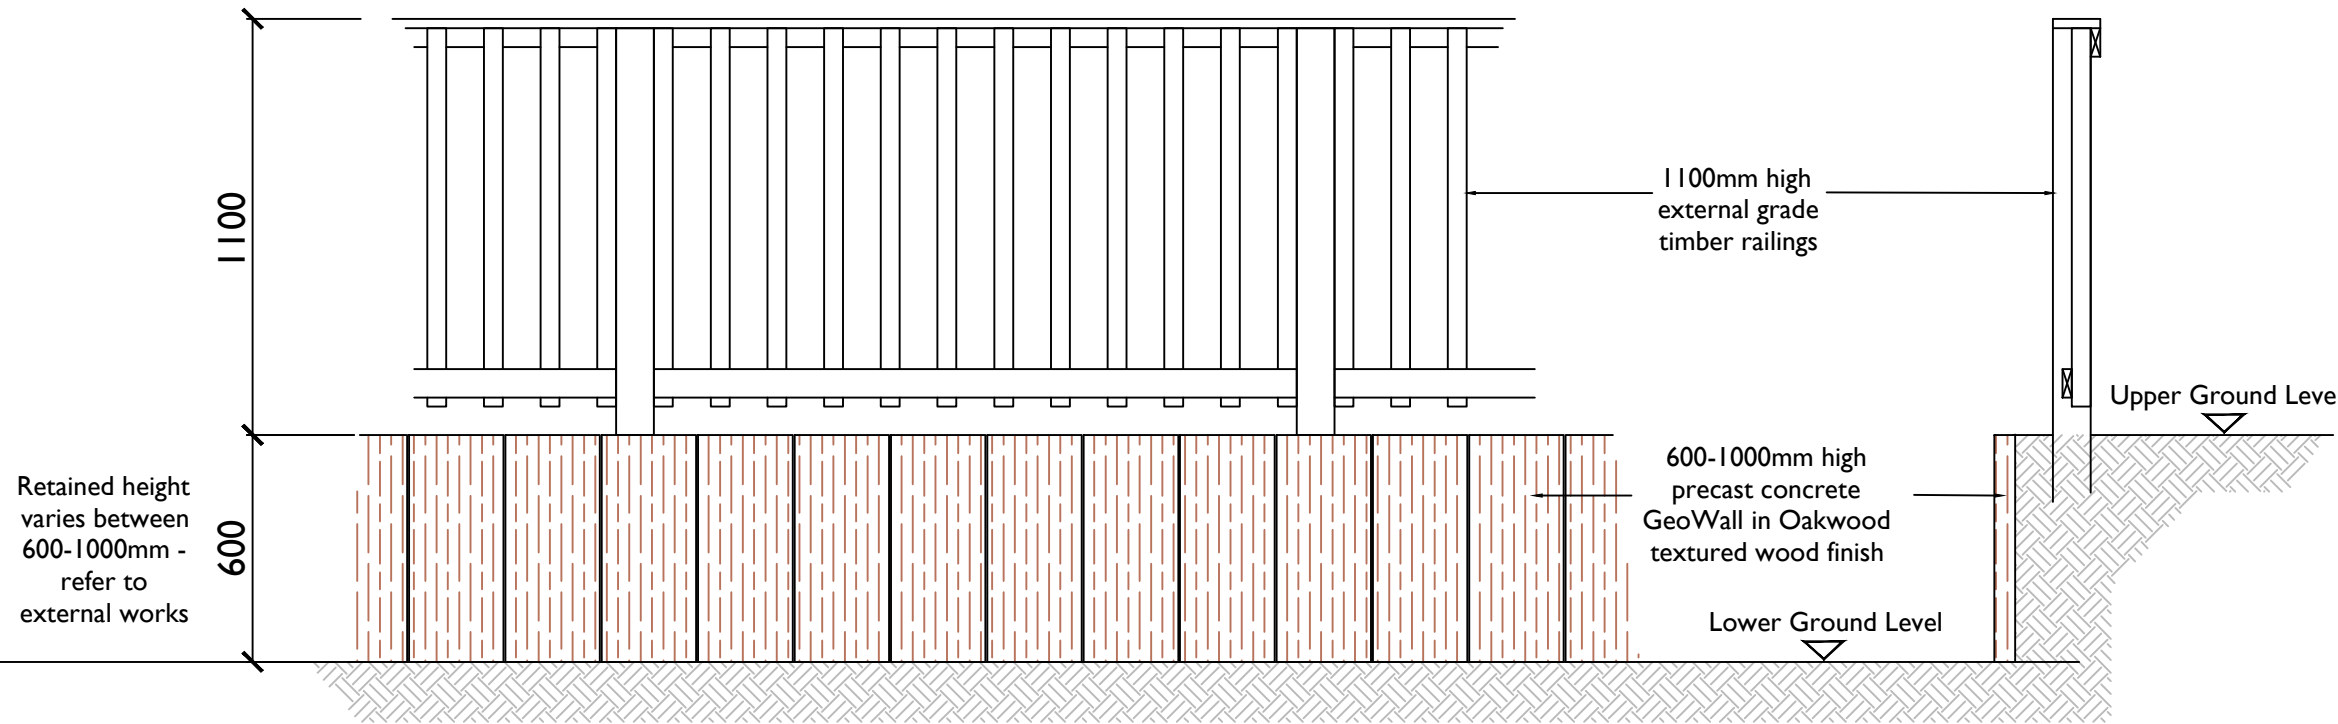

Typical Elevation

Section

A		TYPICAL GEOWALL IMAGES ADDED		GS	25.04.25
REV:		DESCRIPTION:		BY:	DATE:
STATUS:				CONSTRUCTION ISSUE	
		Newett Homes Thorp Arch Grange Walton Road Thorp Arch Wetherby, LS23 7BA Tel: 01937 543 599			
PROJECT:					
Standard Details					
DRAWING TITLE:					
GeoWall with Railings (Metal/Timber)					
SCALE AT A3:		DATE:		DRAWN:	
1:20		25/03/25		GS	
DRAWING NO:				CHECKED:	
NH/SD/PL/102				REVISION:	
				A	