




Typical Images

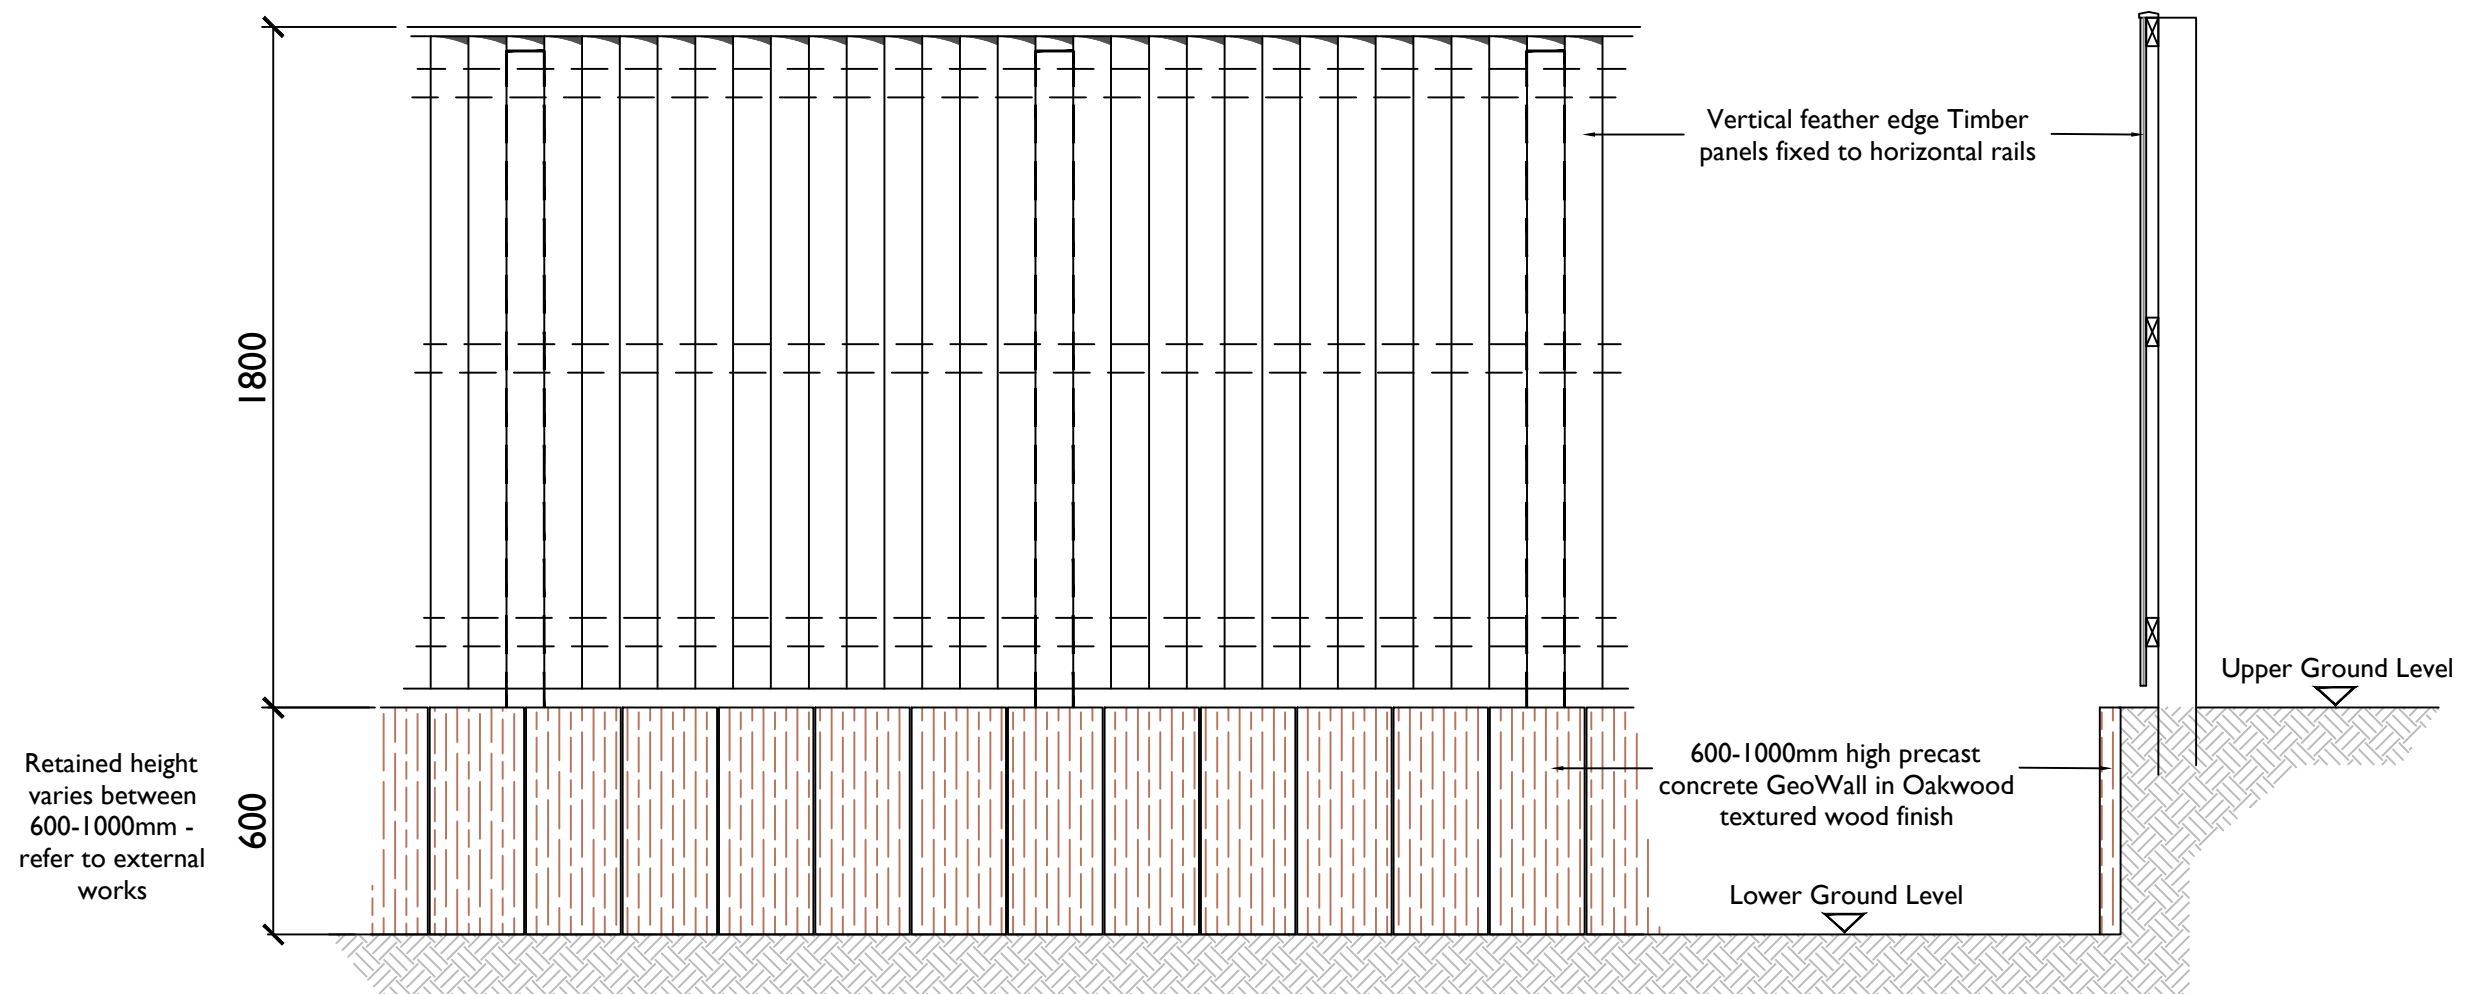

Typical Elevation

Section

A		TYPICAL GEOWALL IMAGES ADDED		GS	25.04.25
REV:		DESCRIPTION:		BY:	DATE:
STATUS:		CONSTRUCTION ISSUE			
		Newett Homes Thorp Arch Grange Walton Road Thorp Arch Wetherby, LS23 7BA Tel: 01937 543 599			
PROJECT:					
Standard Details					
DRAWING TITLE:					
GeoWall with Feather Edge Fence					
SCALE AT A3:		DATE:		DRAWN:	
1:20		25/03/25		GS	
DRAWING NO:				CHECKED:	
NH/SD/PL/101				REVISION:	
				A	