




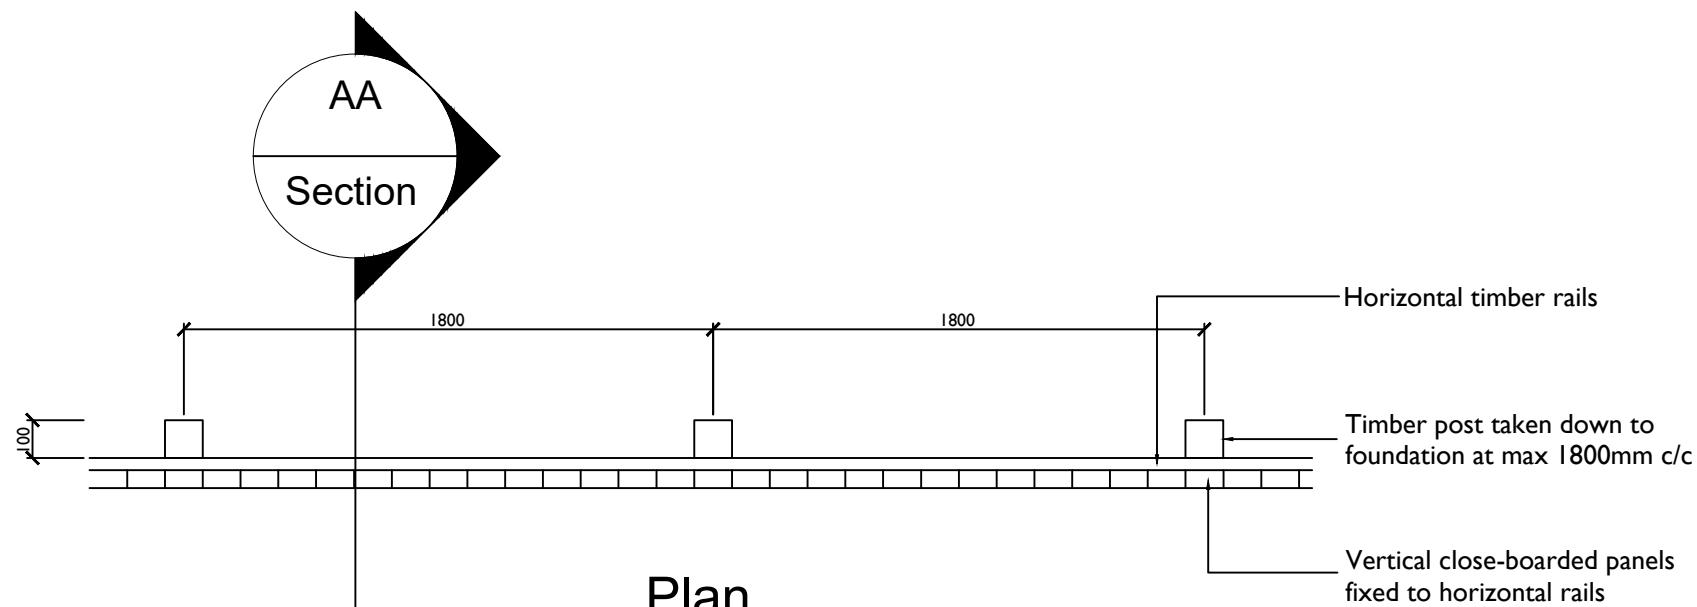

Acoustic fence should be built from close-boarded timber fencing with a mass per unit area $\geq 10\text{kg/m}^2$. Fence should have no gaps or holes and should be fully sealed at the ground (no gravel board).

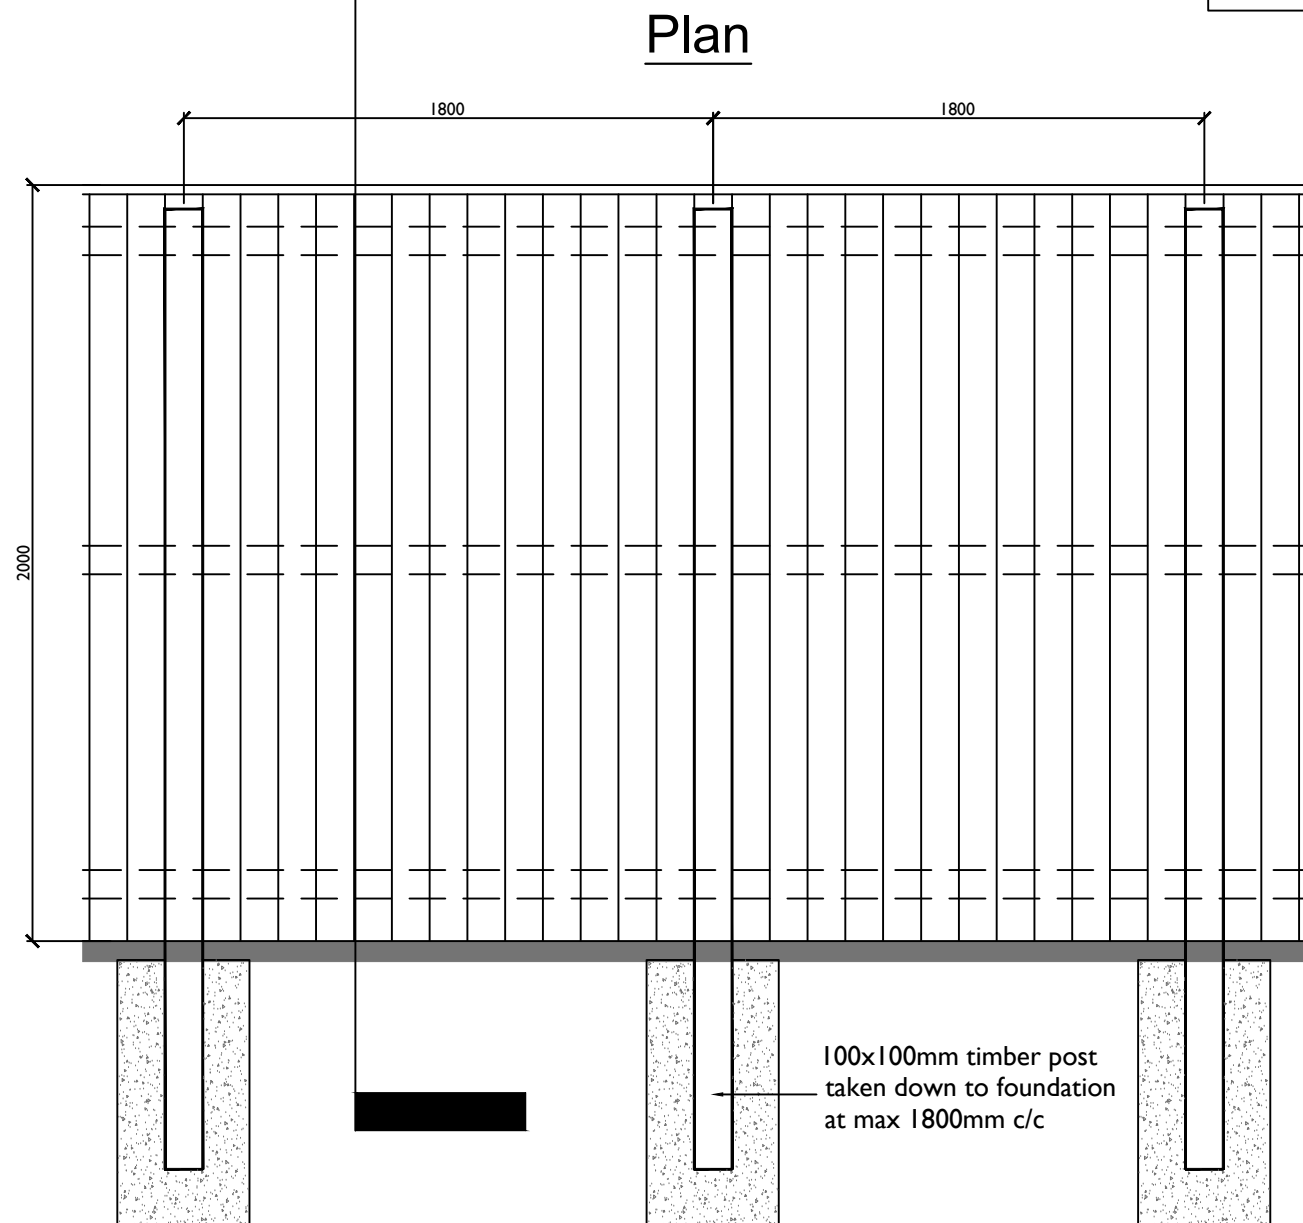

Typical Elevation

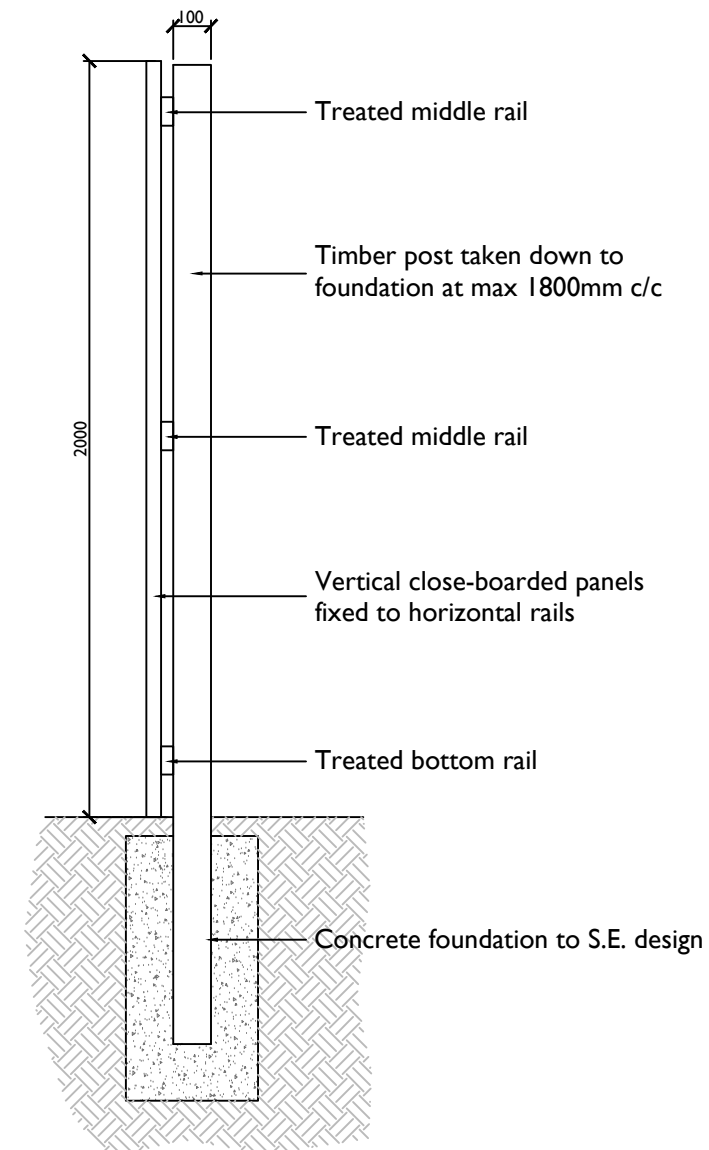

Section

REV:	DESCRIPTION:	BY:	DATE:
STATUS:		CONSTRUCTION ISSUE	
Newett Homes Thorp Arch Grange Walton Road Thorp Arch Wetherby, LS23 7BA Tel: 01937 543 599			
PROJECT: Standard Details 2023 Issue			
DRAWING TITLE: 2.0m Acoustic Timber Fence			
SCALE AT A3: 1:20	DATE: 11/11/24	DRAWN: JL	CHECKED:
DRAWING NO: NH/SD/S120/A/03			REVISION: .