


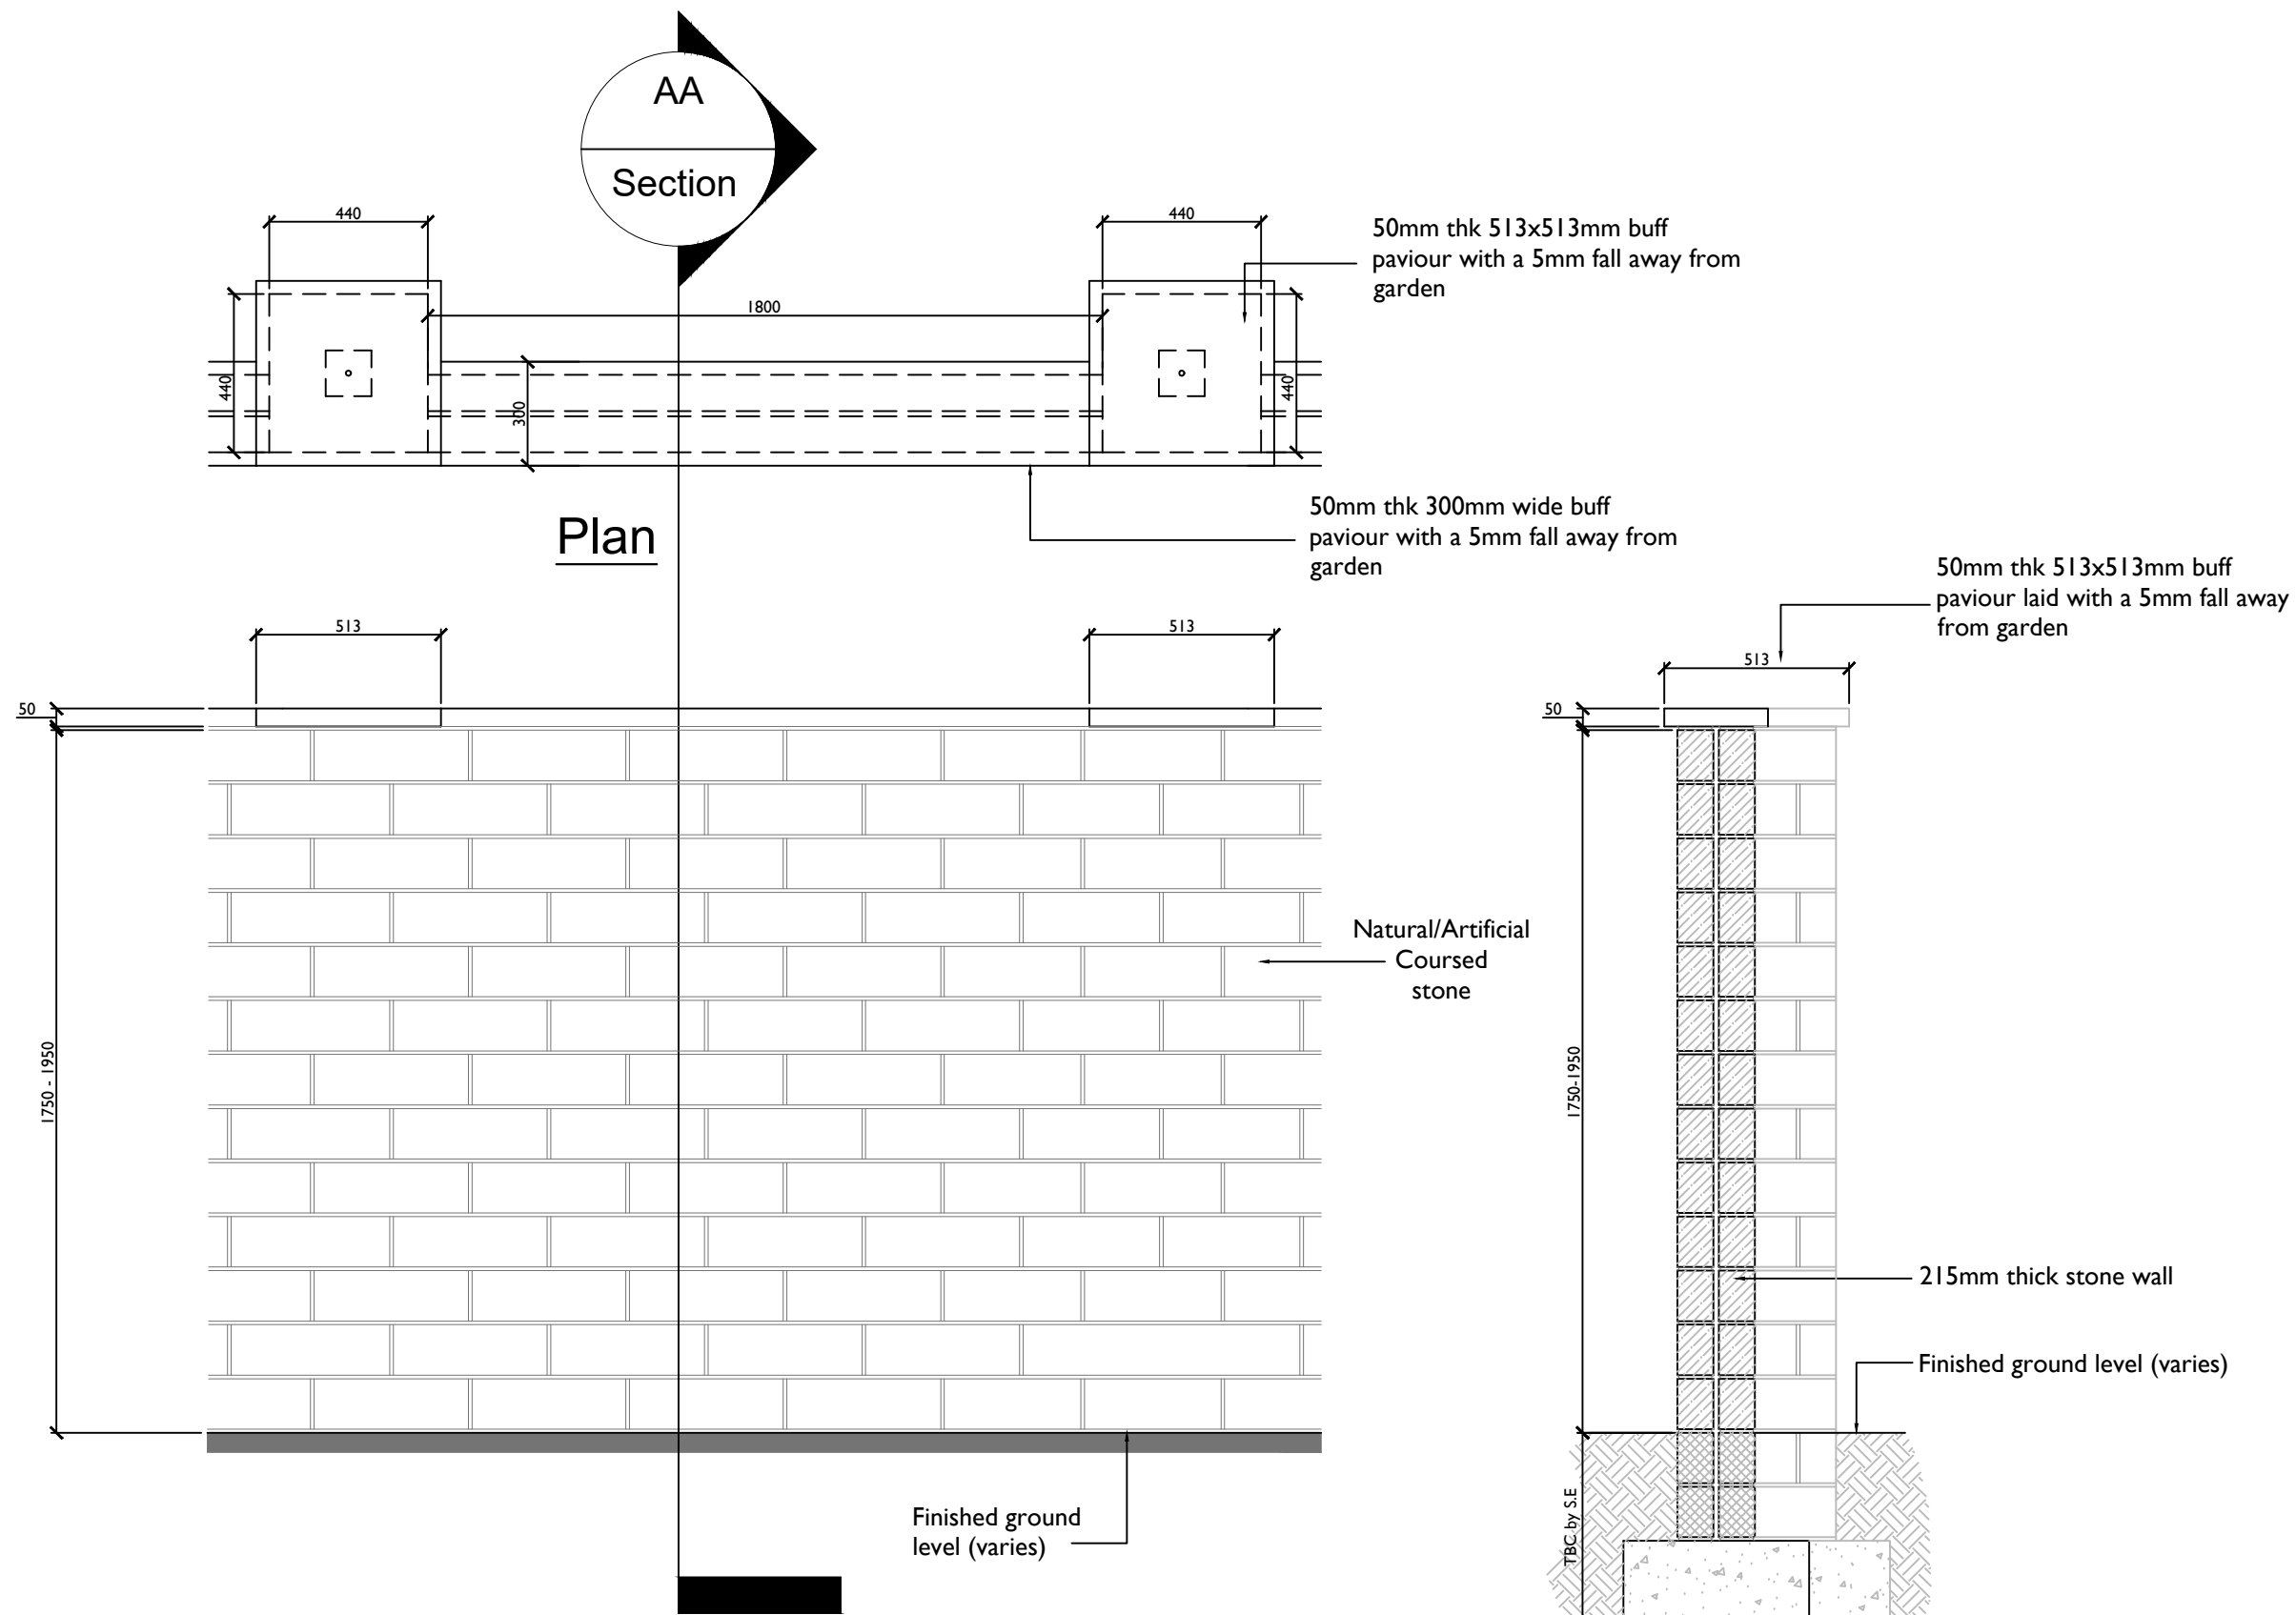

Typical Images



AD Calvert Witton Fell Sandstone 140mm coursed lightly pitched - used on walls fronting Penistone Road



Forticrete Artstone Premier Regency Buff Pitched - used elsewhere

A		TYPICAL NATURAL/ARTIFICIAL STONE IMAGES ADDED		GS	28.04.25
REV:	DESCRIPTION:			BY:	DATE:
STATUS:		CONSTRUCTION ISSUE			



Newett Homes
Thorp Arch Grange
Walton Road
Thorp Arch
Wetherby, LS23 7BA
Tel: 01937 543 599

PROJECT: Standard Details 2023 Issue	
DRAWING TITLE: 1.8-2m Stone Masonry Wall Detail	

SCALE AT A3: 1:20	DATE: 26/11/24	DRAWN: DF	CHECKED:
DRAWING NO: NH/SD/S120/A/02			REVISION: A