


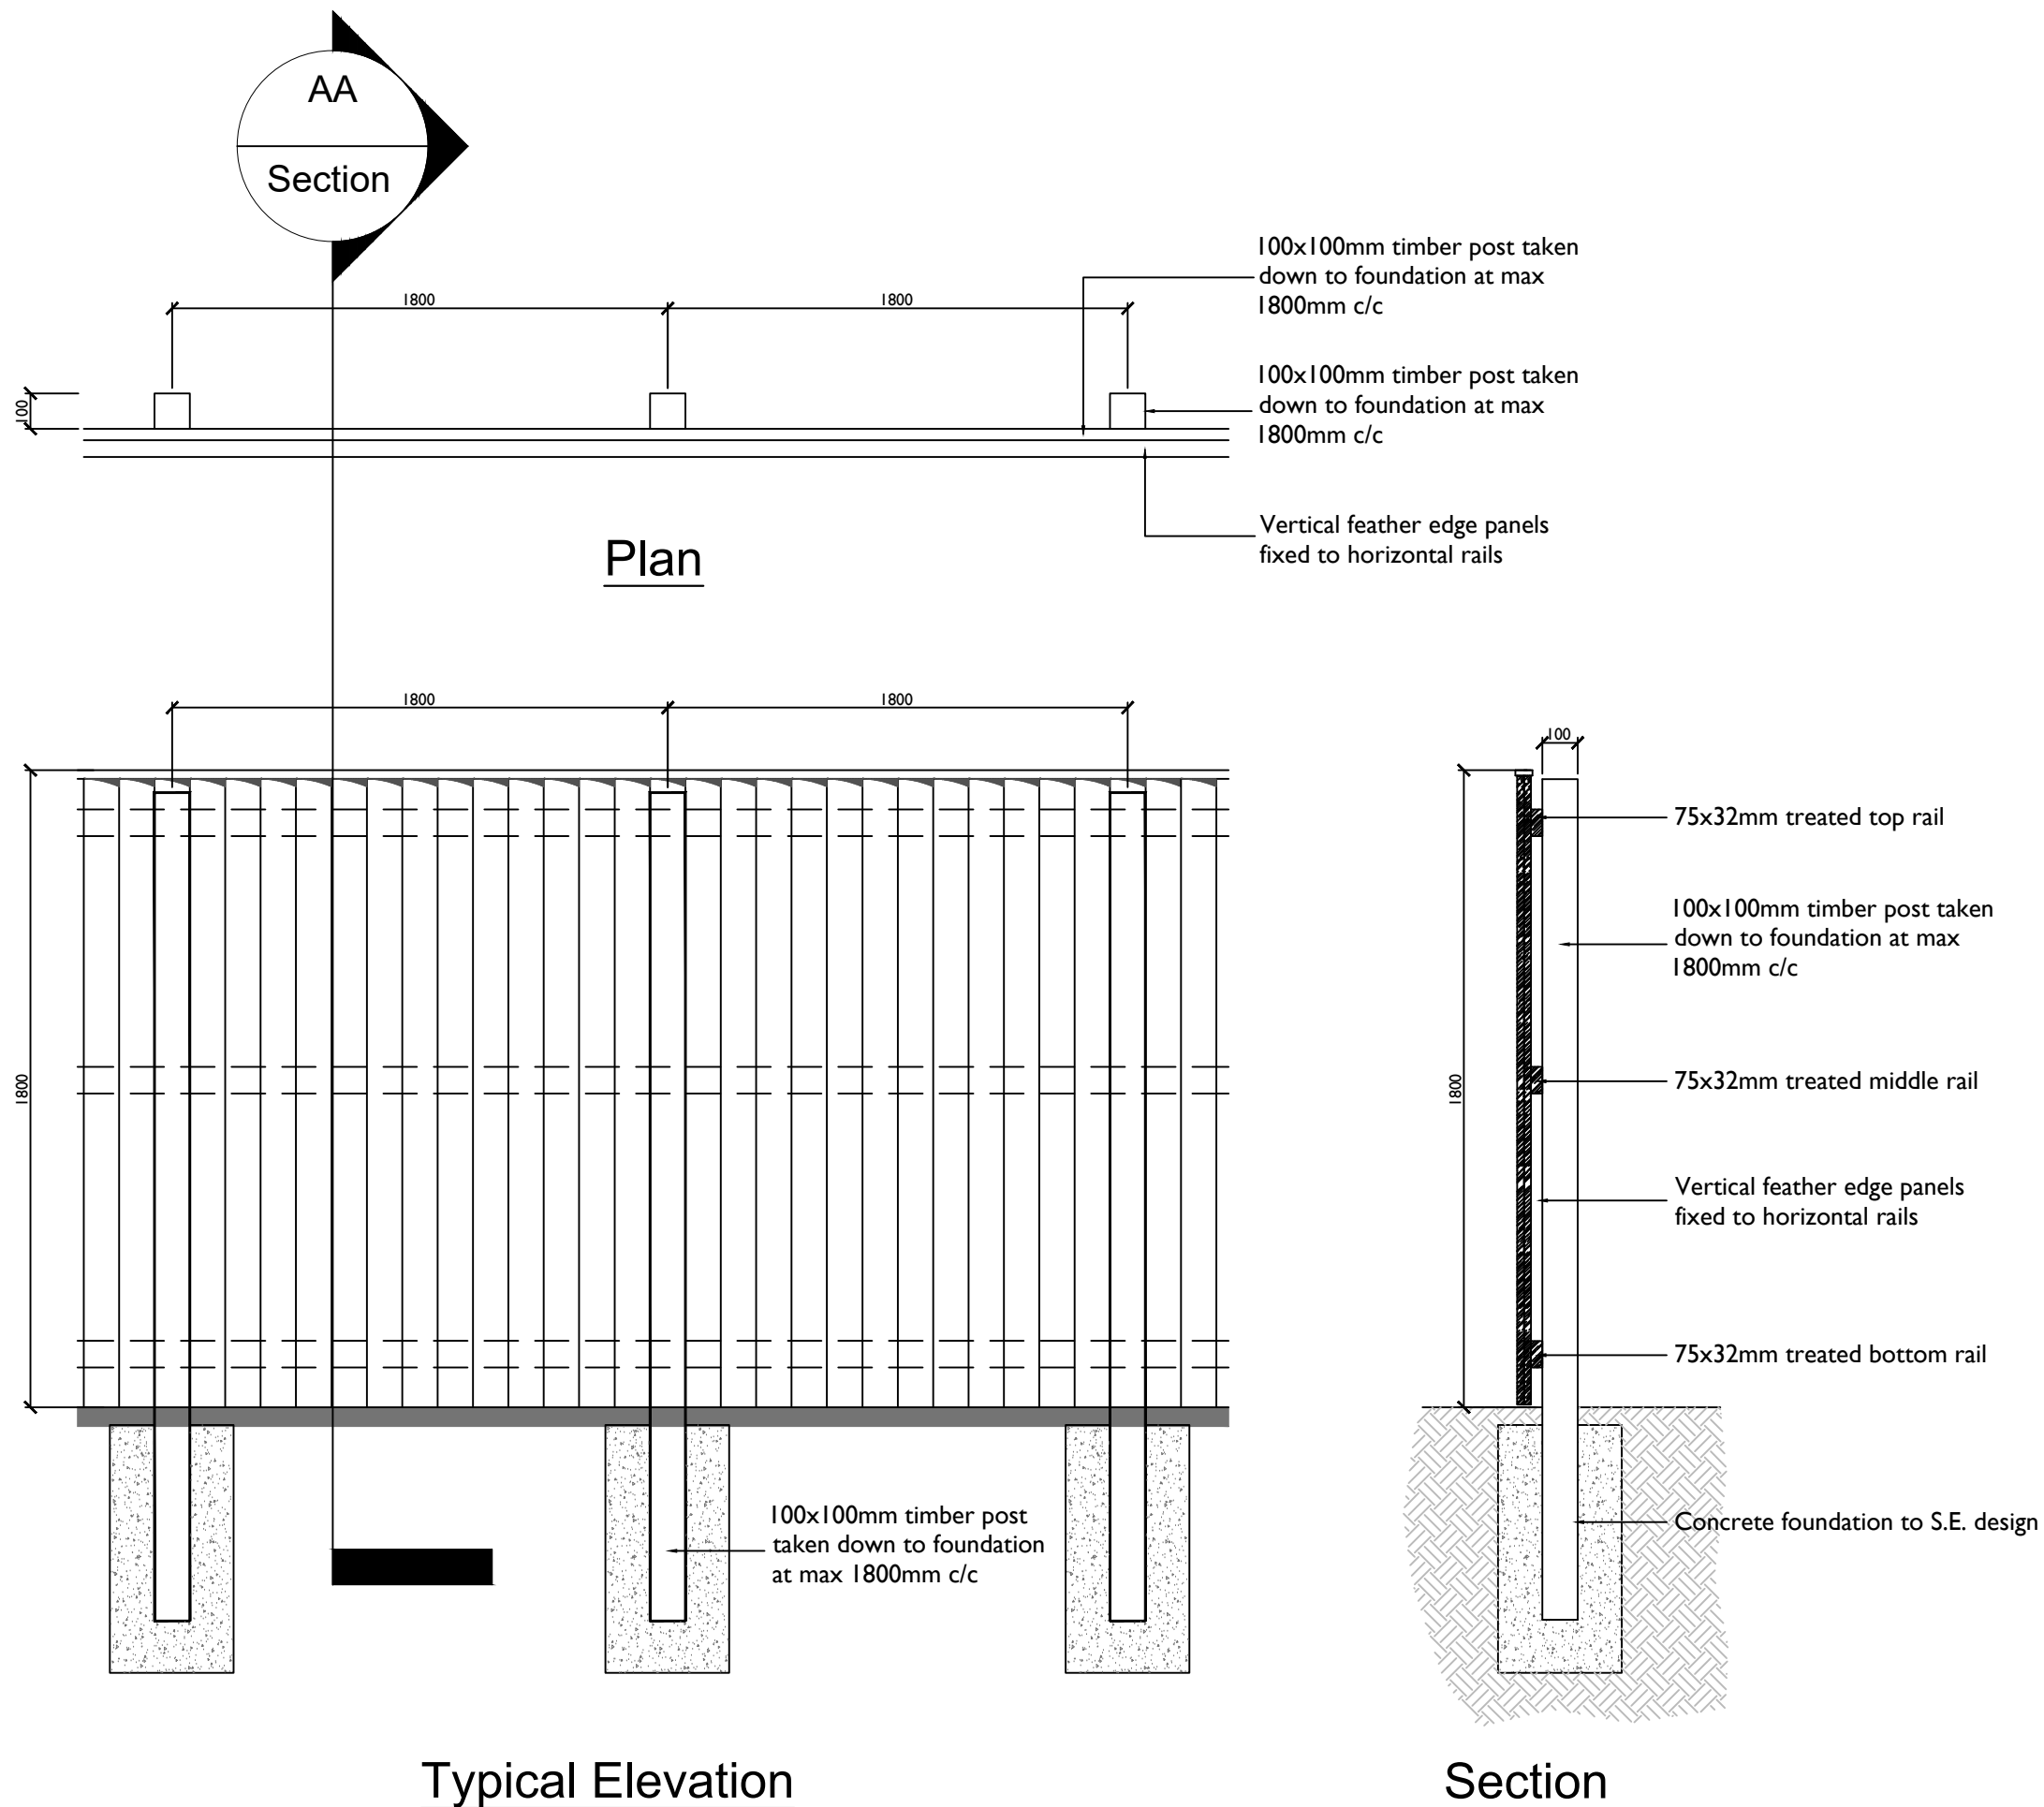

|   |                   |                    |                |
|---|-------------------|--------------------|----------------|
| REV:   | DESCRIPTION:      | BY:                | DATE:          |
| STATUS:   |                   | CONSTRUCTION ISSUE |                |
| <div><div></div><div><div>Newett Homes</div><div>Thorp Arch Grange</div><div>Walton Road</div><div>Thorp Arch</div><div>Wetherby, LS23 7BA</div><div>Tel: 01937 543 599</div></div></div> |                   |                    |                |
| PROJECT:<br>Standard Details<br>2023 Issue   |                   |                    |                |
| DRAWING TITLE:<br>1.8m Feather Edge Fence Detail   |                   |                    |                |
| SCALE AT A3:<br>1:20   | DATE:<br>25/01/24 | DRAWN:<br>JL       | CHECKED:       |
| DRAWING NO:<br>NH/SD/S120/B/06   |                   |                    | REVISION:<br>. |