


Typical Image

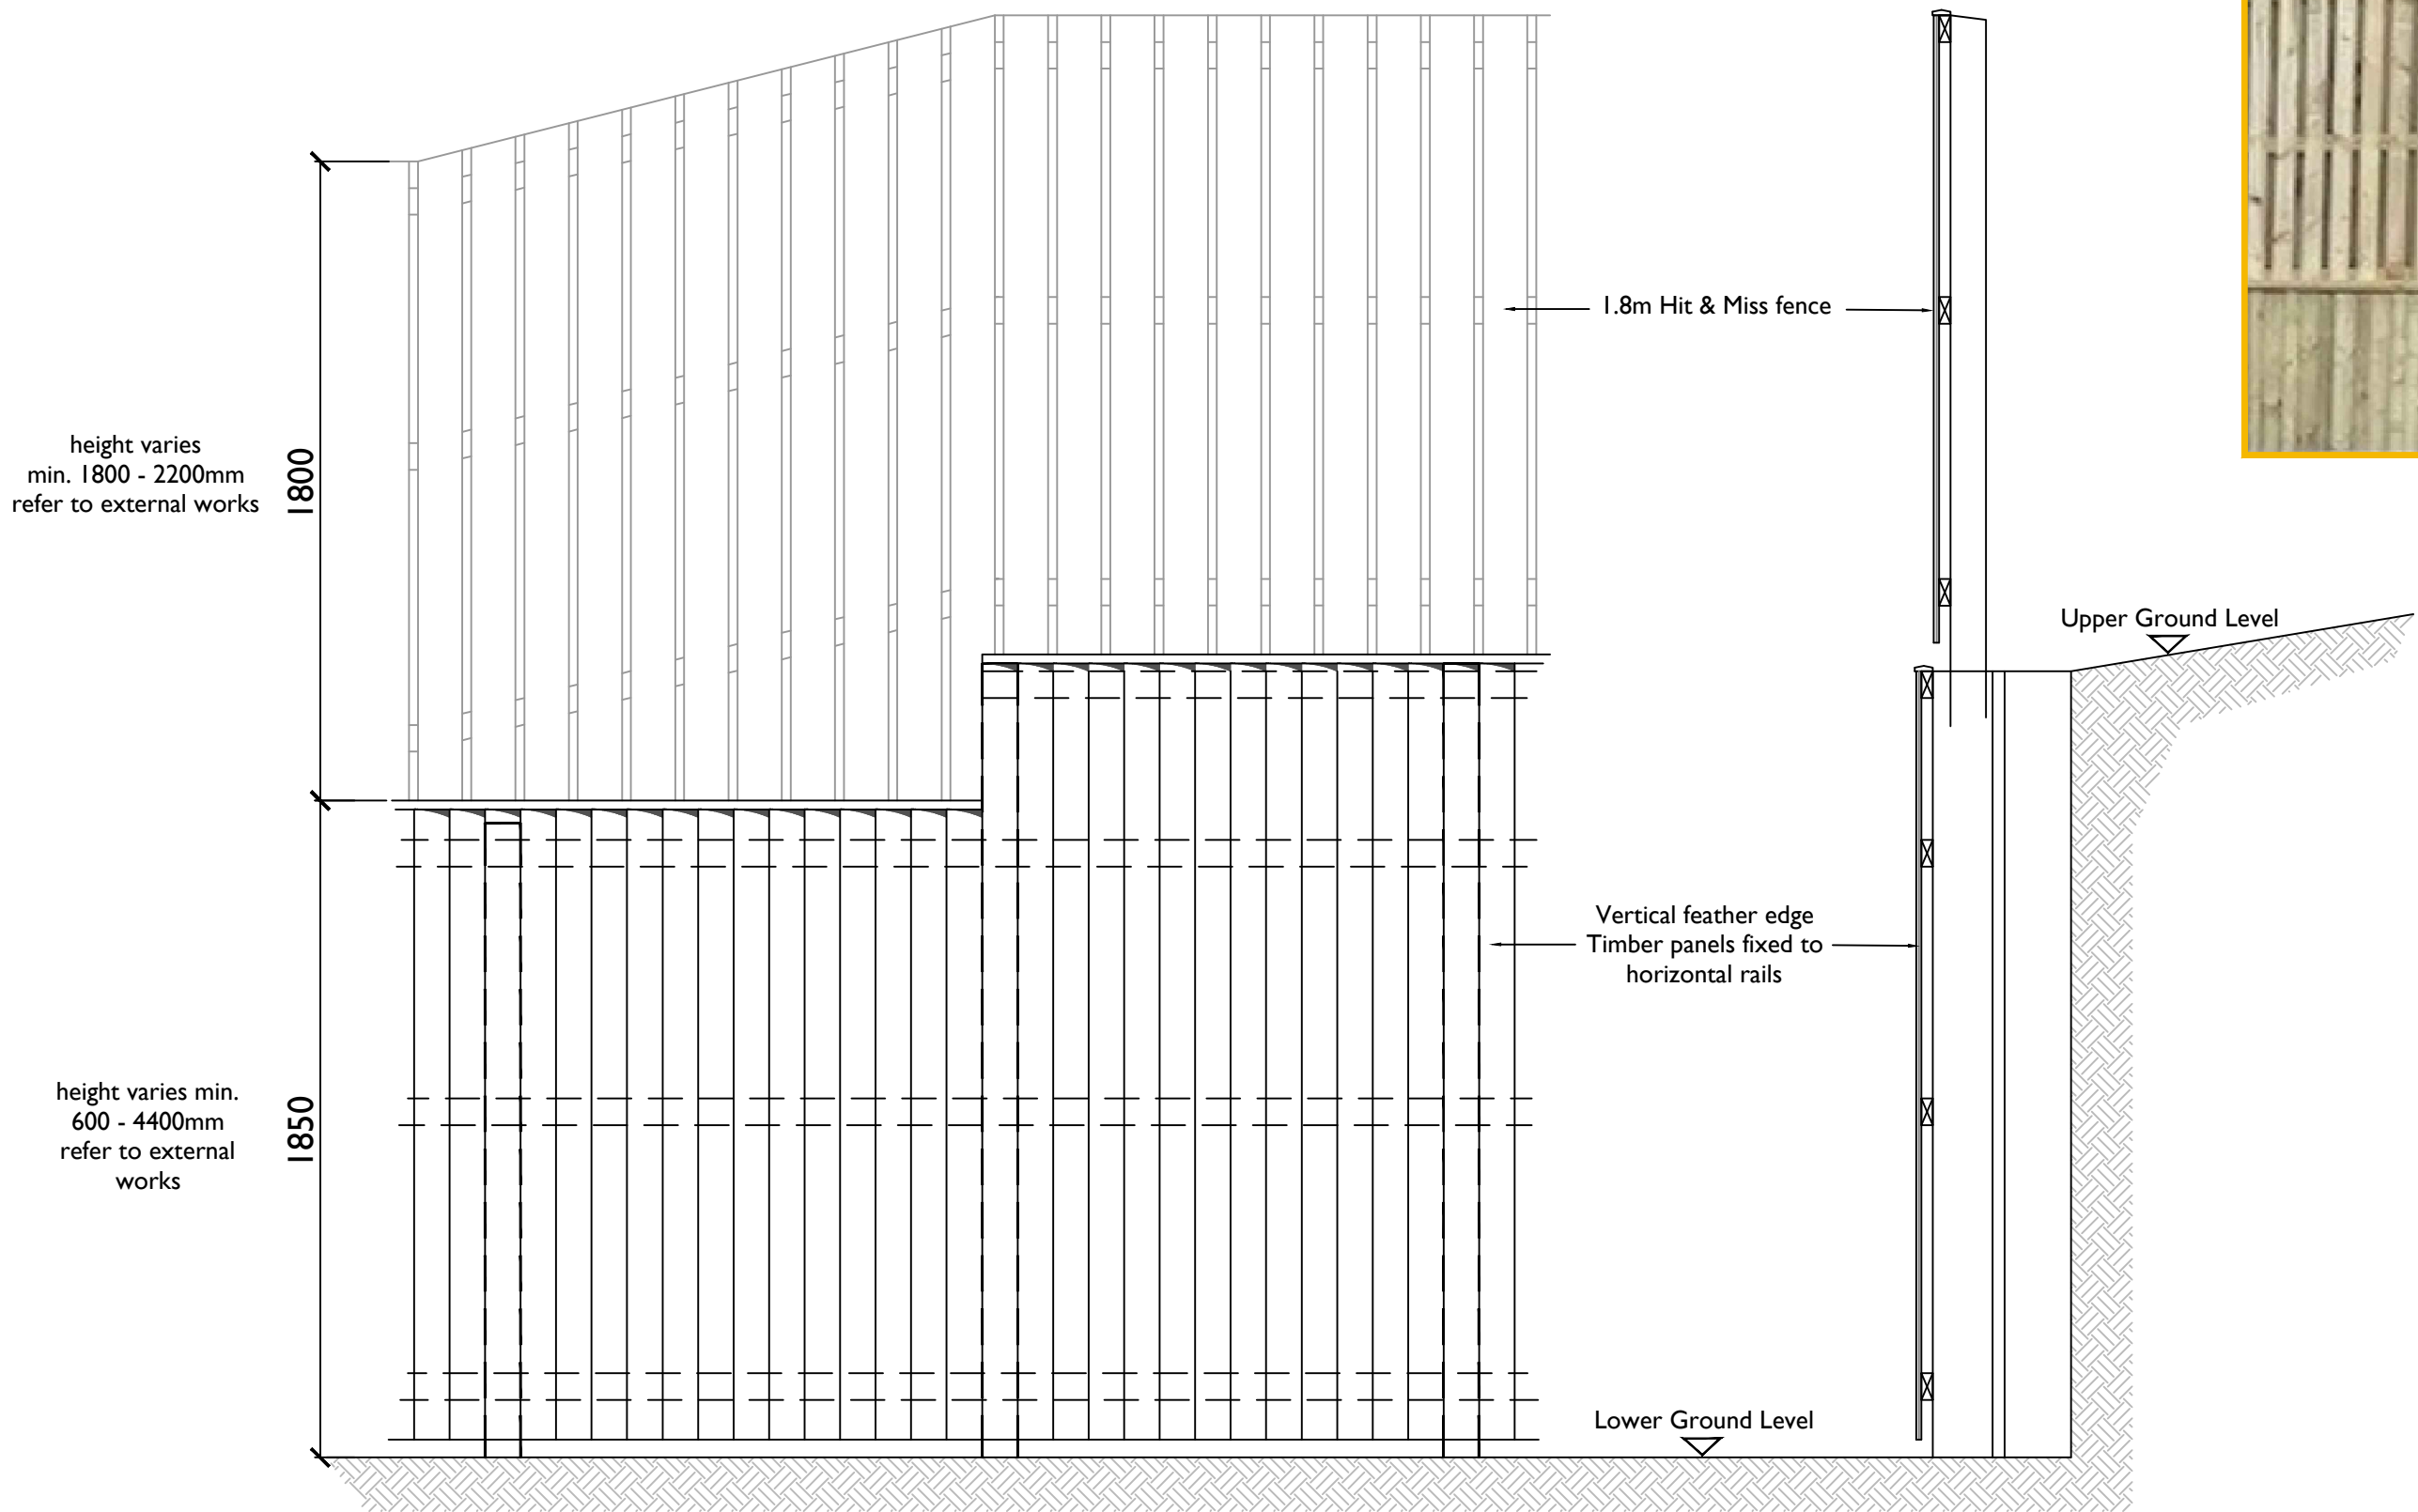

Typical Elevation

Section

B	HIT & MISS FENCE NOTE ADDED	GS	07.07.25
A	TYPICAL IMAGES ADDED	GS	28.04.25

REV:	DESCRIPTION:	BY:	DATE:
STATUS:	CONSTRUCTION ISSUE		



Newett Homes
Thorp Arch Grange
Walton Road
Thorp Arch
Wetherby, LS23 7BA
Tel: 01937 543 599

PROJECT:
Standard Details

DRAWING TITLE:
Timber Clad sheet piling 1.8m Fence

SCALE AT A3: 1:20	DATE: 25/03/25	DRAWN: GS	CHECKED:
DRAWING NO: NH/SD/PL/105	REVISION: B		