



Typical Images




AD Calvert Witton Fell Sandstone 140mm coursed lightly pitched

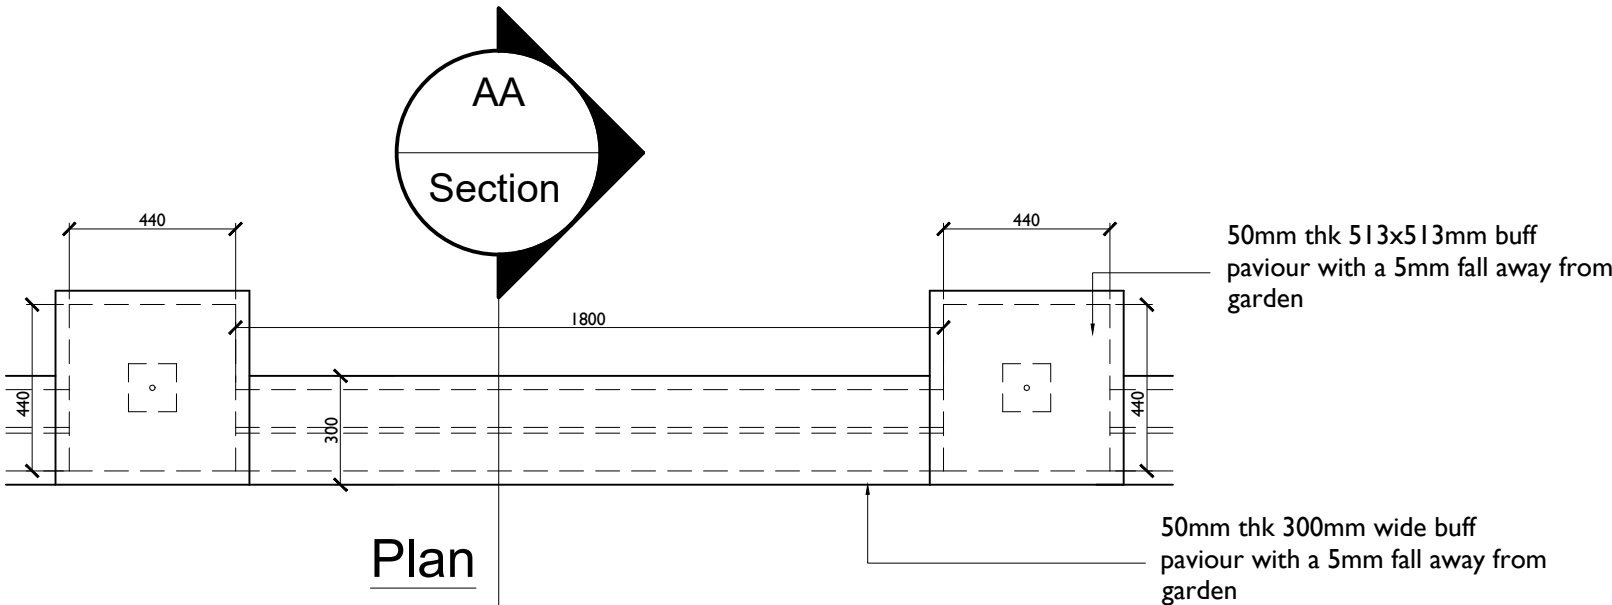

Plan

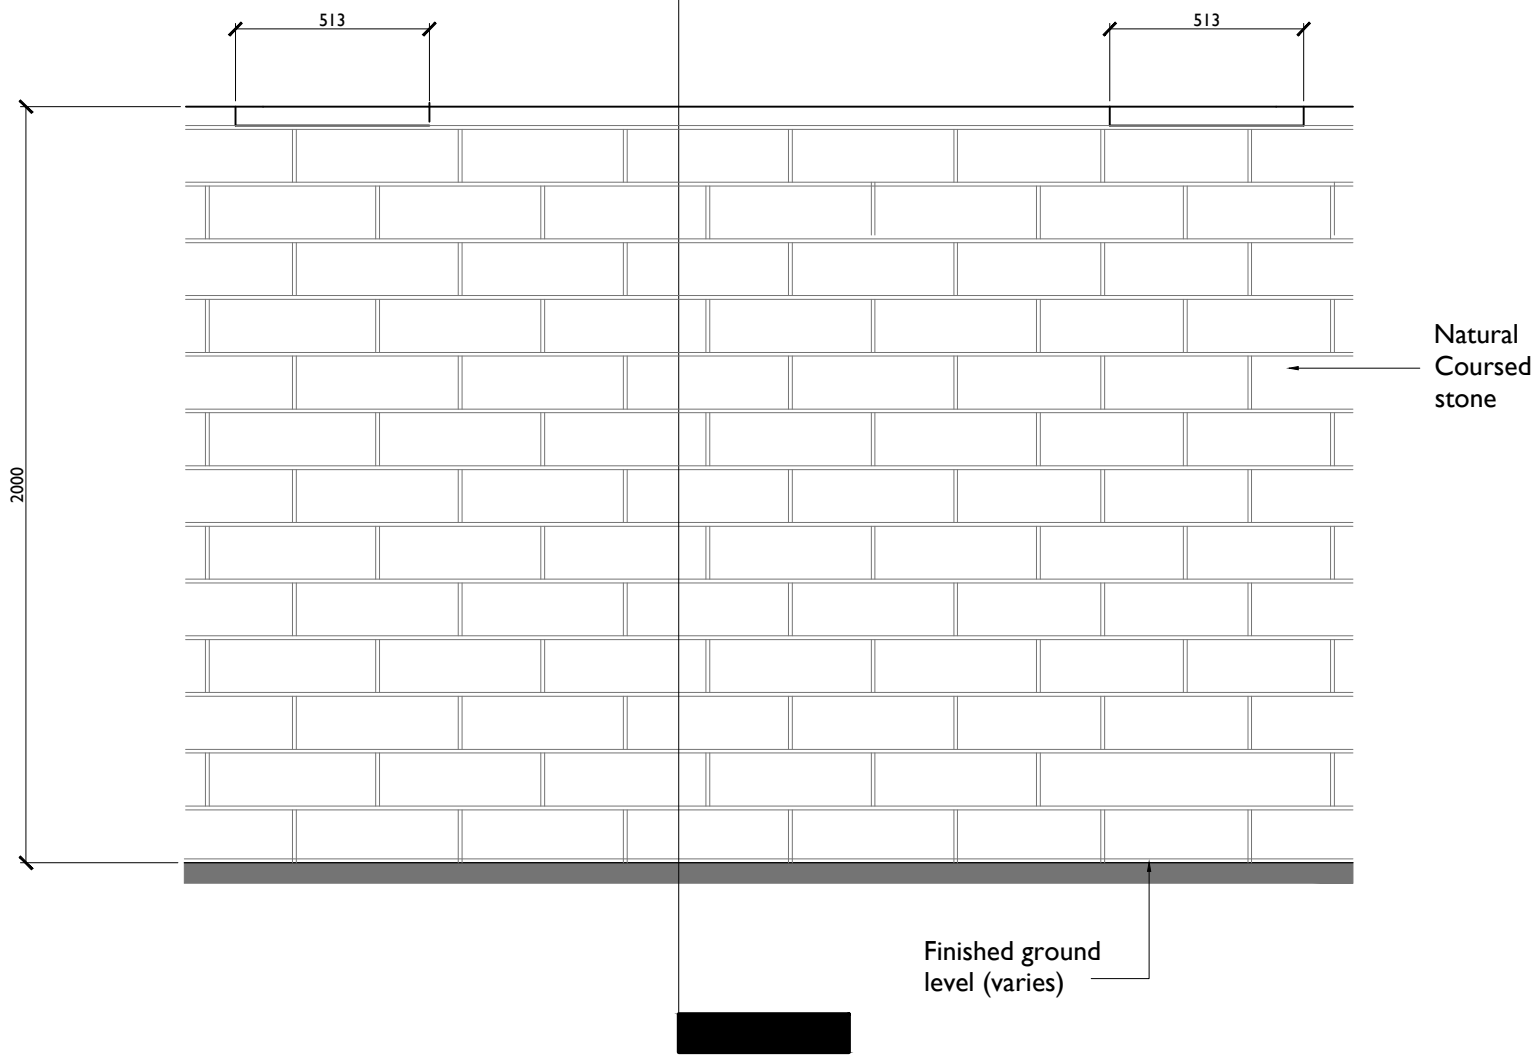

Typical Elevation

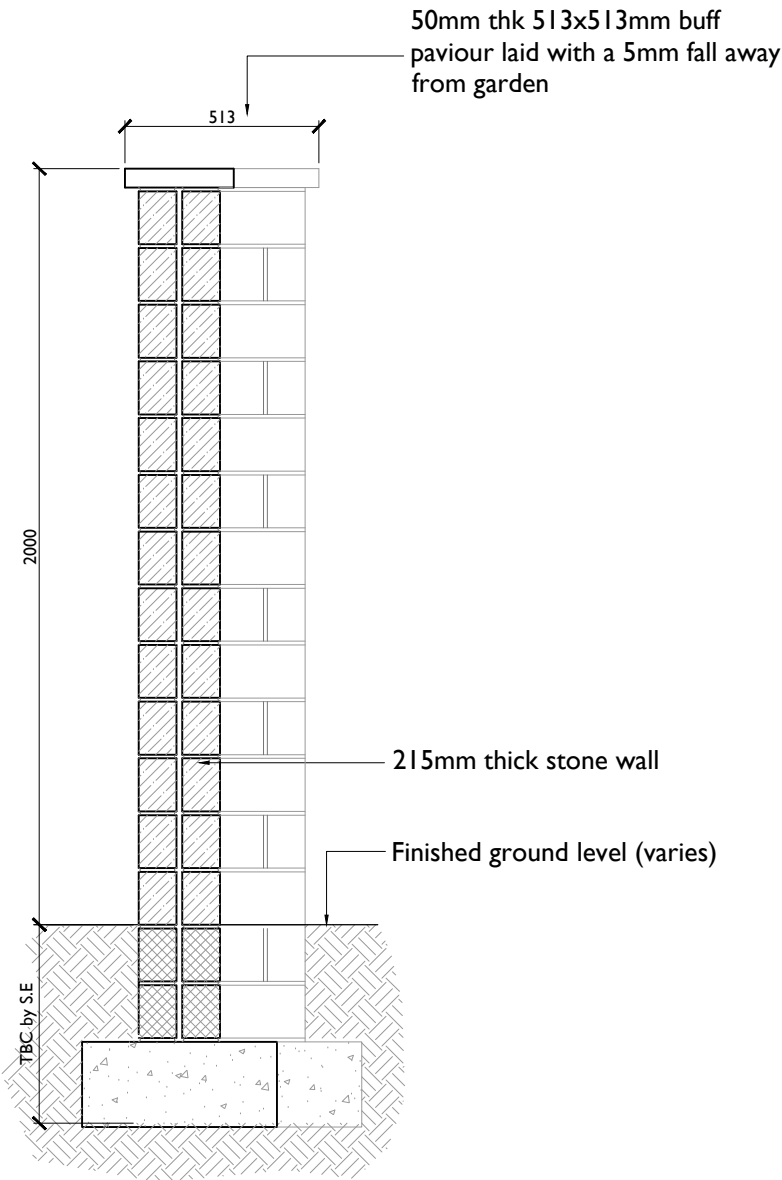

Section

B	DETAIL UPDATED FOR 2m NATURAL STONE ONLY	GS	07.07.25
A	TYPICAL NATURAL/ARTIFICIAL STONE IMAGES ADDED	GS	28.04.25

REV:	DESCRIPTION:	BY:	DATE:
STATUS:	CONSTRUCTION ISSUE		



Newett Homes
Thorp Arch Grange
Walton Road
Thorp Arch
Wetherby, LS23 7BA
Tel: 01937 543 599

PROJECT:
Standard Details
2023 Issue

DRAWING TITLE:
2m Natural Stone Masonry Wall Detail

SCALE AT A3: 1:20	DATE: 26/11/24	DRAWN: DF	CHECKED:
DRAWING NO: NH/SD/S120/A/02	REVISION: B		