





ONE STOP STORES LTD
53 Fartown Green Road, Huddersfield, West Yorkshire, HD2 1AF

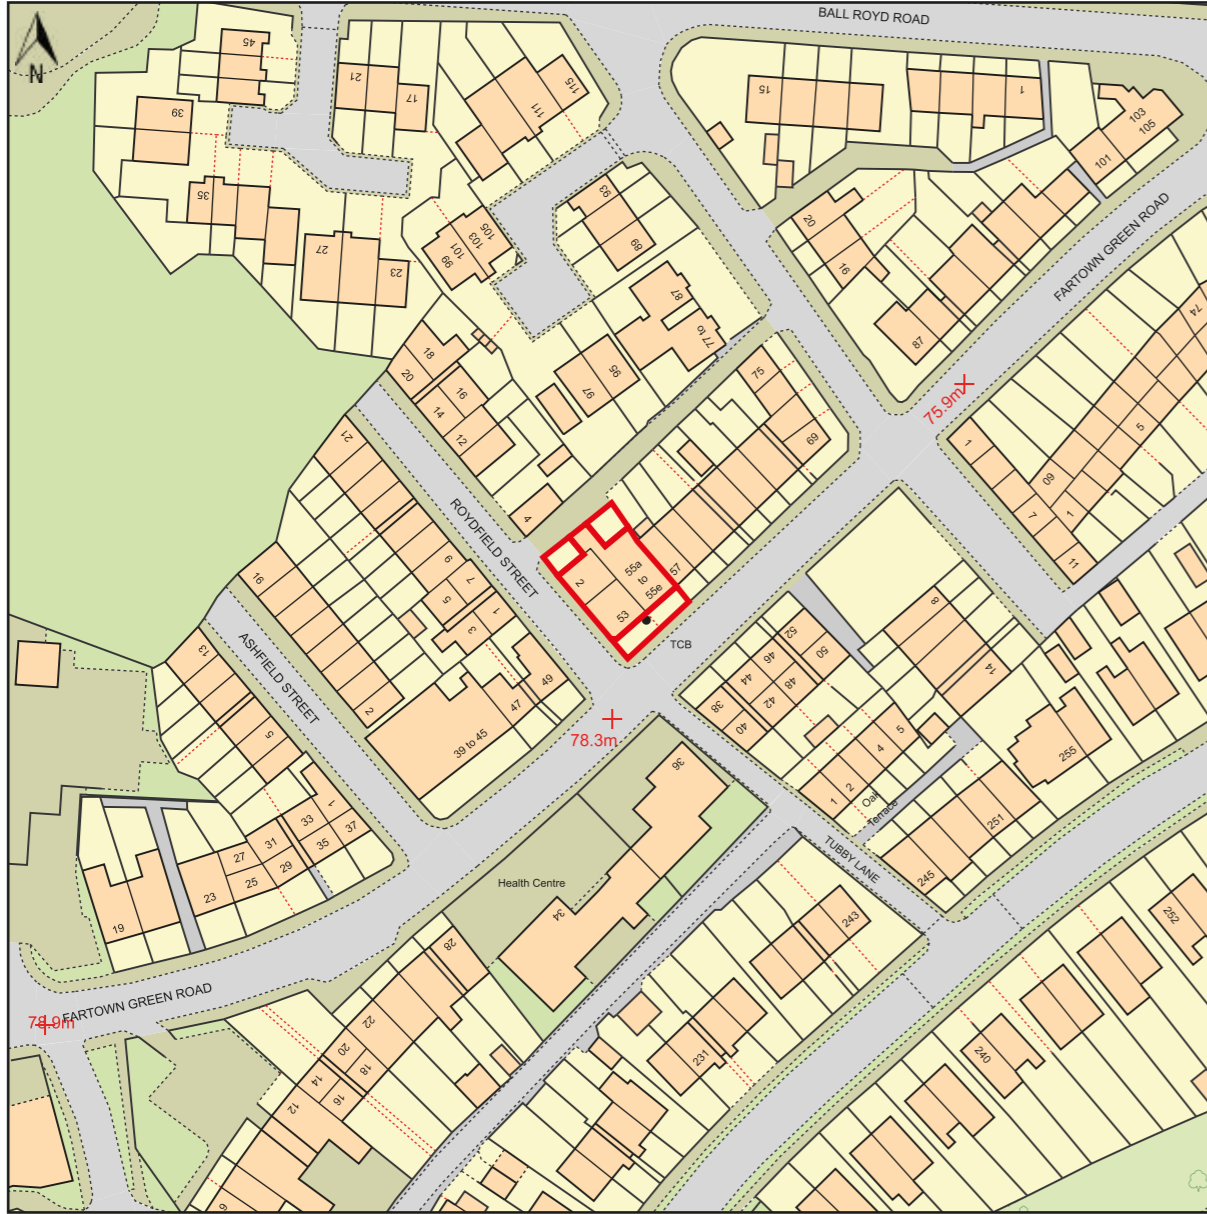

This Plan includes the following Licensed Data: OS MasterMap Colour PDF Location Plan by the Ordnance Survey National Geographic Database and incorporating surveyed revision available at the date of production. Reproduction in whole or in part is prohibited without the prior permission of Ordnance Survey. The representation of a road, track or path is no evidence of a right of way. The representation of features, as lines is no evidence of a property boundary. © Crown copyright and database rights, 2024.
Ordnance Survey - 0100031673

OS_MasterMap_Colour_A4_1_1_250_4ha_PDF_Location_Plan_898664_1144750

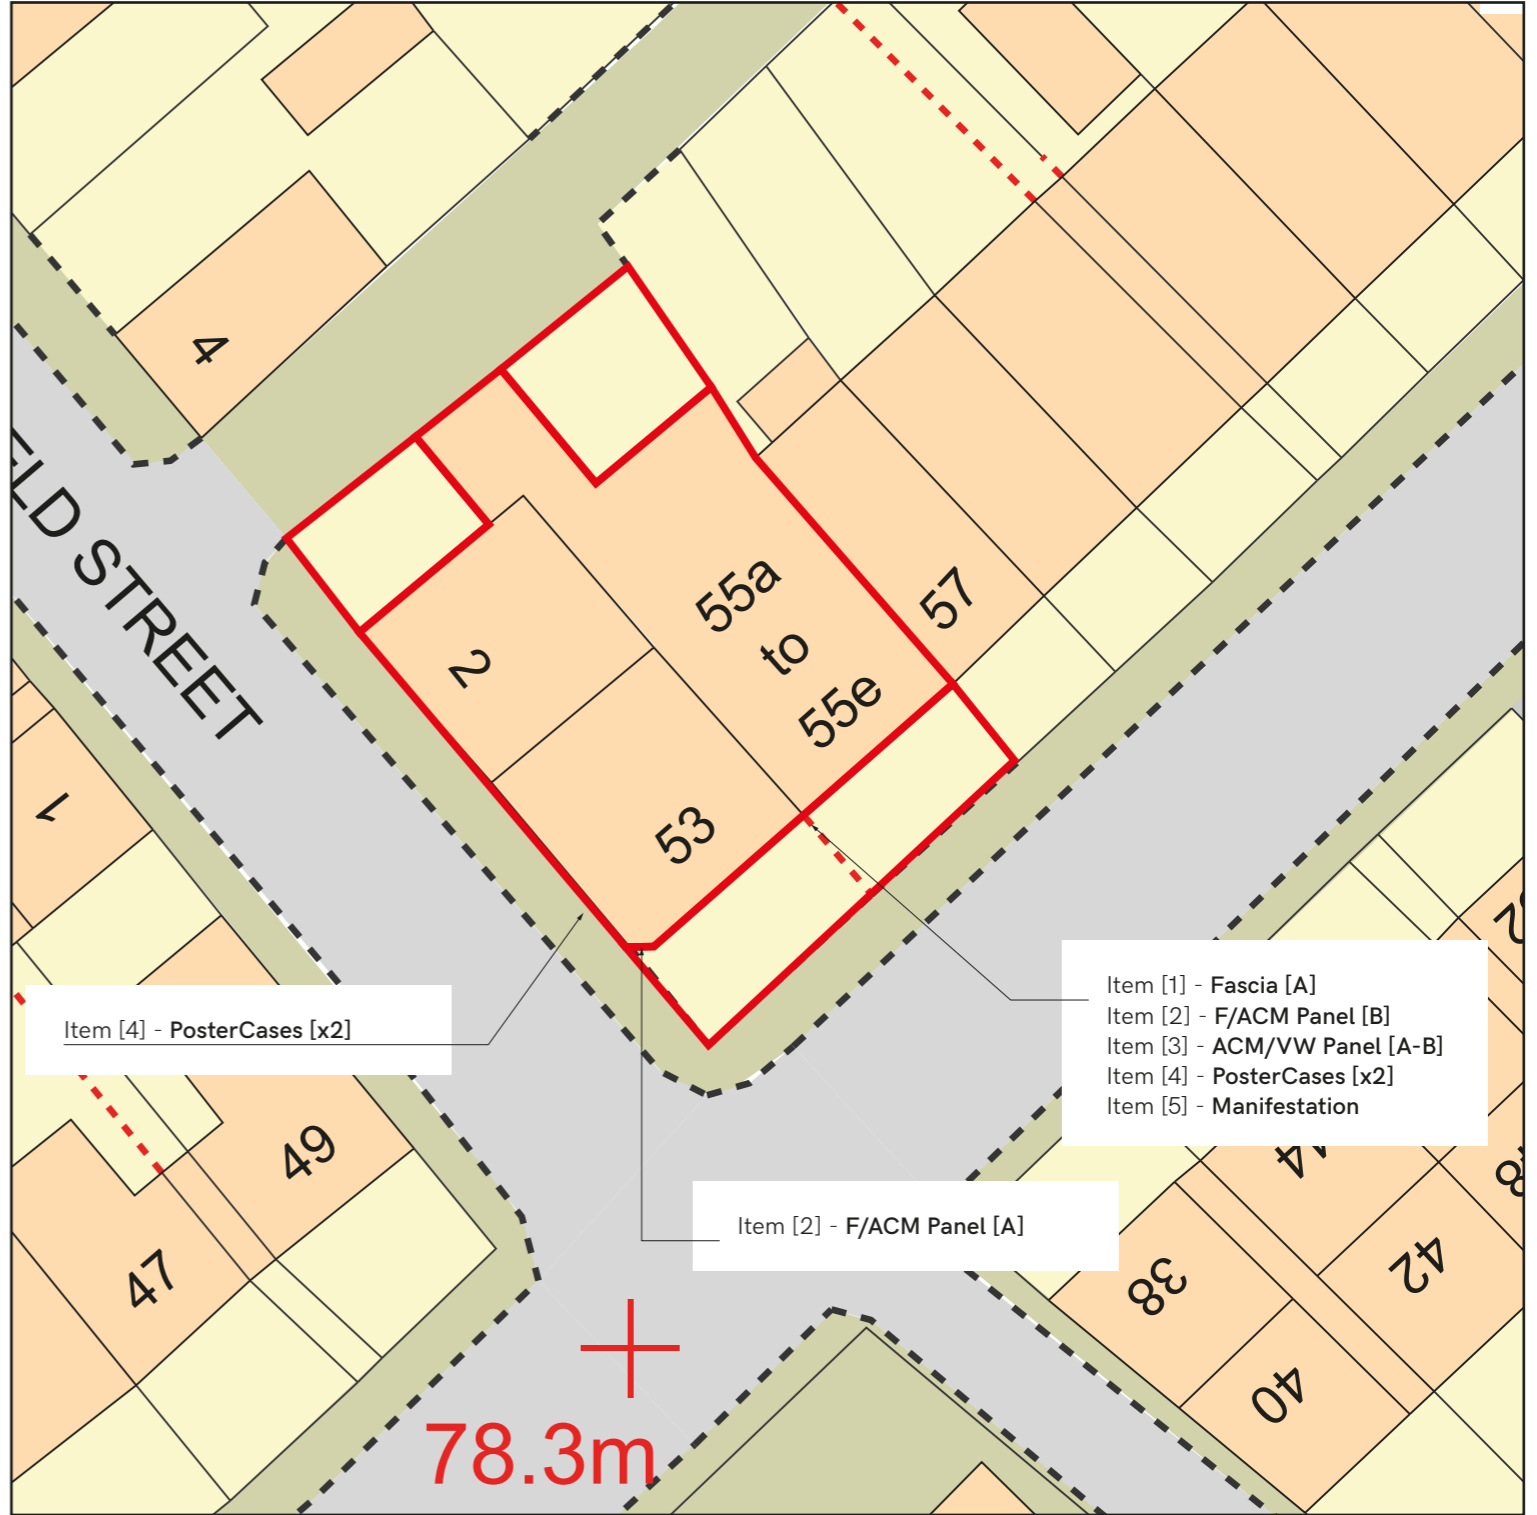

+ implementing your brand

15 Barnes Wallis Rd, Fareham
Hampshire PO15 5TT

Tel: 023 8023 2311
Web: www.innovatesigns.co.uk
Email: info@innovatesigns.co.uk

Client	One Stop Stores			Title	Proposal			Rev		Date		Description		Drw By	
Site Name	Fartown - Green Road			Date	02/05/2025			A		07/04/25		Initial Visual		IR	
Job No.	27199	Epos Code	6790	Drawn	IR			B		16/04/25		Update - Fascias		IR	
Proj Type	Franchise			Approved	--/--/--	--	C		28/04/25			Update - Single Fascia		IR	
PM	TH -	Des. - PM	OS PM : PC	Drwg No.	D			D		02/05/25		Update - Survey Dims		IR	

This drawing is for approval purposes.
Please check all details noted on the drawing including spelling, and provide written confirmation of your approval to an **Innovate Signs Project Manager**. Once approved production will commence based on the approved drawing. Any changes made after production has begun will incur an additional cost.