

ARCHITECTURE | PLANNING | DESIGN


Malkin Farm
 Brow Lane
 Holmfirth
 HD9 2RJ
 07946872499
paul@paulmatthewsarchitectural.co.uk
www.paulmatthewsarchitectural.co.uk

Company Registration Number: 09898149 – Company Registered in England and Wales

Do not scale from drawing, use figured dimensions only.

All dimensions must be checked and verified on site prior to commencement of works and architect to be notified of any discrepancies.

The copyright for these drawings remains the property of Paul MatthewsArchitectural Ltd. They must not be reproduced in any way without prior written consent from the originator (Paul MatthewsArchitecturalLtd).

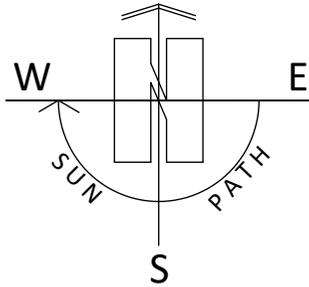



Project
 Formation of Elevated Deck and Alterations to property at 92 Wakefield Road, Clayton West, Huddersfield, HD8 9NN.

Client
 Mr & Mrs D Cockhill

Drawing Title/Issue

Proposed Block Plan

scale 1:500 date 04/2024 sheet size A4 dwg. no. 25/1158/05

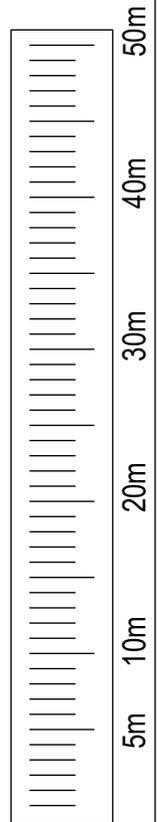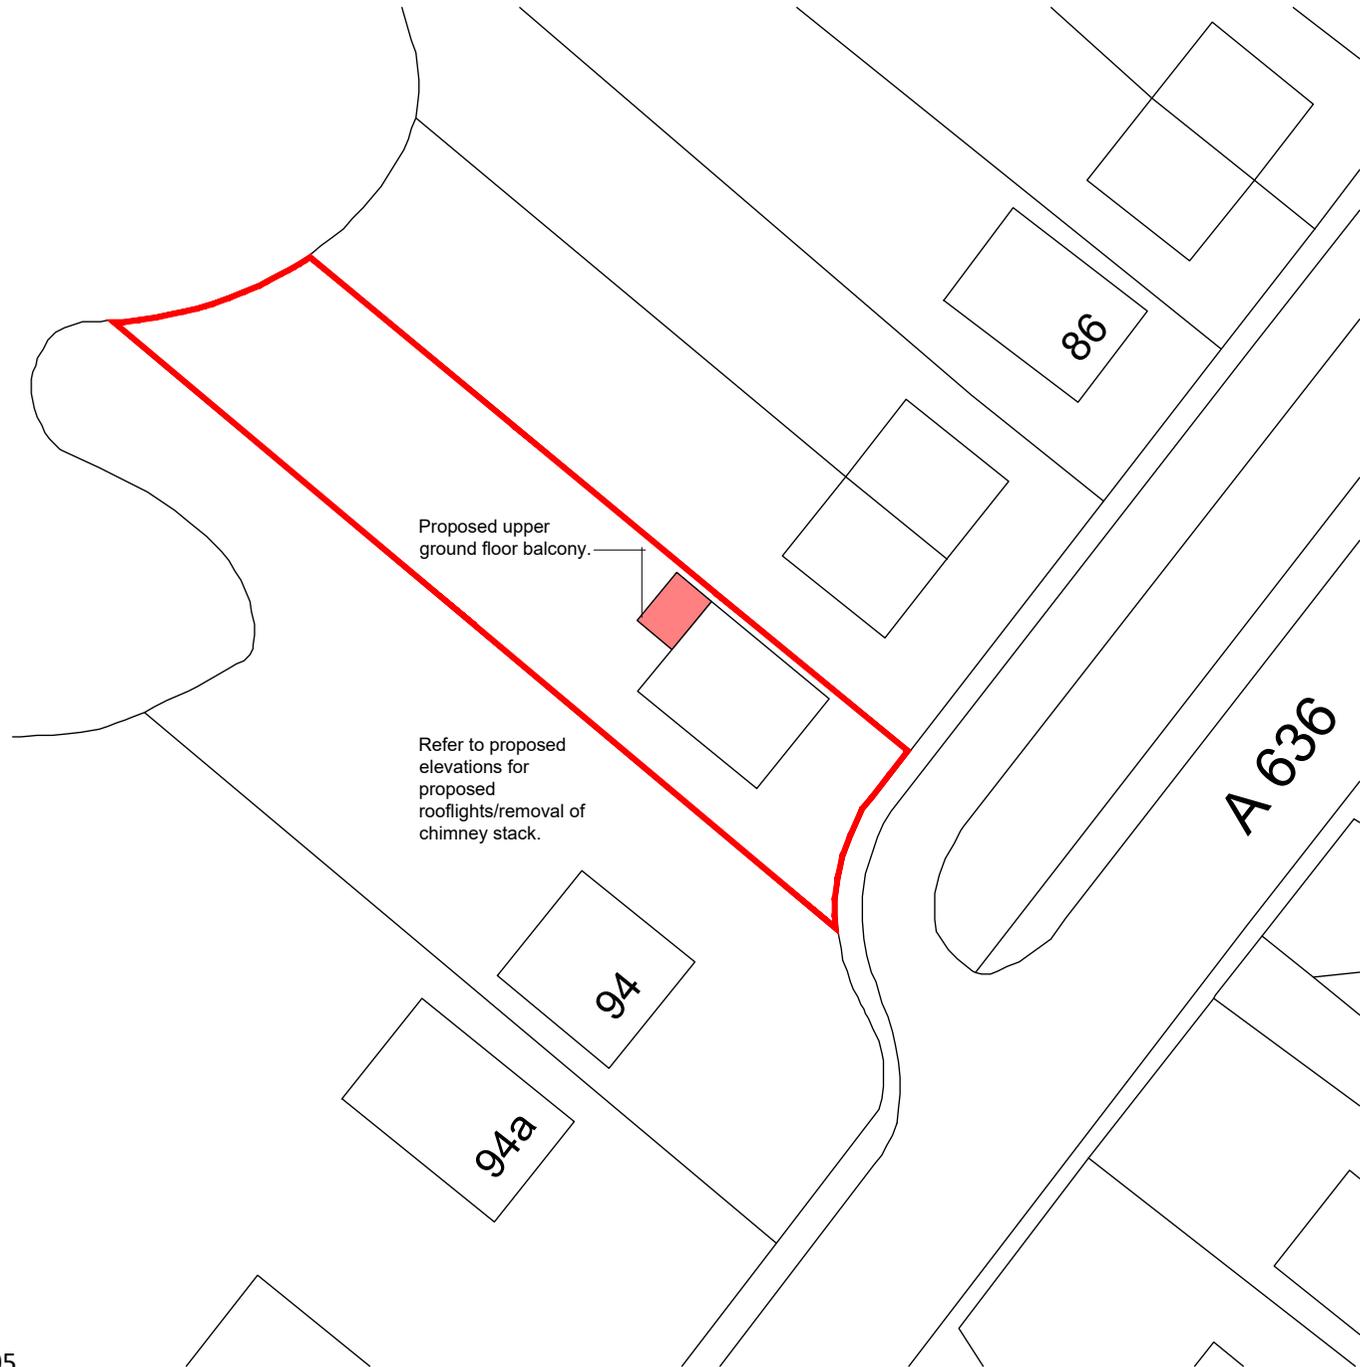

1:500