








Notes

PLANNING

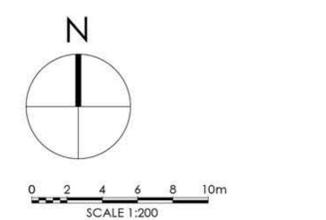

Note: Surrounding contextual buildings and information are based on received ordnance survey drawings and are shown for illustrative purposes only. assumed site boundary is subject to confirmation to legal confirmation.

Note: Information is based on OS map and received information and is subject to full topographical survey. Assumed site boundary and site constraints subject to legal confirmation. All legal easements and extent of existing underground services locations are subject to confirmation.

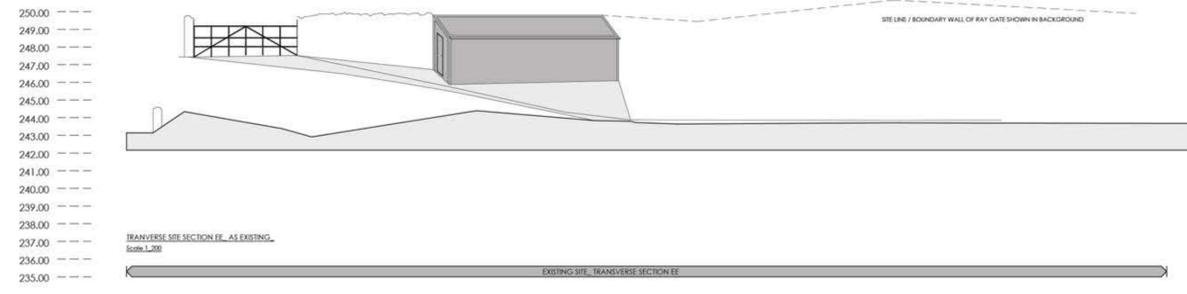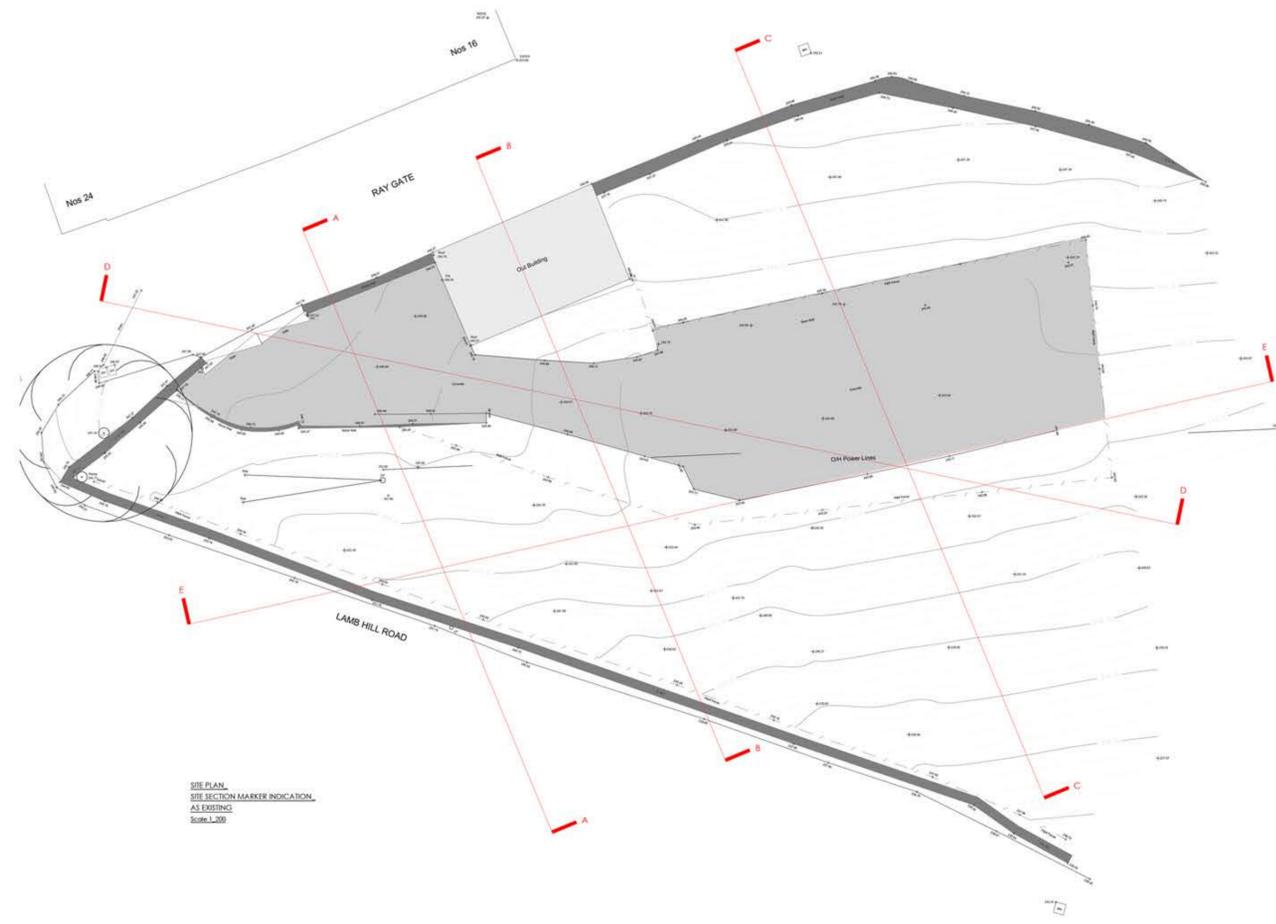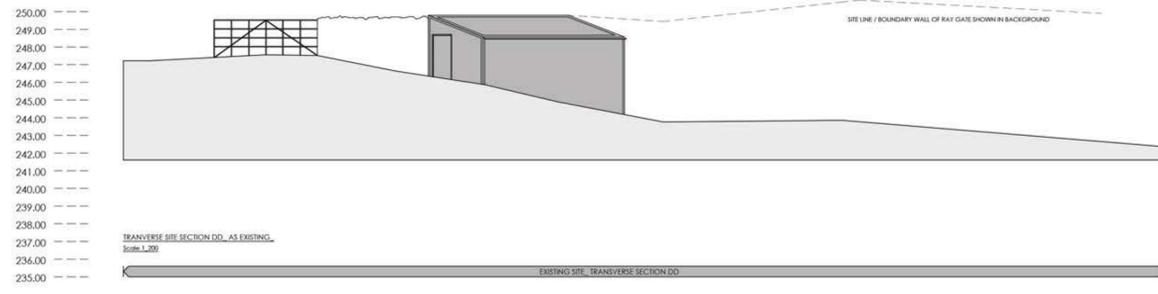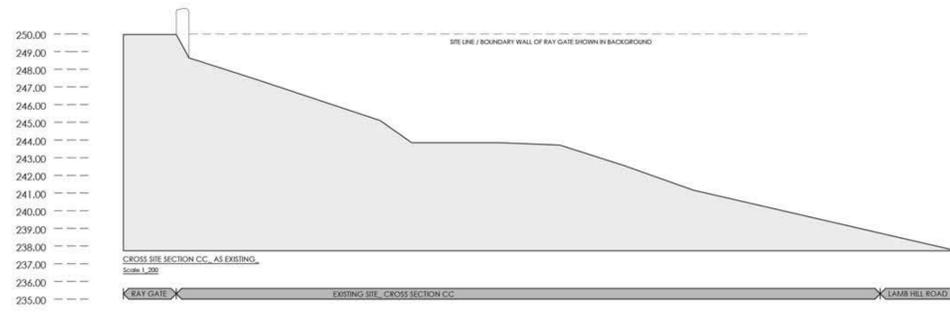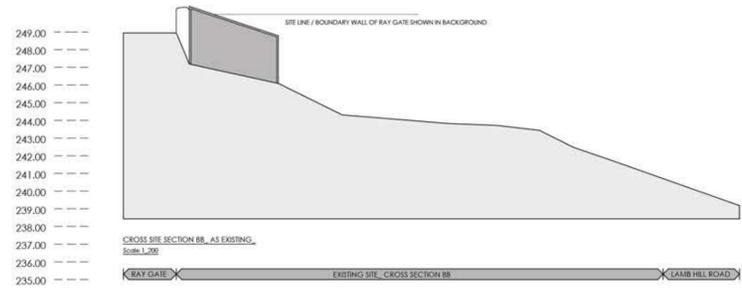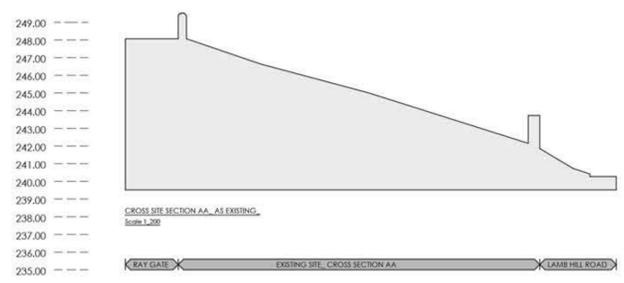

Rev. Date. Amendment. By. April.

Eight OneTwo Architects

Tel. +44 [0]7761 570735
 Email: mail@eightonetwo.co.uk
 www.eightonetwo.co.uk
 Studio A5, Brooke's Mill, Armitage Bridge, Huddersfield, HD4 7NR

Drawing Status
 PLANNING

Client
 MR + MRS WILLIAMS

Project
 UNDERHILL, 17B LAMB HILL ROAD, HUDDERSFIELD

Drawing Title
 AS EXISTING SITE SECTIONS

Drawing Scale 1:200
 Drawn By JAL
 Checked By JAL

Paper Size A1
 Drawn Date MARCH 2025
 Checked Date APRIL 2025

Drawing Number
 24_B24 112