


0m	Scale 1:50	4m
0m	Scale 1:100	8m
0m	Scale 1:200	16m
0m	Scale 1:500	40m
0m	Scale 1:1250	100m



(When to scale of original plan bar = 8cm)

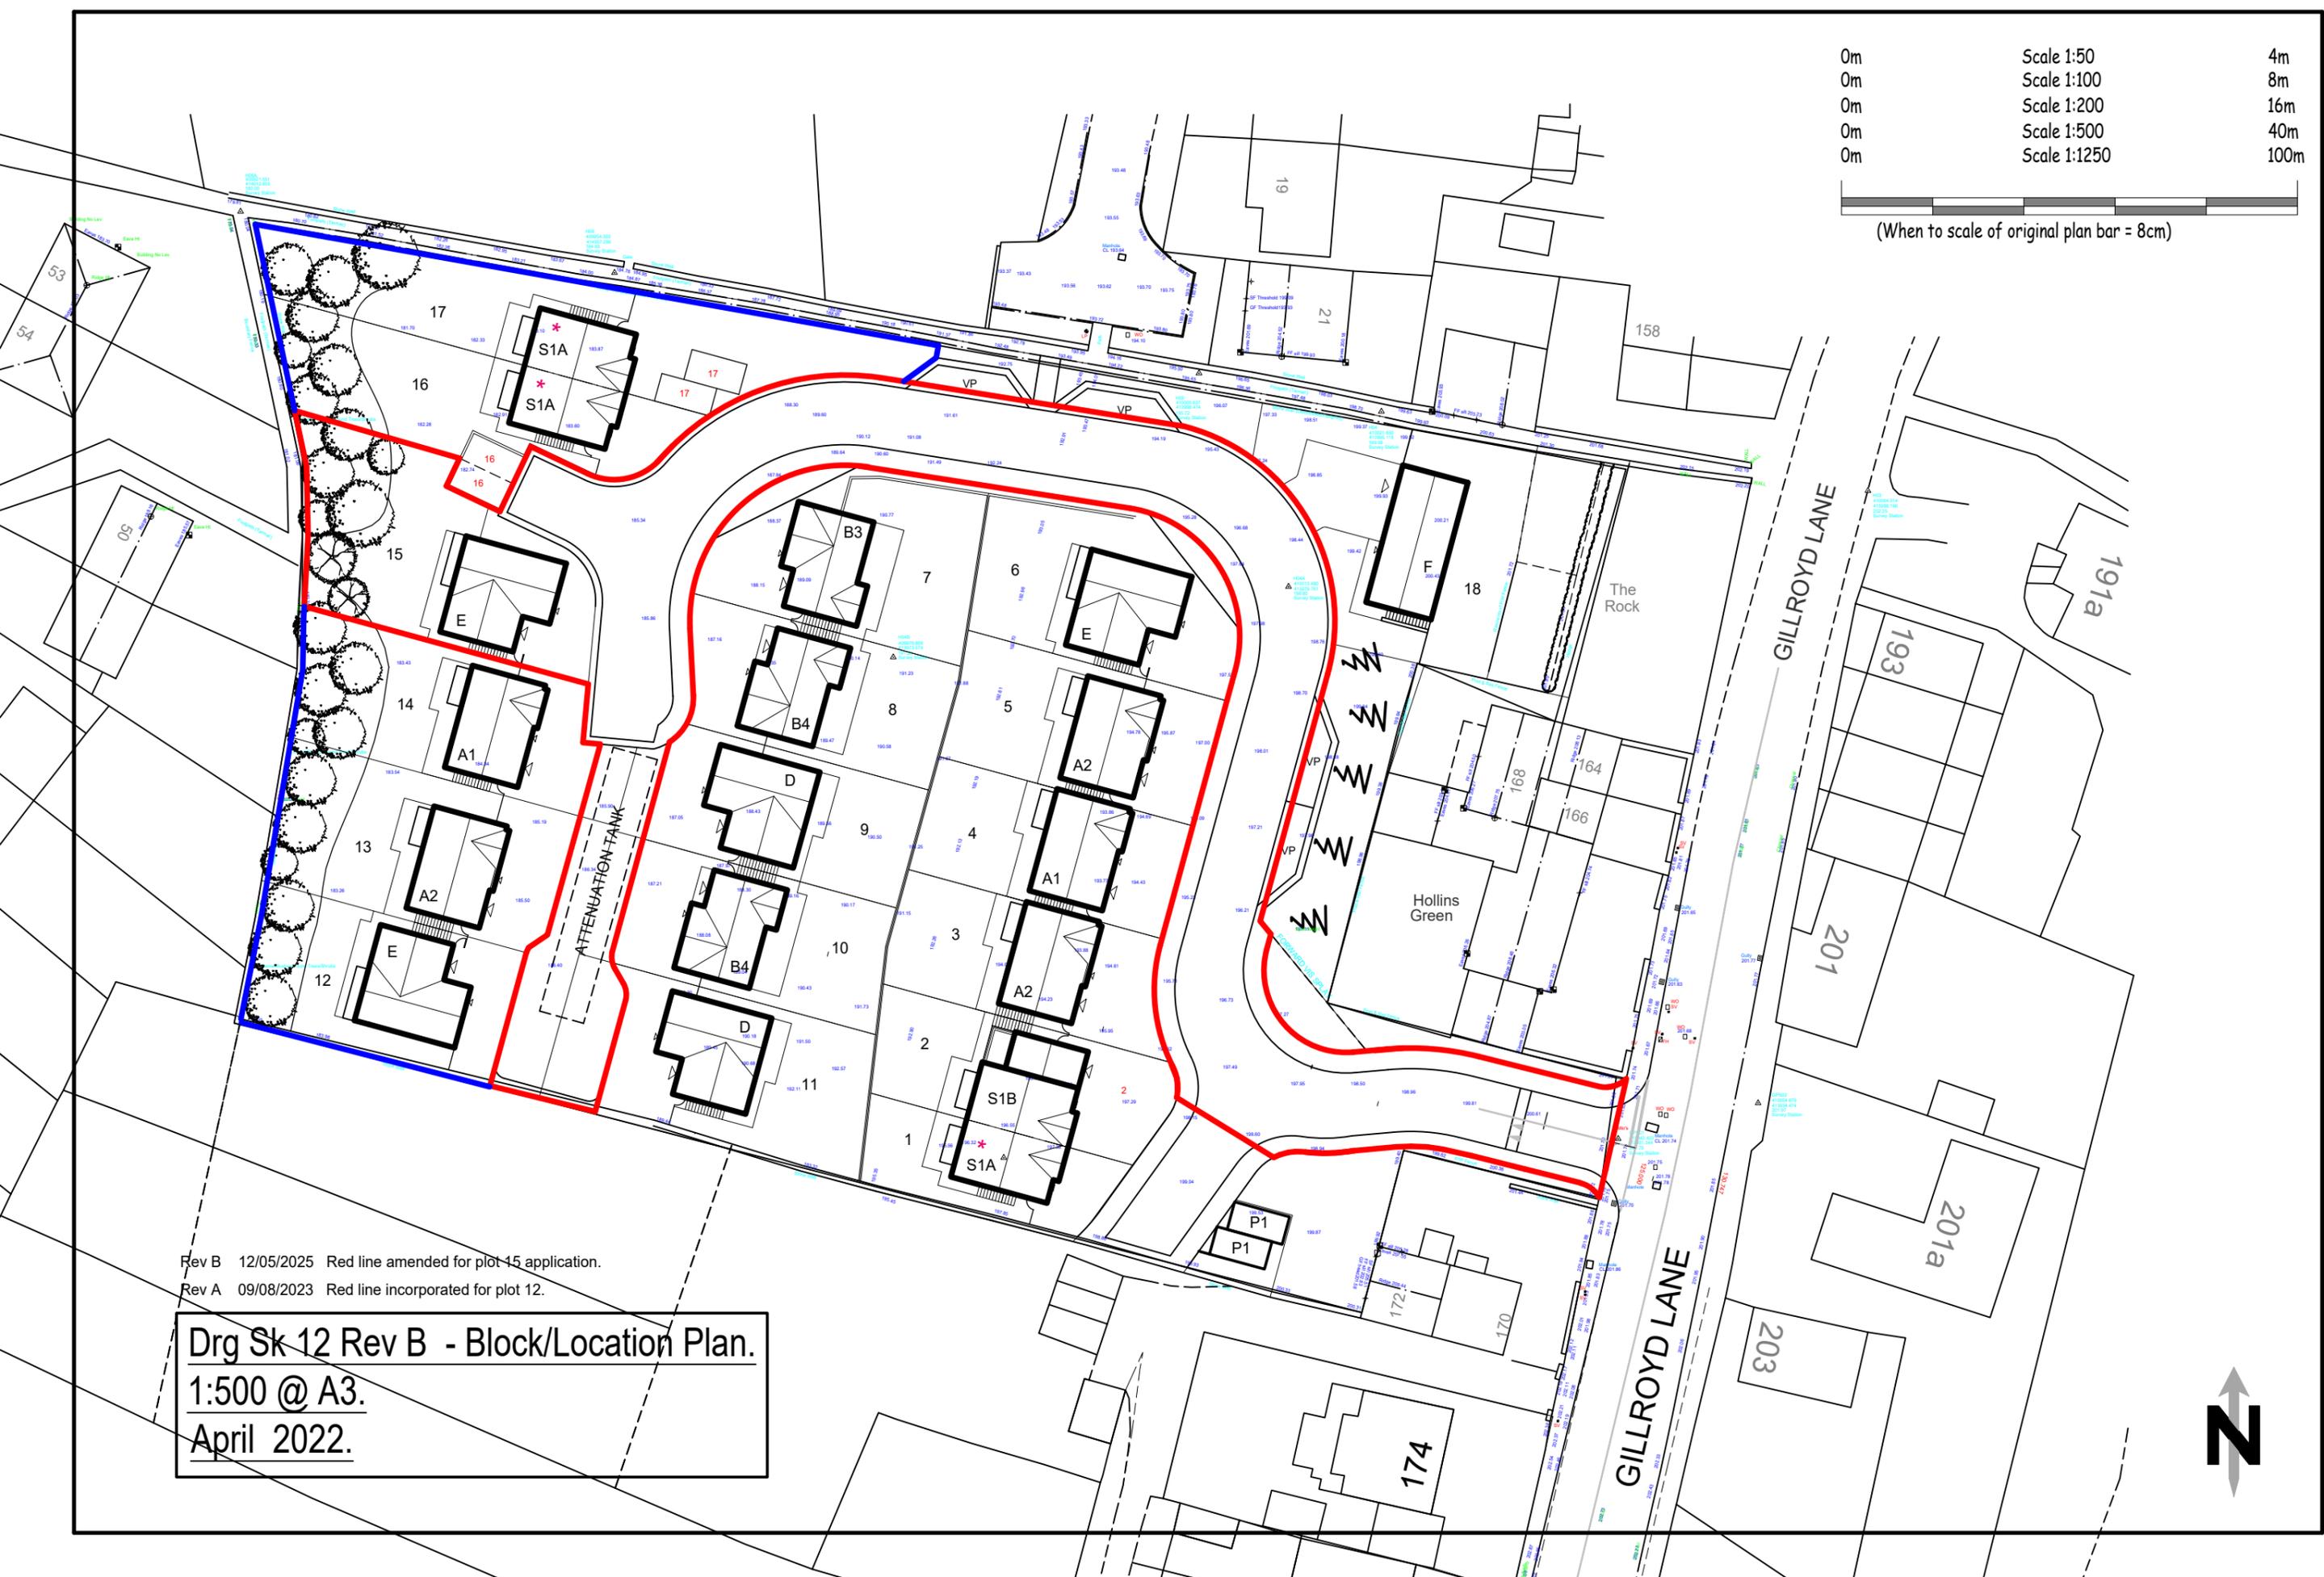

Rev B 12/05/2025 Red line amended for plot 15 application.
 Rev A 09/08/2023 Red line incorporated for plot 12.

Drg Sk 12 Rev B - Block/Location Plan.
 1:500 @ A3.
 April 2022.

