


Notes

Do not scale from drawing, use figured dimensions only.
 All dimensions must be checked and verified on site prior to commencement of work and Architect to be notified of any discrepancies.
 This drawing is intended to permit overall scheme proposals only and cannot be used for construction purposes without further information.


Rev	Description	Drawn	Date
•	Drawing created.	FB	07.01.25

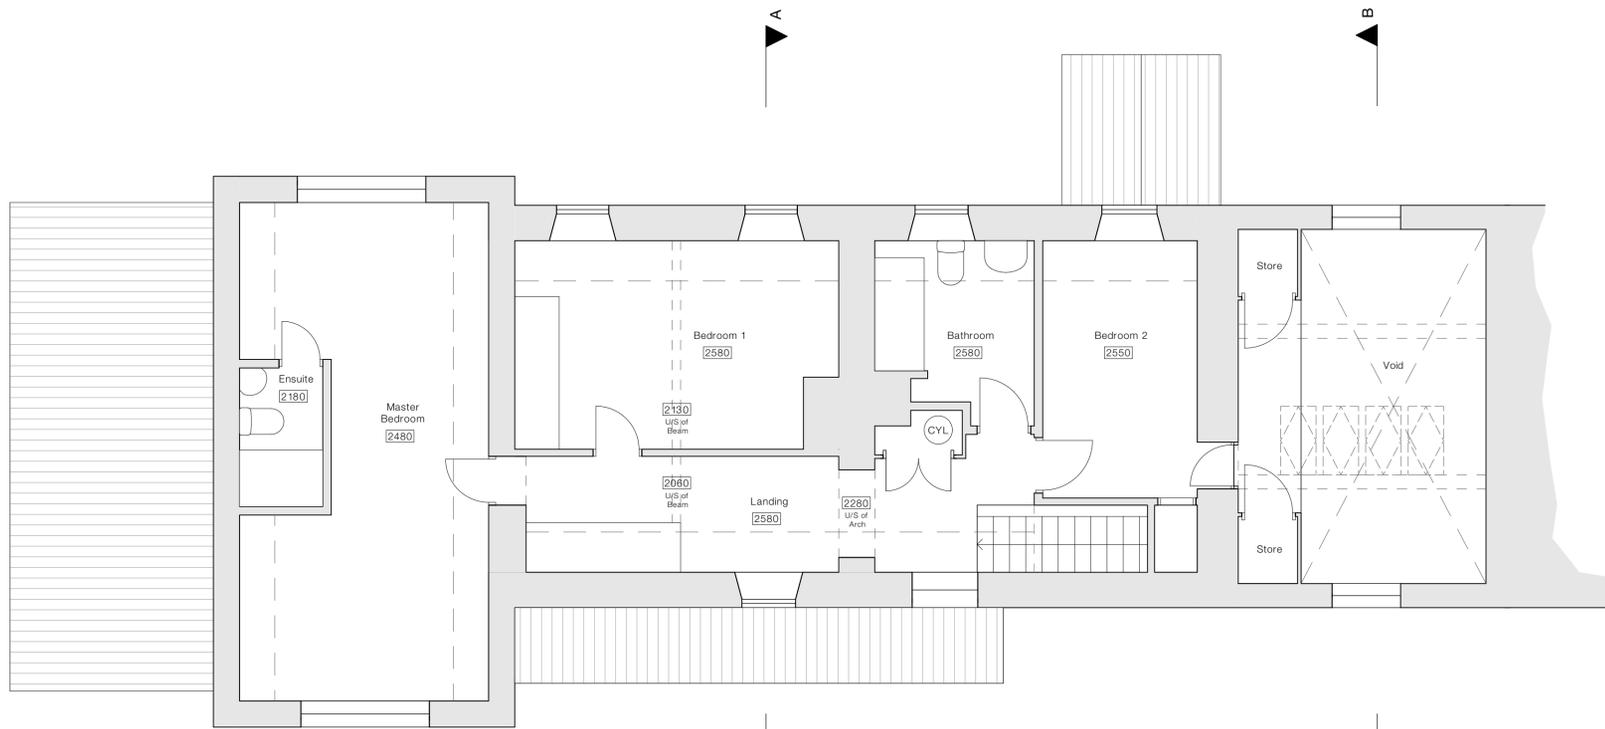

First Floor - 1:50



Section A-A - 1:50

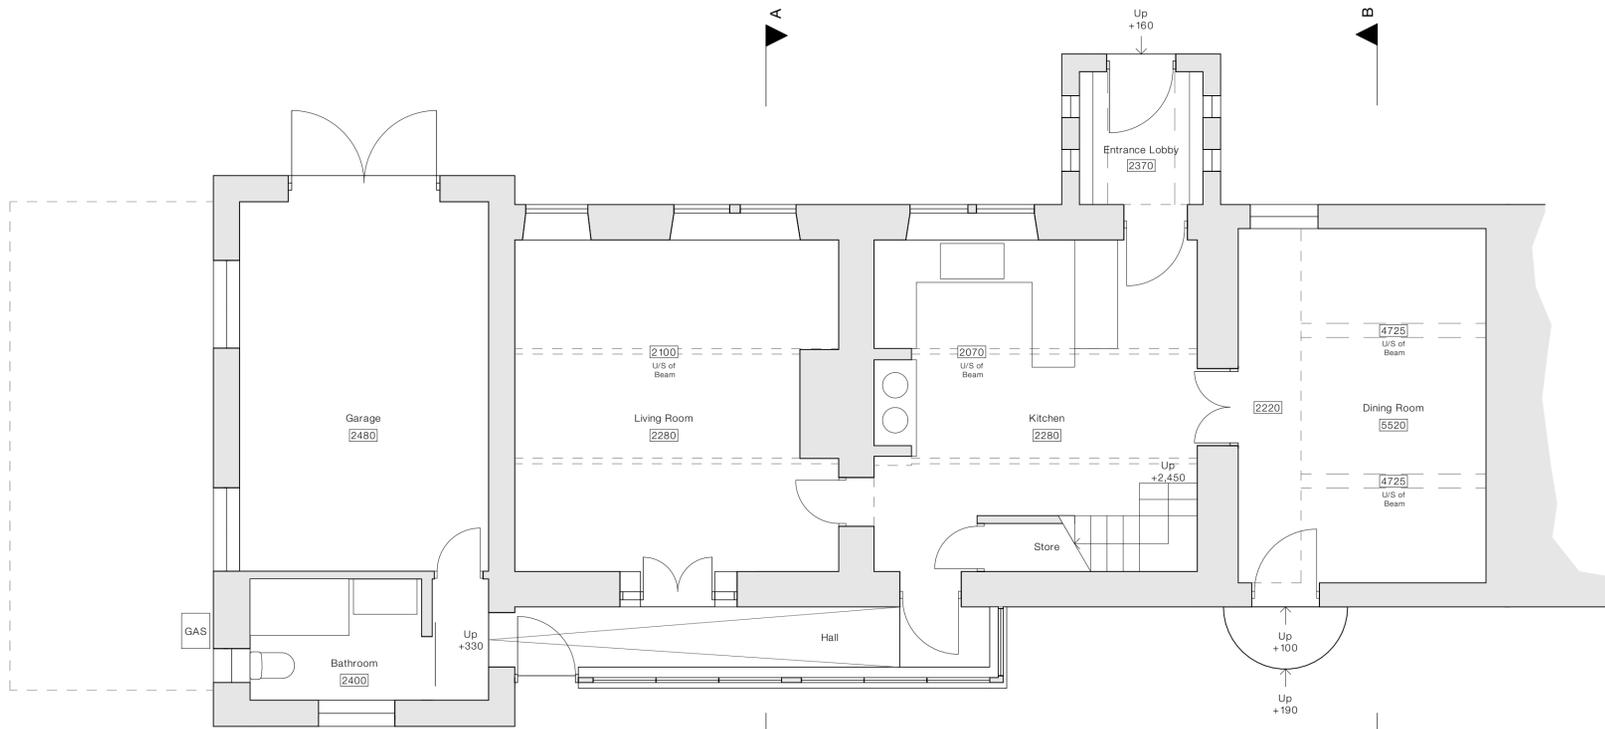

Ground Floor - 1:50



Section B-B - 1:50



Client
Mr Mark Binns

Site Address
 60 Kaye Lane, Almondbury, Huddersfield,
 HD5 8XU

Project Description
 Internal Reconfiguration
 Status
 Sketch Scheme

Date
 January 2025

Drawn
 FB

Checked
 •

Drawing
Existing Plans

Scale @ A1
1:50

Drawing No.
3630 (0-) 01

Revision
 -

ONE17

DESIGN

THE DYEHOUSE, ARMITAGE BRIDGE
 HUDDERSFIELD, WEST YORKS HD4 7PD
 T 01484 448000 & SOLUTIONS@ONE17DESIGN.COM

ONE17DESIGN.COM