
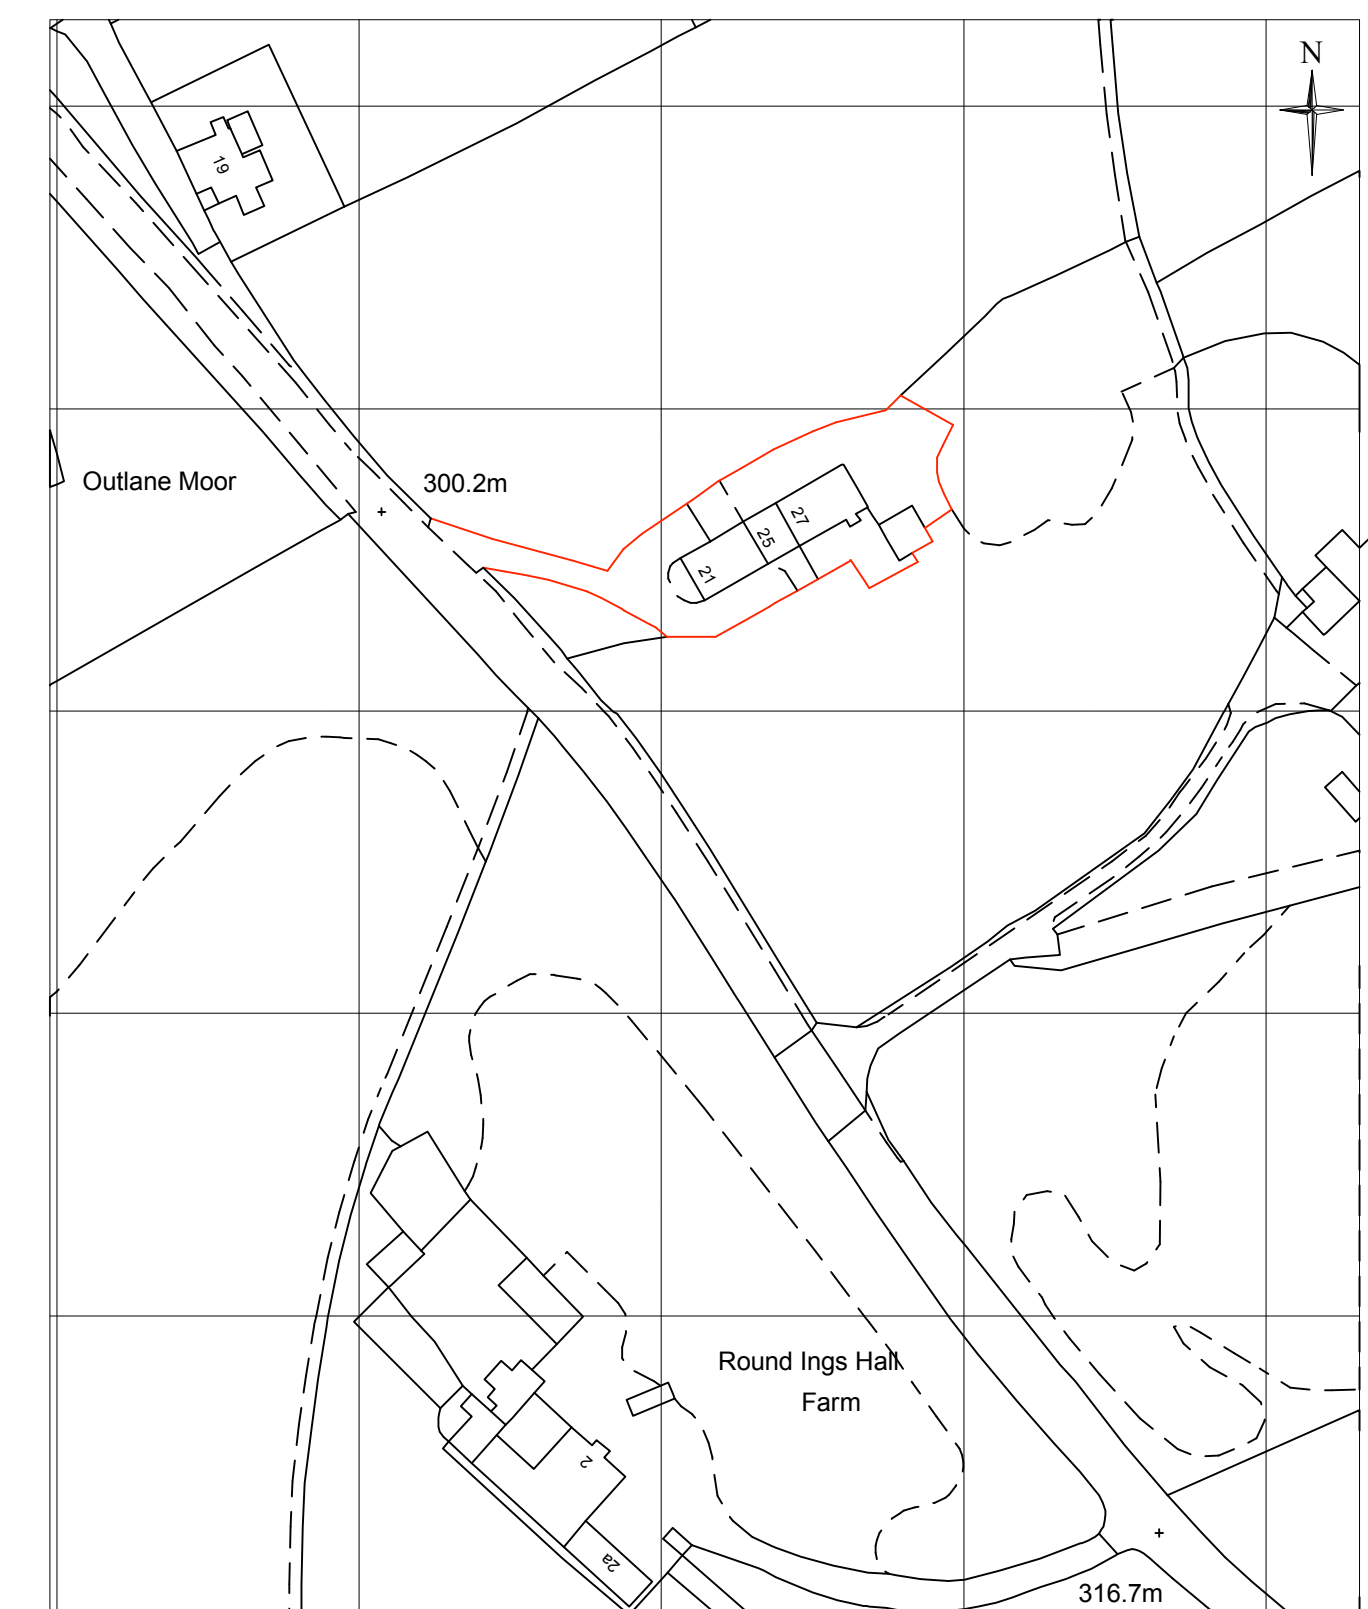
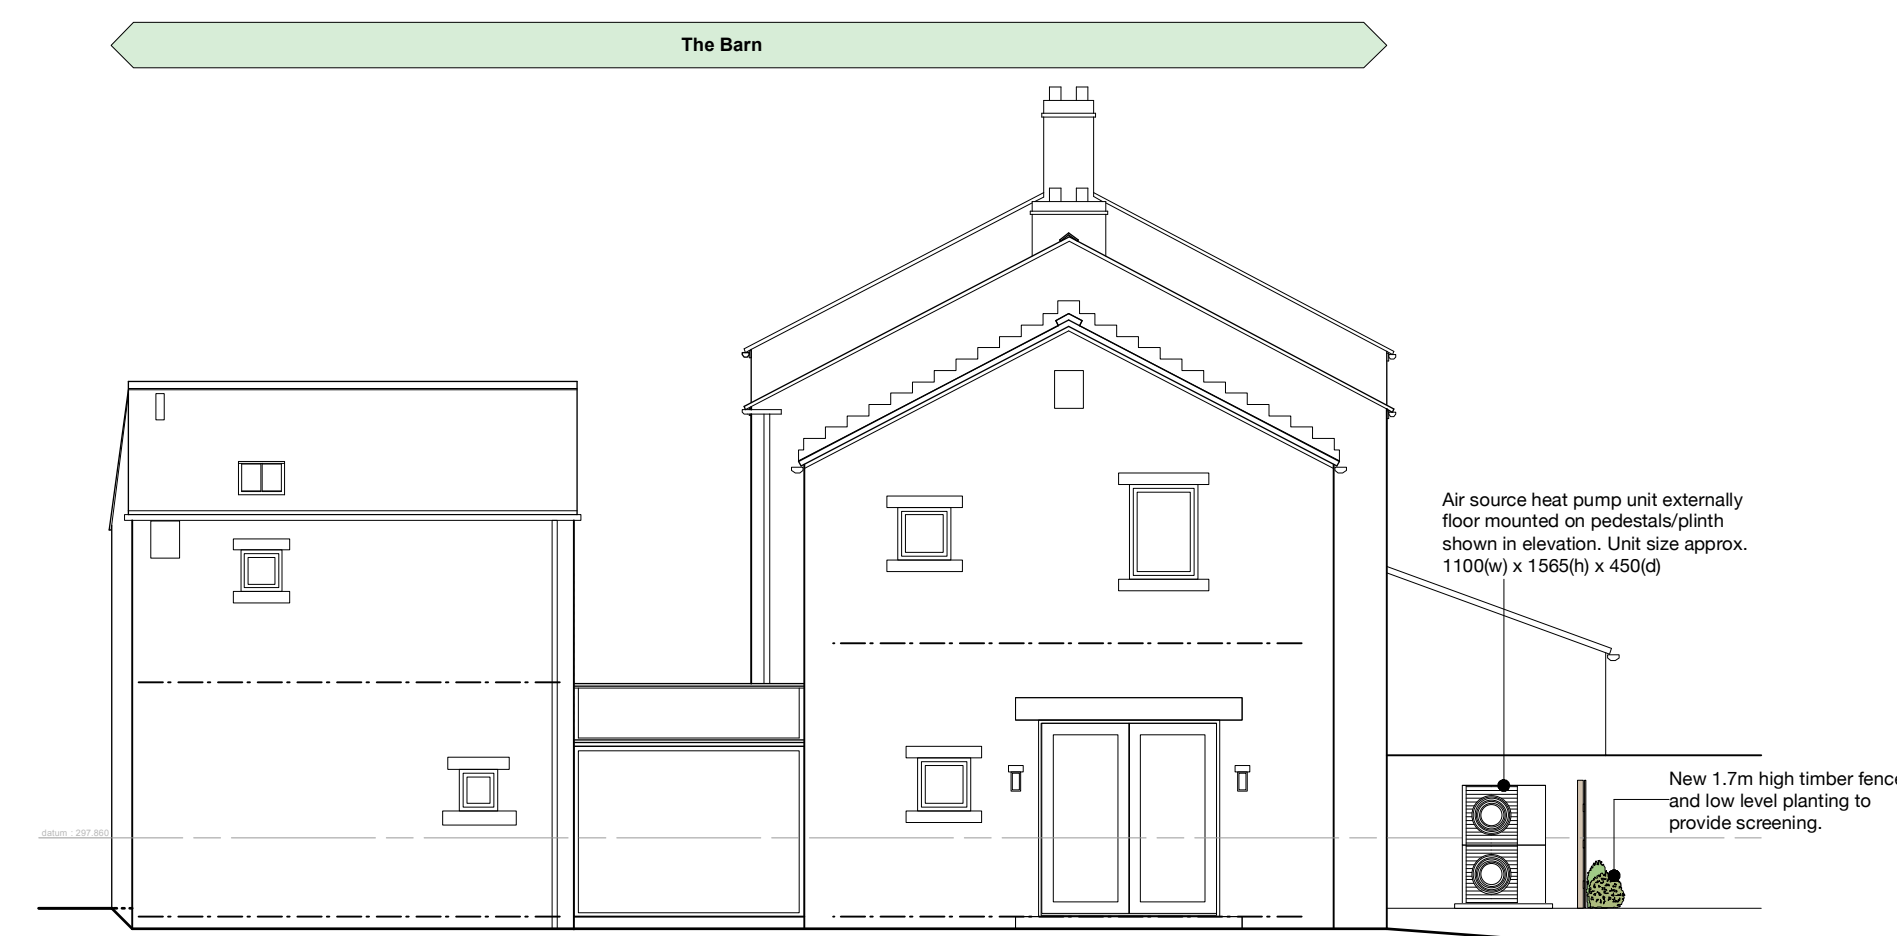
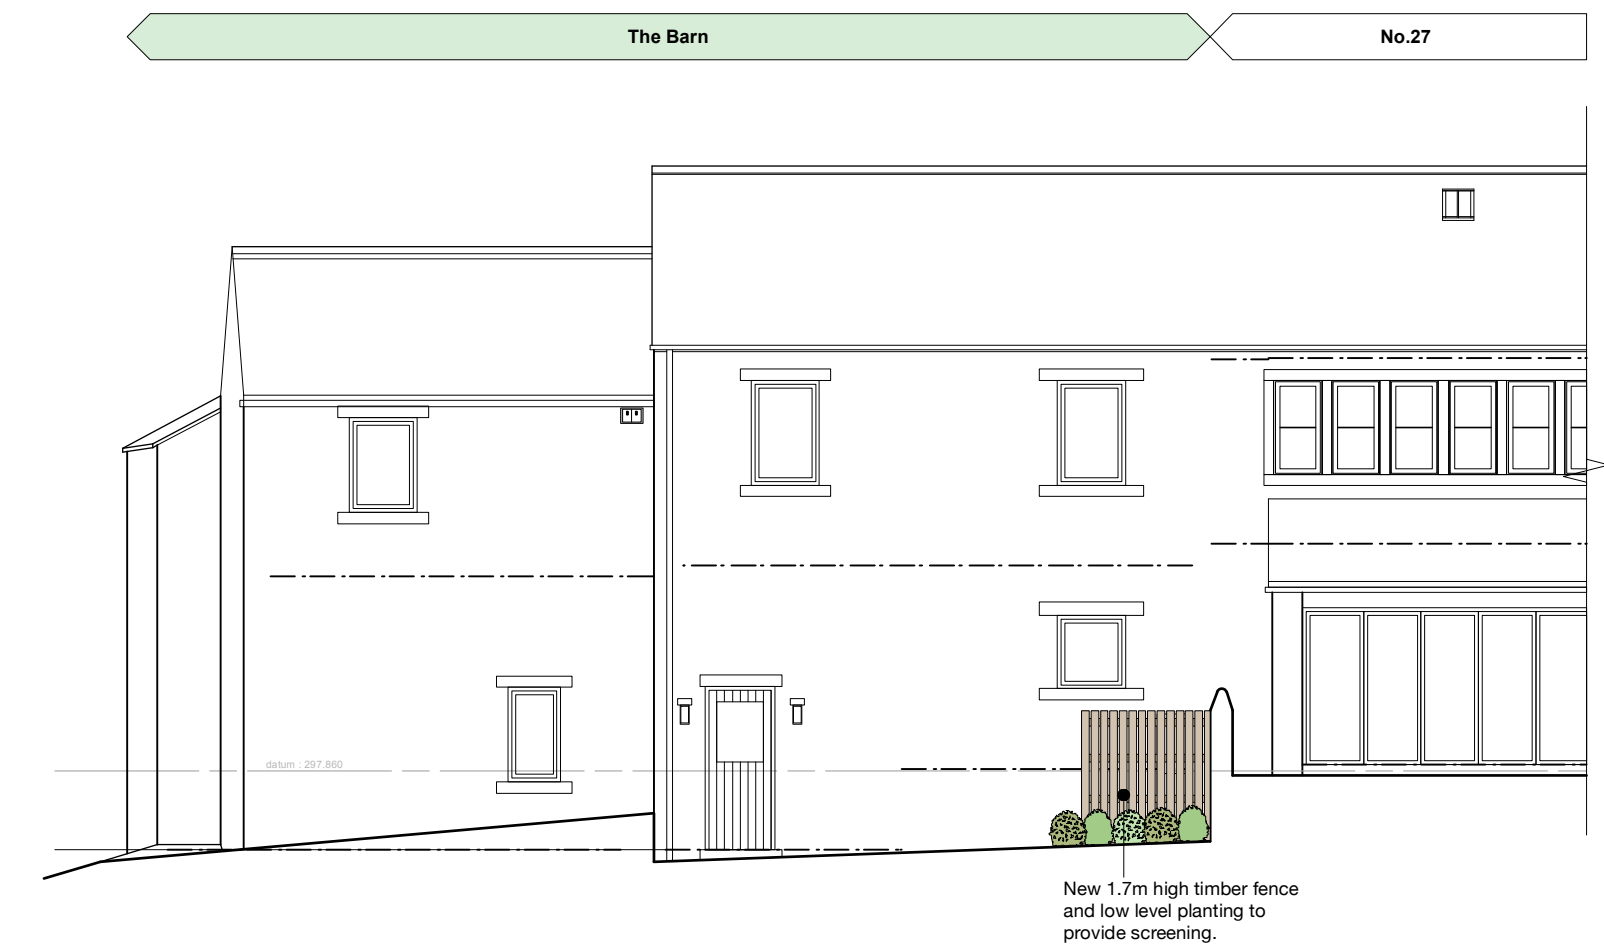


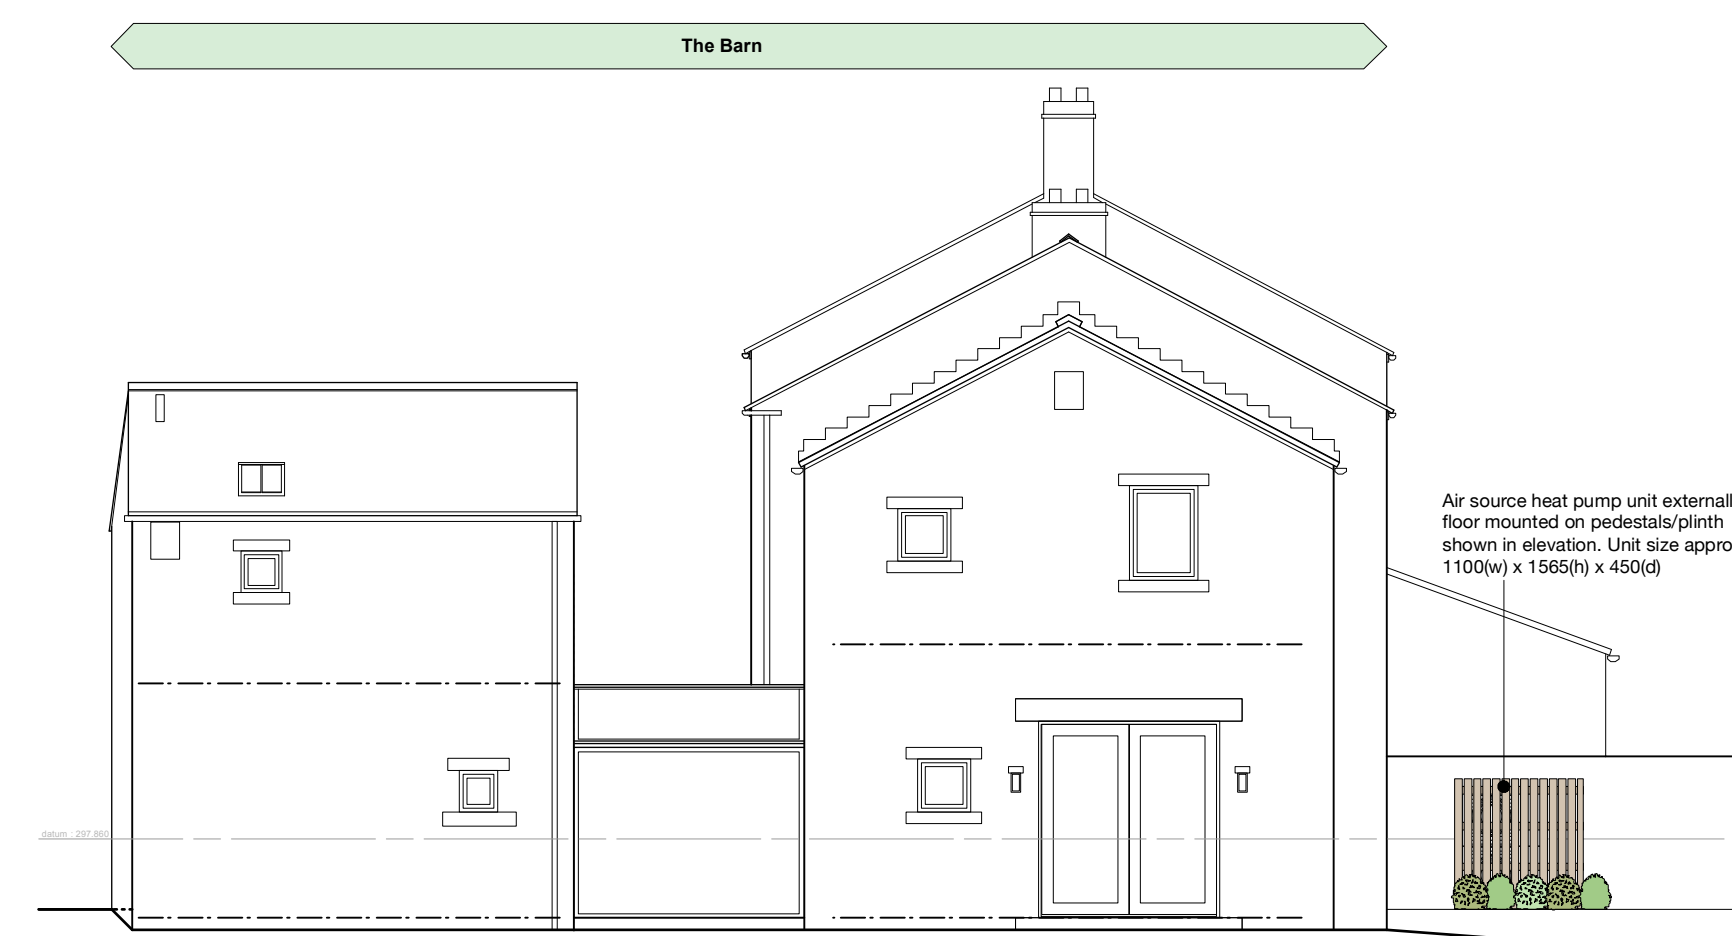

This drawing has been prepared specifically for the purpose of obtaining Planning Permission and/or Building Regulation Approval. Its suitability for other purposes, without supplementary details and specifications, cannot be guaranteed. The Permissions and/or Approvals are beyond the Architects control, and no guarantee that such will be granted is given or to be inferred by reason of the preparation of this drawing. Only figured dimensions are to be used. All dimensions to be checked on site. This drawing, together with the design is the property and copyright of the Architect and must not be reproduced without prior written permission.

P01 Drawing created for planning purposes. 02.04.25 JS NG
rev. description date drawn apprd

ADP

project **Extension and Refurbishment of 4 Dwellings**
at
21-23, 25 & 27 Round Ings Road, Outlane, Huddersfield, HD3 3FQ
for
Cameo Developments Ltd

title **GA as proposed (ASHP)**
number **23038D-20-P01**
scale **1:50, 1:100**
size **A1**

ARCHITECTURE + DESIGN PARTNERSHIP

The Old Police Station 16 Bridge Lane Holmfirth HD9 7AN
T: 01484 685411 E: hello@adp-architects.com
W: www.adp-architects.com

RIBA Chartered Practice