


NOTE
 MATERIALS TO MATCH EXISTING
 THESE NOTES DO NOT COMPRISE A FULL SPECIFICATION
 THEY ARE FOR GENERAL GUIDANCE ONLY AND THEIR
 PRIMARY FUNCTION IS TO ASSIST LOCAL AUTHORITY
 OFFICERS IN DETERMINING BUILDING REGULATION COMPLIANCE.
 ALL DIMENSIONS MUST BE CHECKED ON SITE PRIOR TO WORKS
 STARTING.
 ALL WORKS MUST BE CARRIED OUT IN ACCORDANCE WITH
 CURRENT BUILDING REGULATIONS, CODES OF PRACTICE AND
 PLANNING OFFICERS REQUIREMENTS.
 ALL MATERIALS MUST COMPLY WITH CURRENT BRITISH STANDAR
 IN SITUATIONS USED.

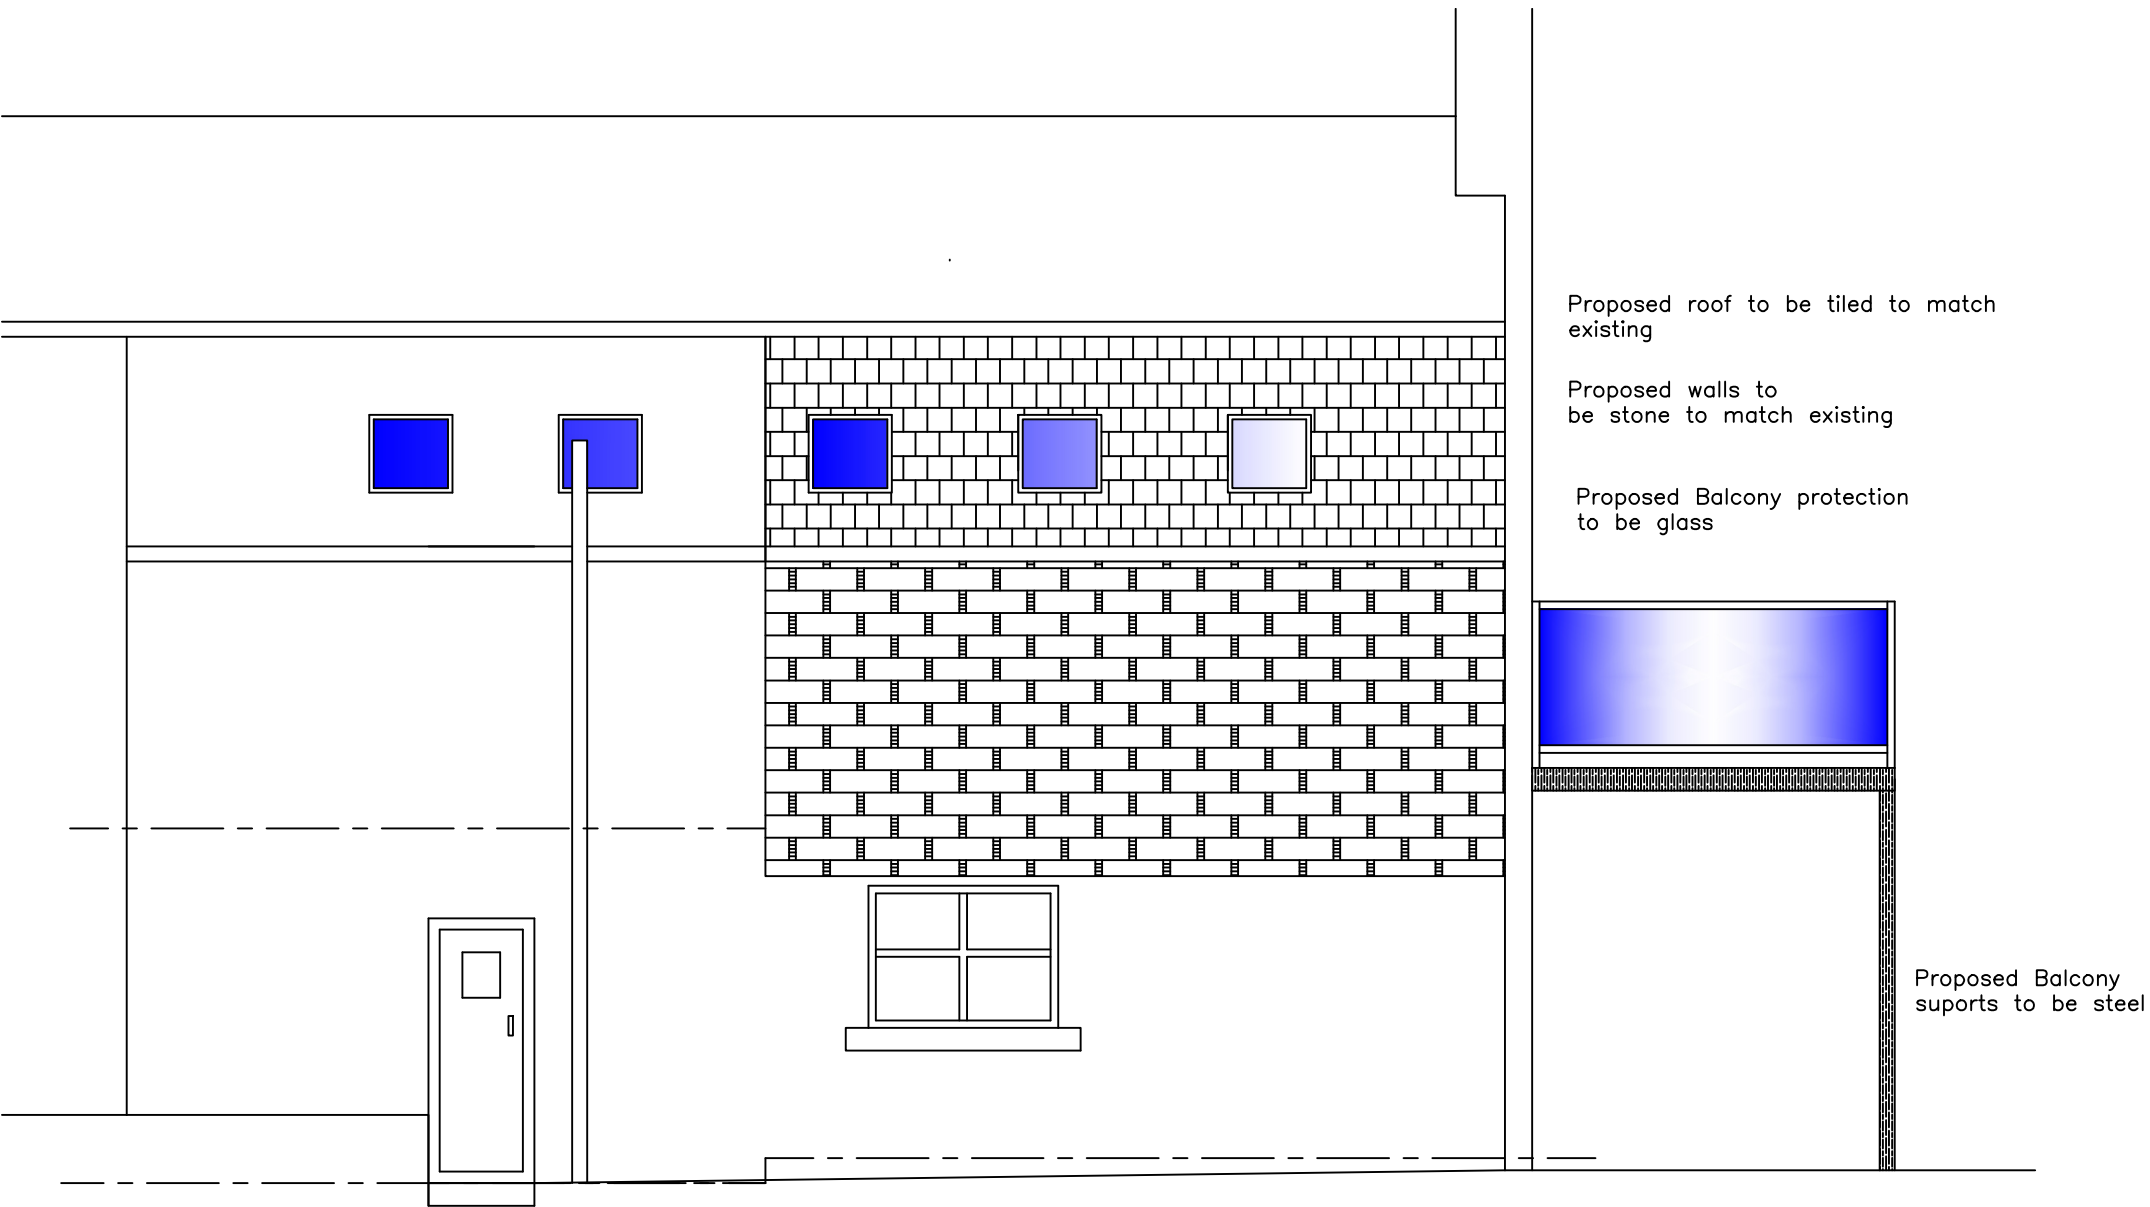


Proposed roof to be tiled to match existing

Proposed walls to be stone to match existing

Proposed Balcony protection to be glass

Proposed Balcony supports to be steel

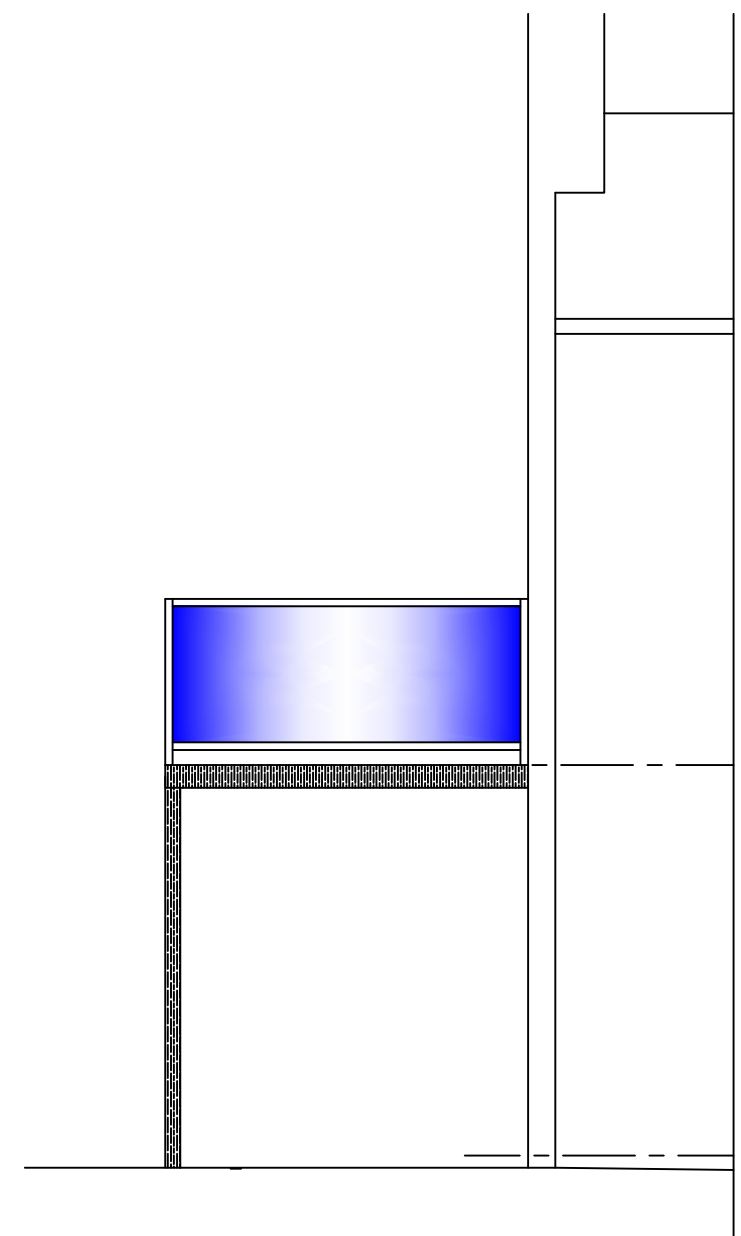

Proposed Right Side Elevation - North West
 1:50

Proposed Left Side Elevation - South East
 1:50

MIRFIELD DESIGNS
 Planning & Building Control Services

Tel: 07877959728
 Email: mirfielddesigns@gmail.com

Client		Mr & Mrs Rawlinson			
Job		104 Commonsides Liversedge			
Title		Proposed Side Elevations			
Drawn By	RK	Date	APRIL 2025		
Eng. Check		Scale	1:50		
Tech. Check					
Drawing No.		Rev.			
2025 / 485 / 03		<table border="1"> <tr> <td></td> <td></td> </tr> </table>			