


Do not scale from this drawing. Only figured dimensions should be taken from this drawing. All dimensions must be checked prior and verified on site before commencing works: or produce shop fabrication drawings. The originator should be notified immediately of any discrepancy.

Drawings based on site survey information, ordnance survey and/or existing record information - the design and drawing content is subject to final site survey and statutory requirements.

This drawing is to be read in conjunction with all related drawings.

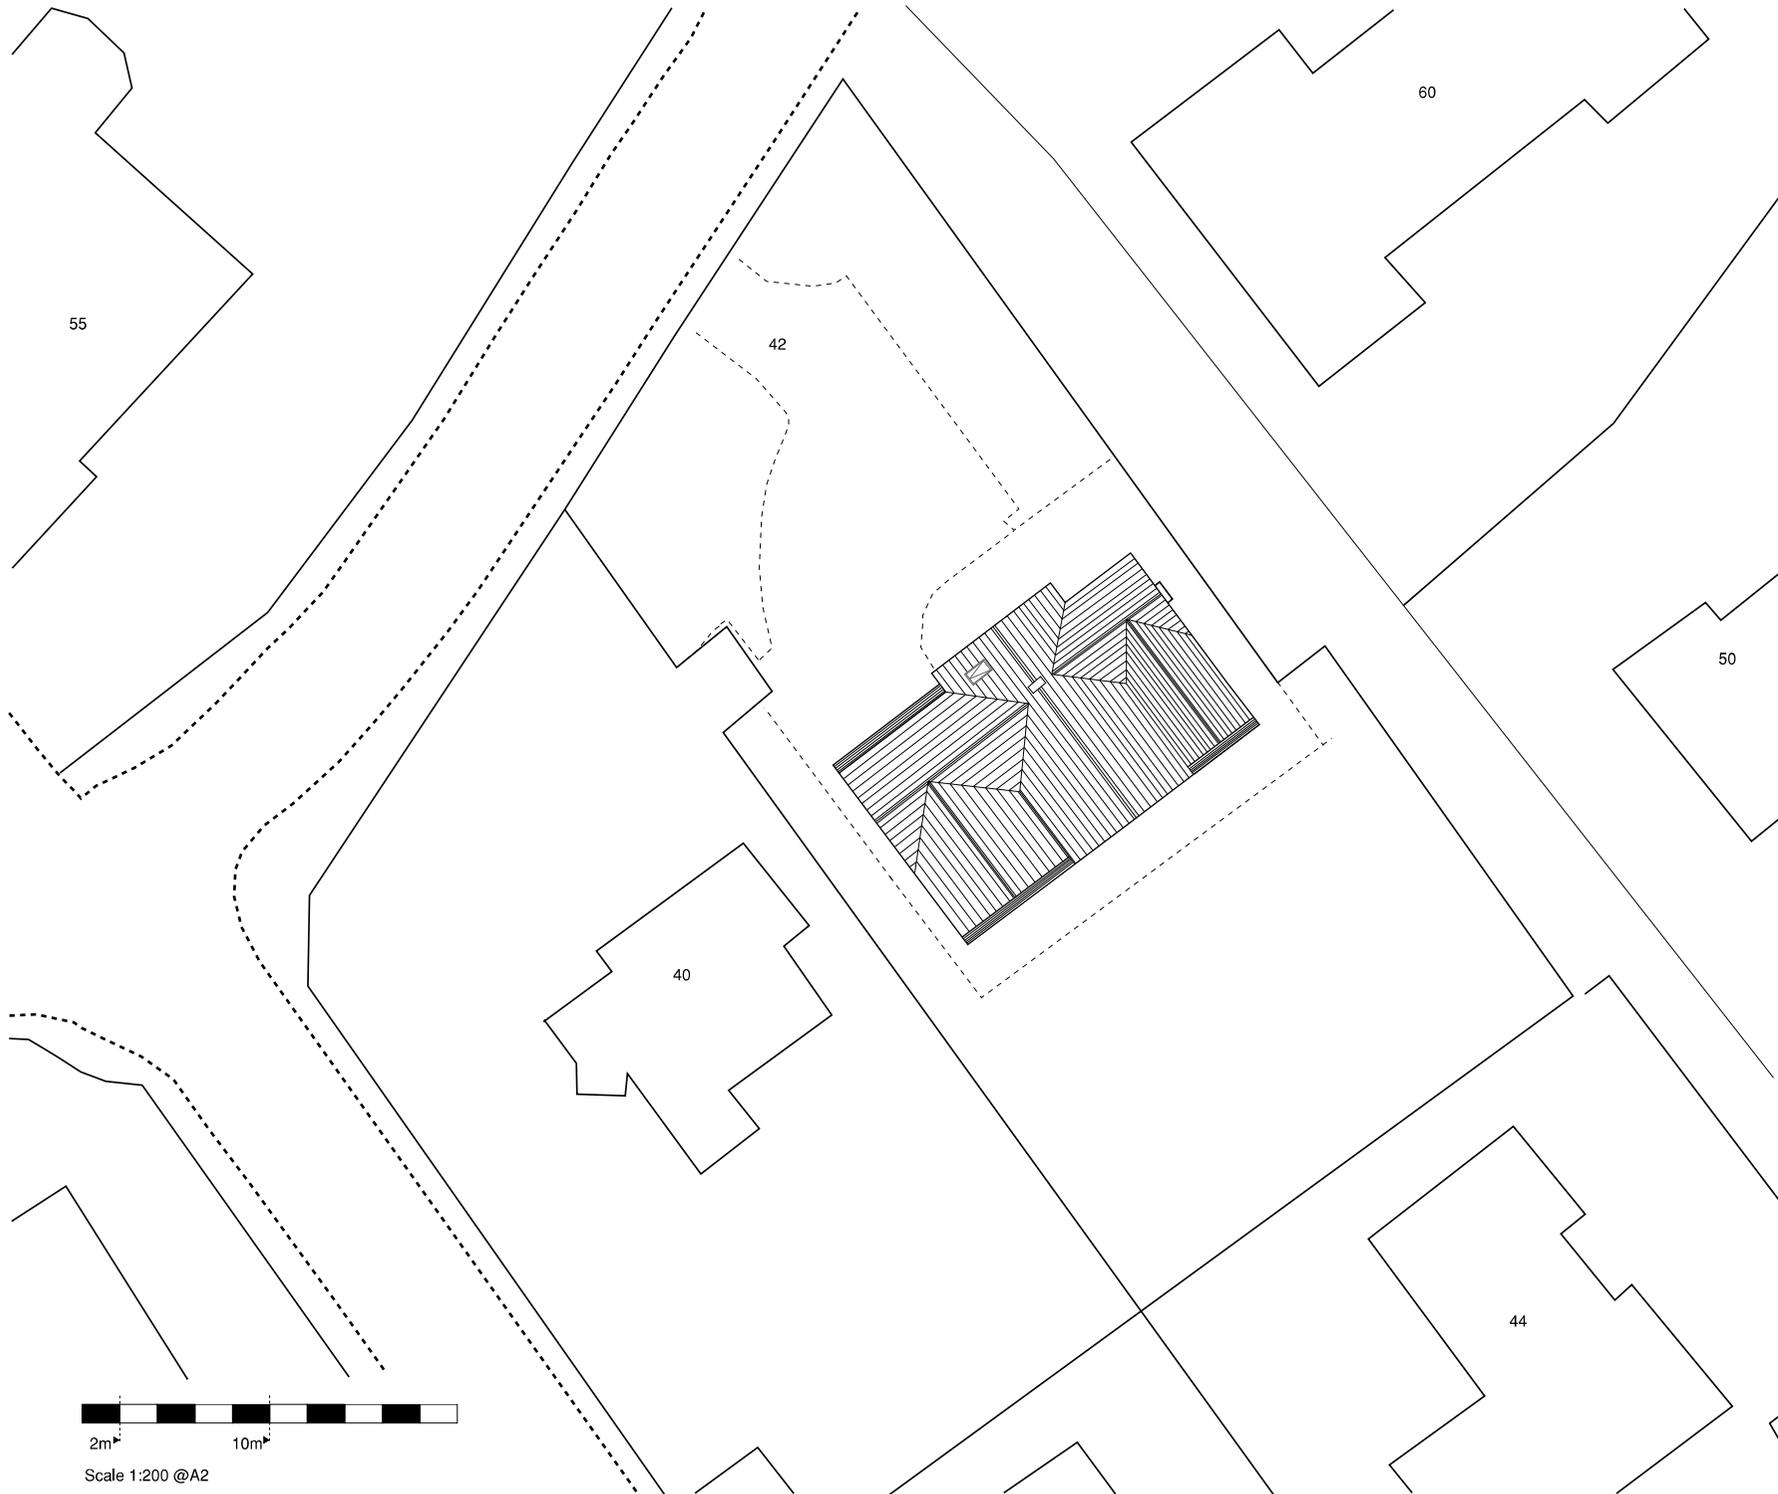

2m 10m

Scale 1:200 @A2

**Address:** 42 Station Lane  
Bradford BD11 2JE  
**Title:** Proposed Roofplan  
**Scale:** 1:200 @A2  
**Drg No.** 42SL - 005  
**Date:** 12/May/25