
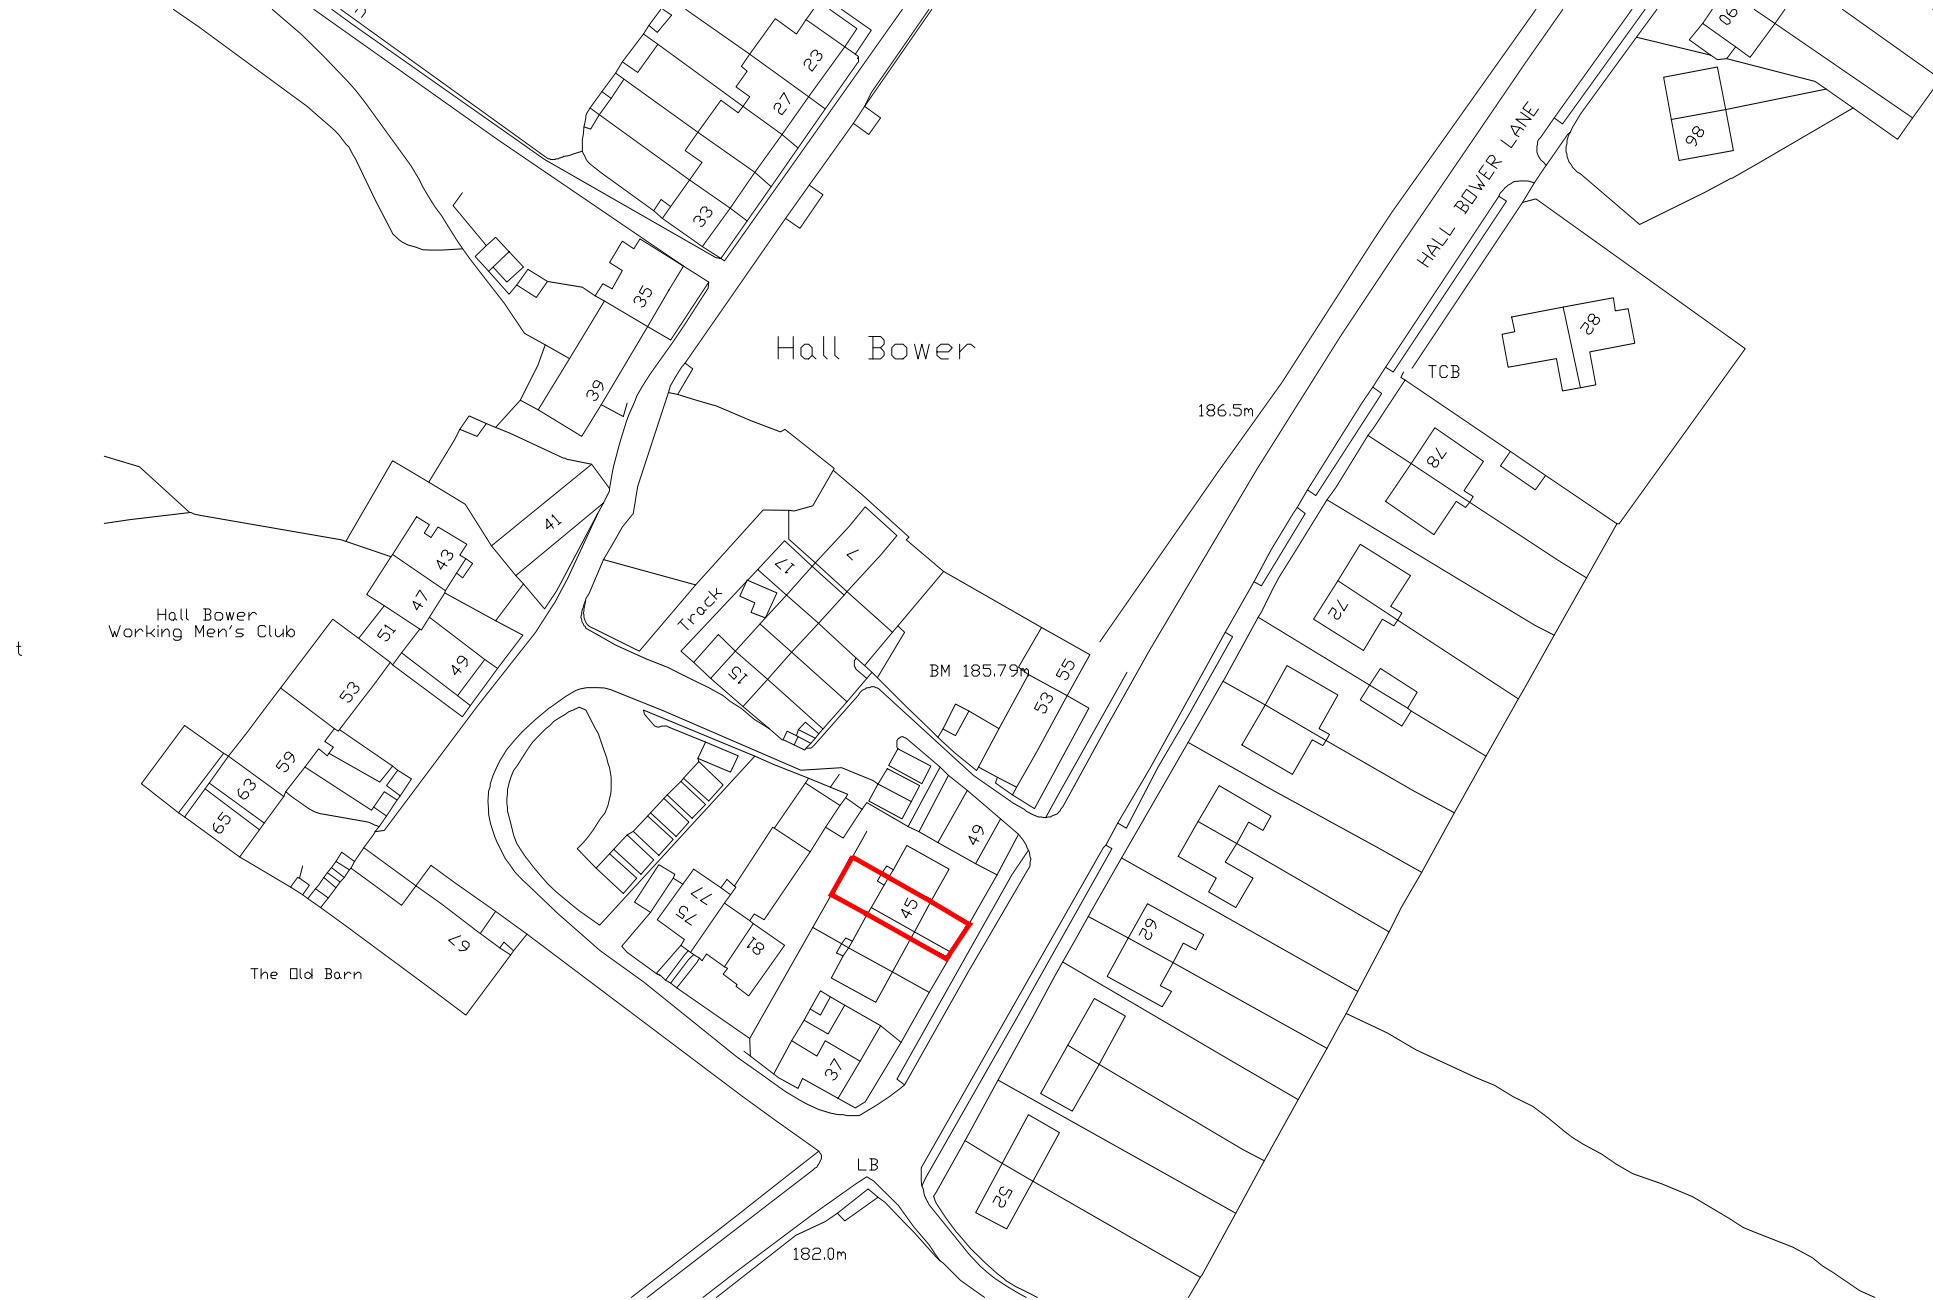


All site dimensions shall be verified by the contractor on site prior to work commencing

Do not scale from this drawing  
Only work to written dimensions

This drawing is the property of Ellis Healey Architecture and copyright is reserved by them. The drawing is not to be copied or disclosed by or to any unauthorised persons without the prior written consent of Ellis Healey Architecture.

NOTES

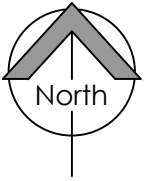

**PLANNING**

PROJECT: PROPOSED DECKING  
45 HALL BOWER LANE  
HALL BOWER

TITLE: LOCATION PLAN

DRAWING NO: 2507 PL01

BYCHECKED: DPE DATE: MAY 2025

SCALE @A3: 1:1000