



Pre-cast concrete box sections by others with modified end units.

ELEVATION B-B

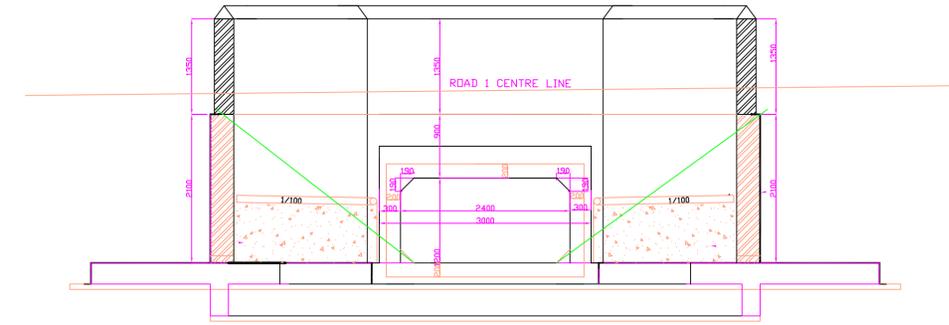


Pre-cast concrete box sections by others with modified end units.


ELEVATION A-A

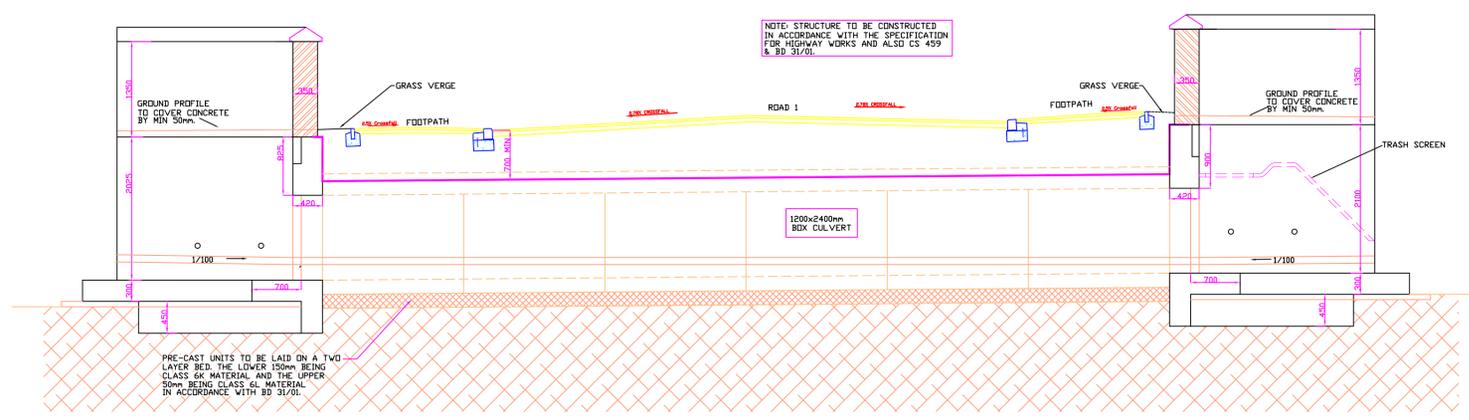


TYPICAL SECTION THROUGH CENTRE OF BOX CULVERT

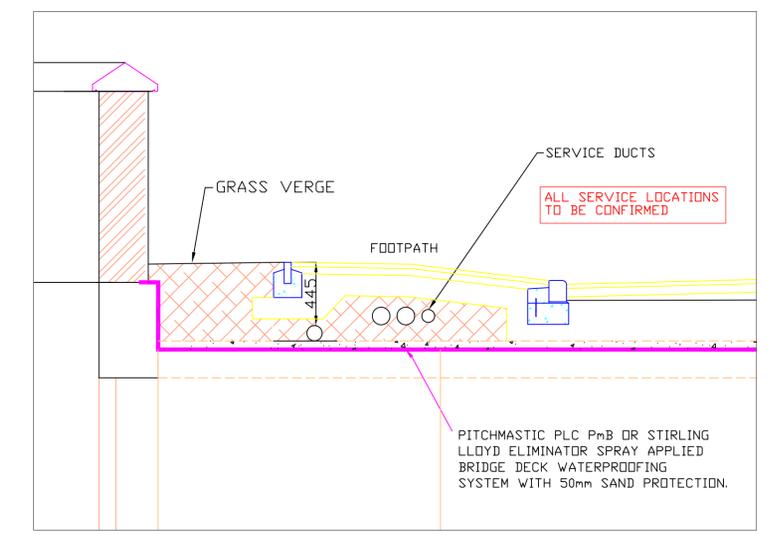


FOOTPATH DETAIL SCALE 1:25

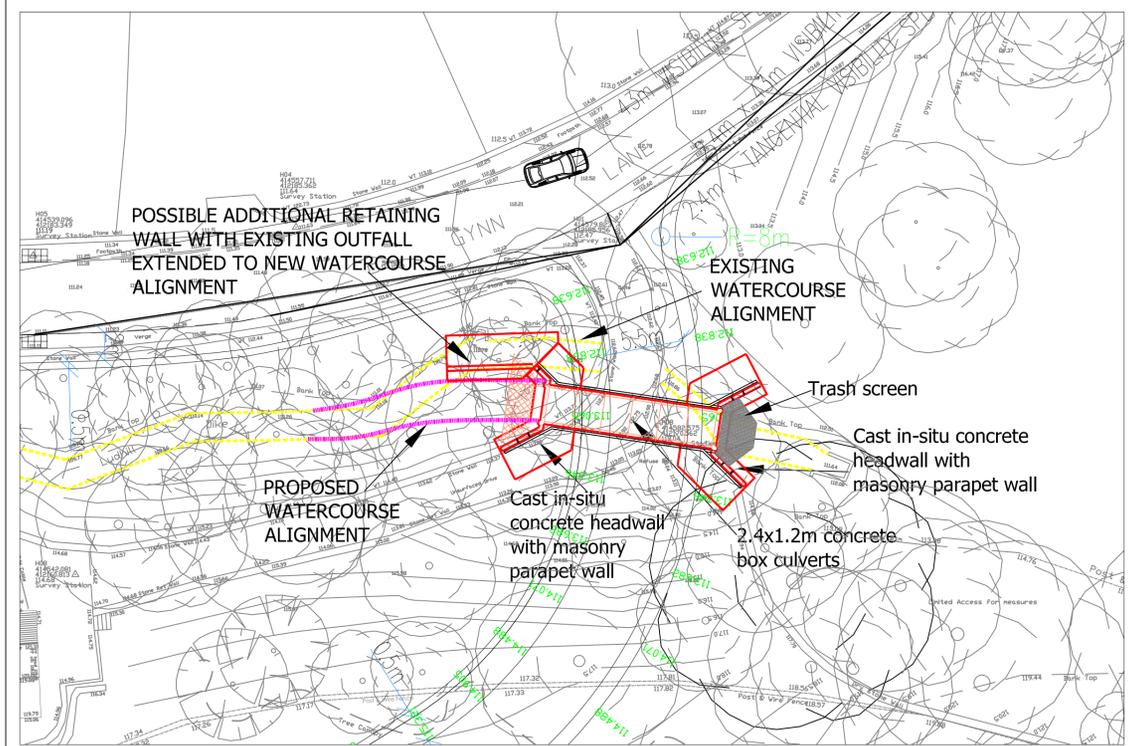

CULVERT LOCATION PLAN SCALE 1:200

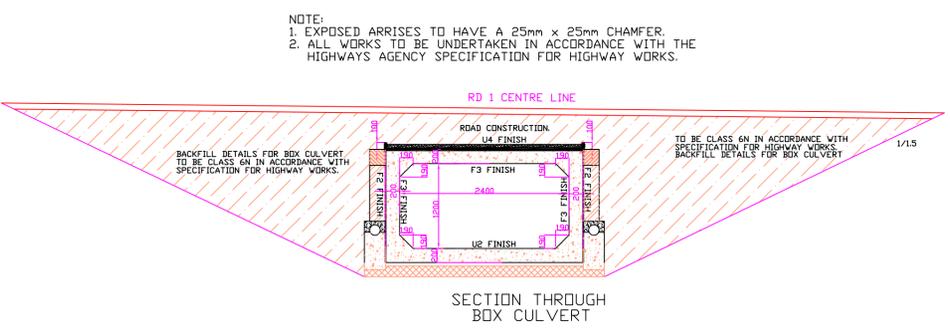

SECTION THROUGH BOX CULVERT

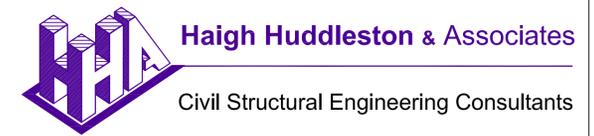

Civil Structural Engineering Consultants
 Firth Buildings, 99 - 101 Leeds Rd, Dewsbury, WF12 7BU t 01924 464342 f 01924 450662
 e trevor.haigh@haighhuddleston.co.uk

Client	YORKSHIRE COUNTRY PROPERTIES			
Project	GYNN LANE, HONLEY			
Detail	ROAD 1 CULVERT/HEADWALL CONSTRUCTION DETAILS (DRAWING 20F2)			
Dwn PW	Chkd	Date Mar 24	Scale 1:50 1:250	Dwg No. E24/8017/200_02

PRELIMINARY