

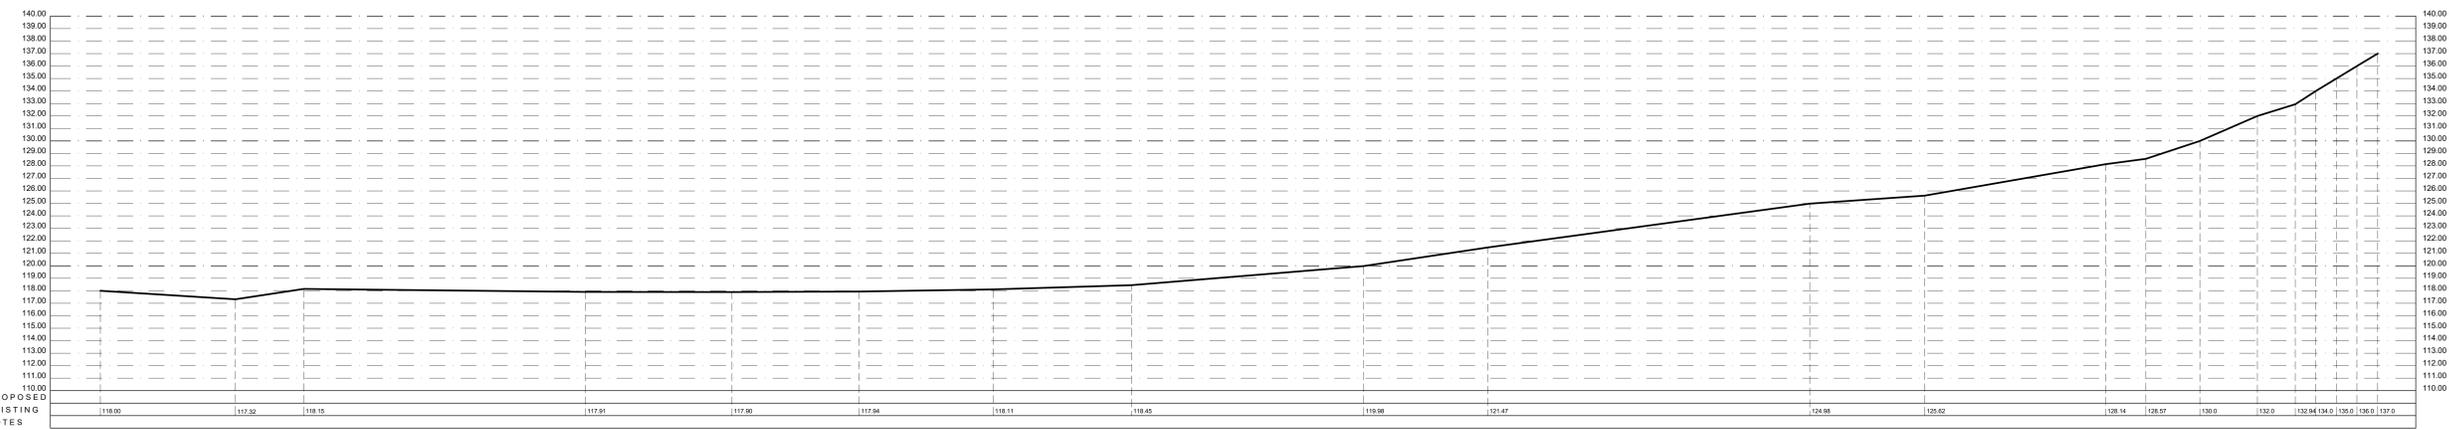



NOTES
 This drawing has been prepared specifically for the purpose of obtaining Planning and/or Building Regulations Approval. Its suitability for other purposes without additional supplementary details and specifications cannot be guaranteed.
 All dimensions are to be checked on site, any discrepancies are to be reported to the designer before work commences. Use only figured dimensions.
 All structural components shown are indicative only. Details / calculations of structural members are to be provided by the Structural Engineer.
 This drawing is not to be copied or divulged to a third party without written permission.

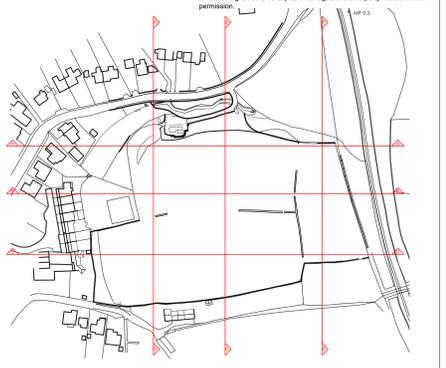


EXISTING SECTION A-A

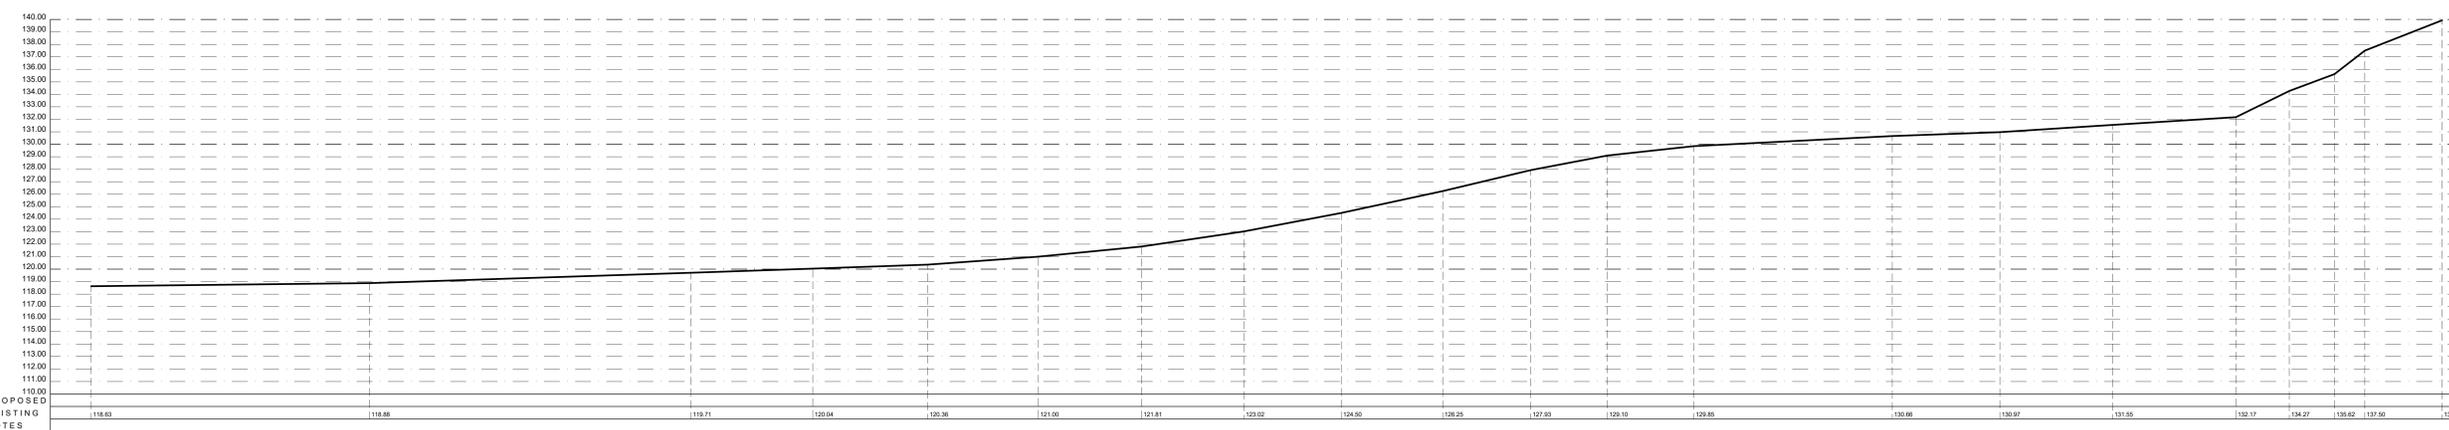


EXISTING SECTION B-B

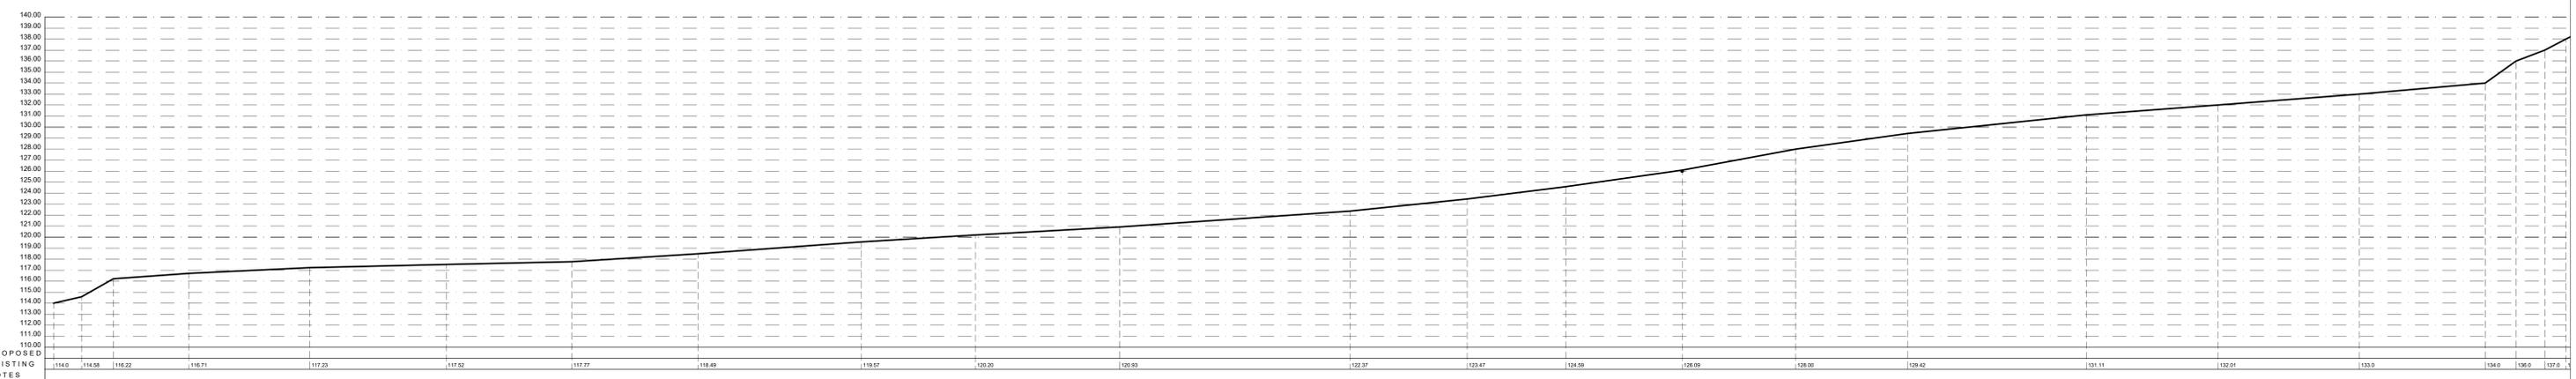

EXISTING SECTION C-C

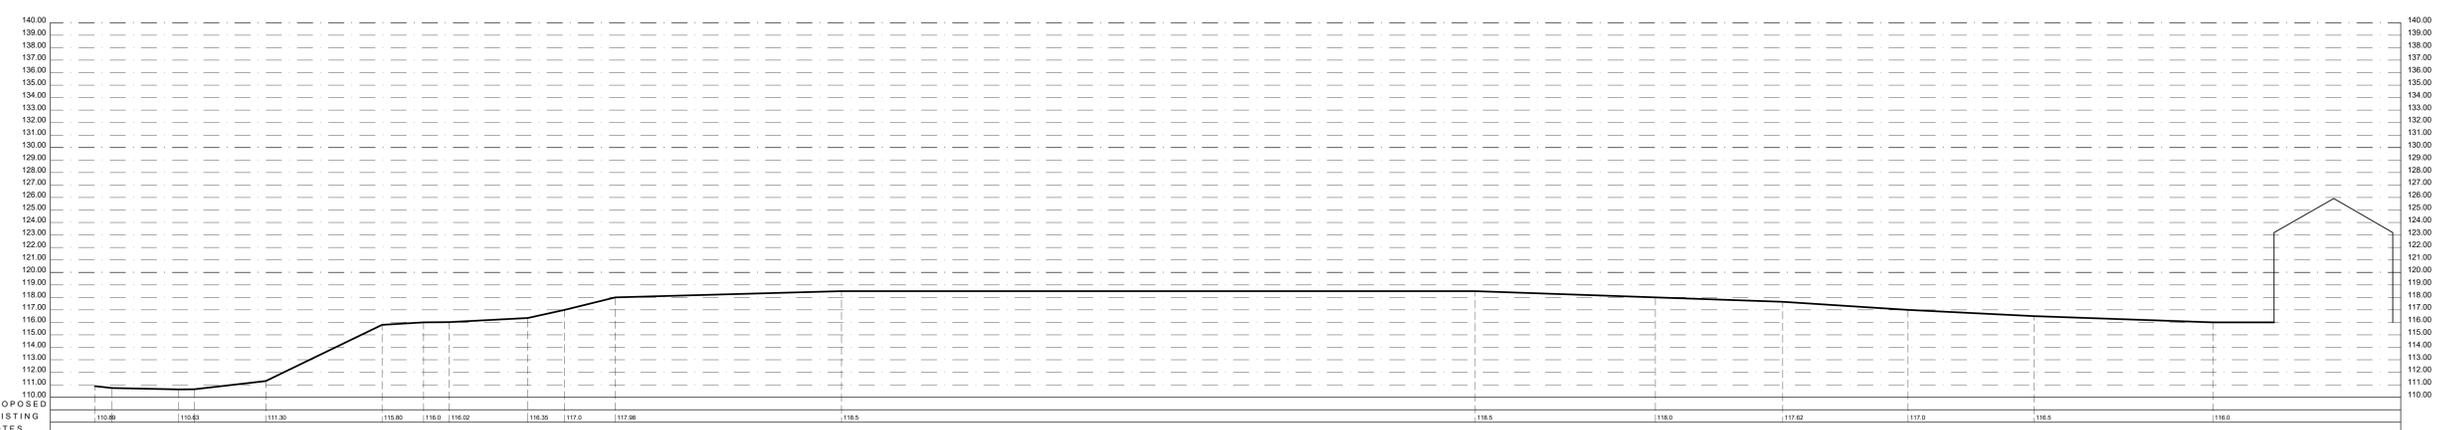

EXISTING SECTION D-D

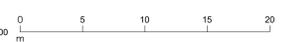

Revisions
 P01 Preliminary Issue 19.03.24

Project:
 Residential Development
 at Land at Gynn Lane
 Holmfirth
 for Vivly
 Existing Site Sections - Page 1

Purpose of issue: PLANNING

Drawn DRH
 Date March 2024
 Scales 1:200 @ A0
 Drawing No. 2479 - 0202 - P01